


MSE WALL WITH PRECAST PANELS - TYPICAL SECTION


*SEE COPING DETAILS AND PLANS FOR FINISHED GRADE OR END BENT SLOPE DETAILS.
 **SEE MSE RETAINING WALLS PROVISION AND IF APPLICABLE, MSE WALL NOTES FOR EMBEDMENT AND REINFORCEMENT LENGTH REQUIREMENTS.

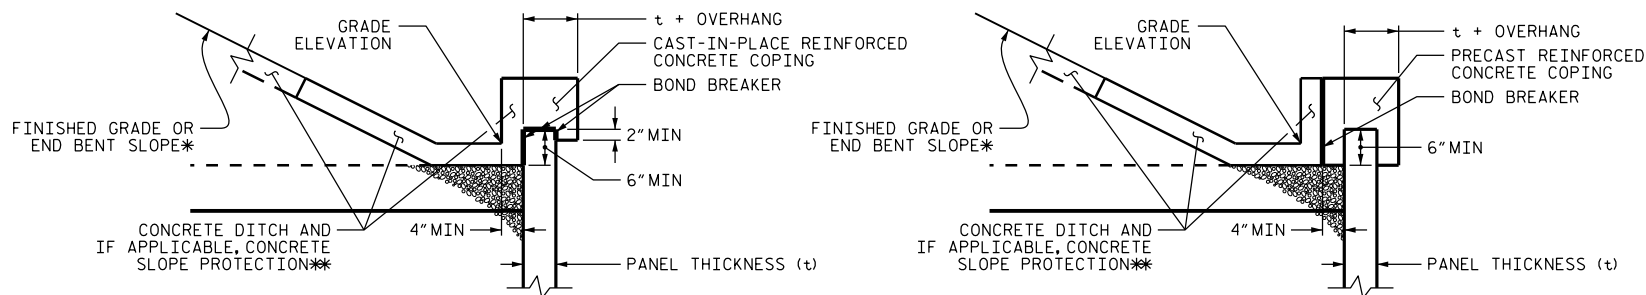

COPING DETAILS

*SEE PLANS FOR FINISHED GRADE OR END BENT SLOPE DETAILS.
 **SEE CONCRETE DITCH BEHIND WALL DETAILS.

PRELIMINARY PLANS
 DO NOT USE FOR CONSTRUCTION

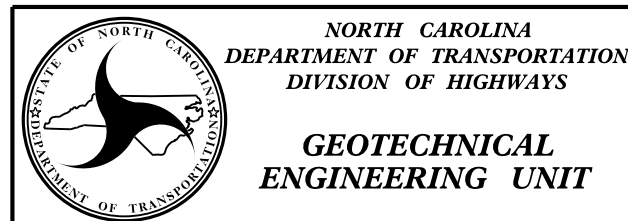

STD CELL Wall_MSE_Panels_Slope

MSE WALL WITH
 PANELS AND BACK SLOPE -
 TYPICAL & COPING DETAILS

DATE: 5-16-17