


# Southeast High Speed Rail - Virginia

Va1 Alignment	Existing Bridge	Milepost Marker	Eligible Architectural Resource
Va2 Alignment	Proposed Bridge	Municipal Boundary	Listed Architectural Resource
Va3 Alignment	Road Closure	County Boundary	Potentially Eligible Architectural Resource
Common Alignment	Existing Rail Right of Way	Fire/EMS Location	Battlefield (National Register eligible)
Parcel Boundary	Proposed Rail Right of Way	Intersection Node	
Streams	Proposed Road Right of Way		
Wetlands	Proposed Easement		

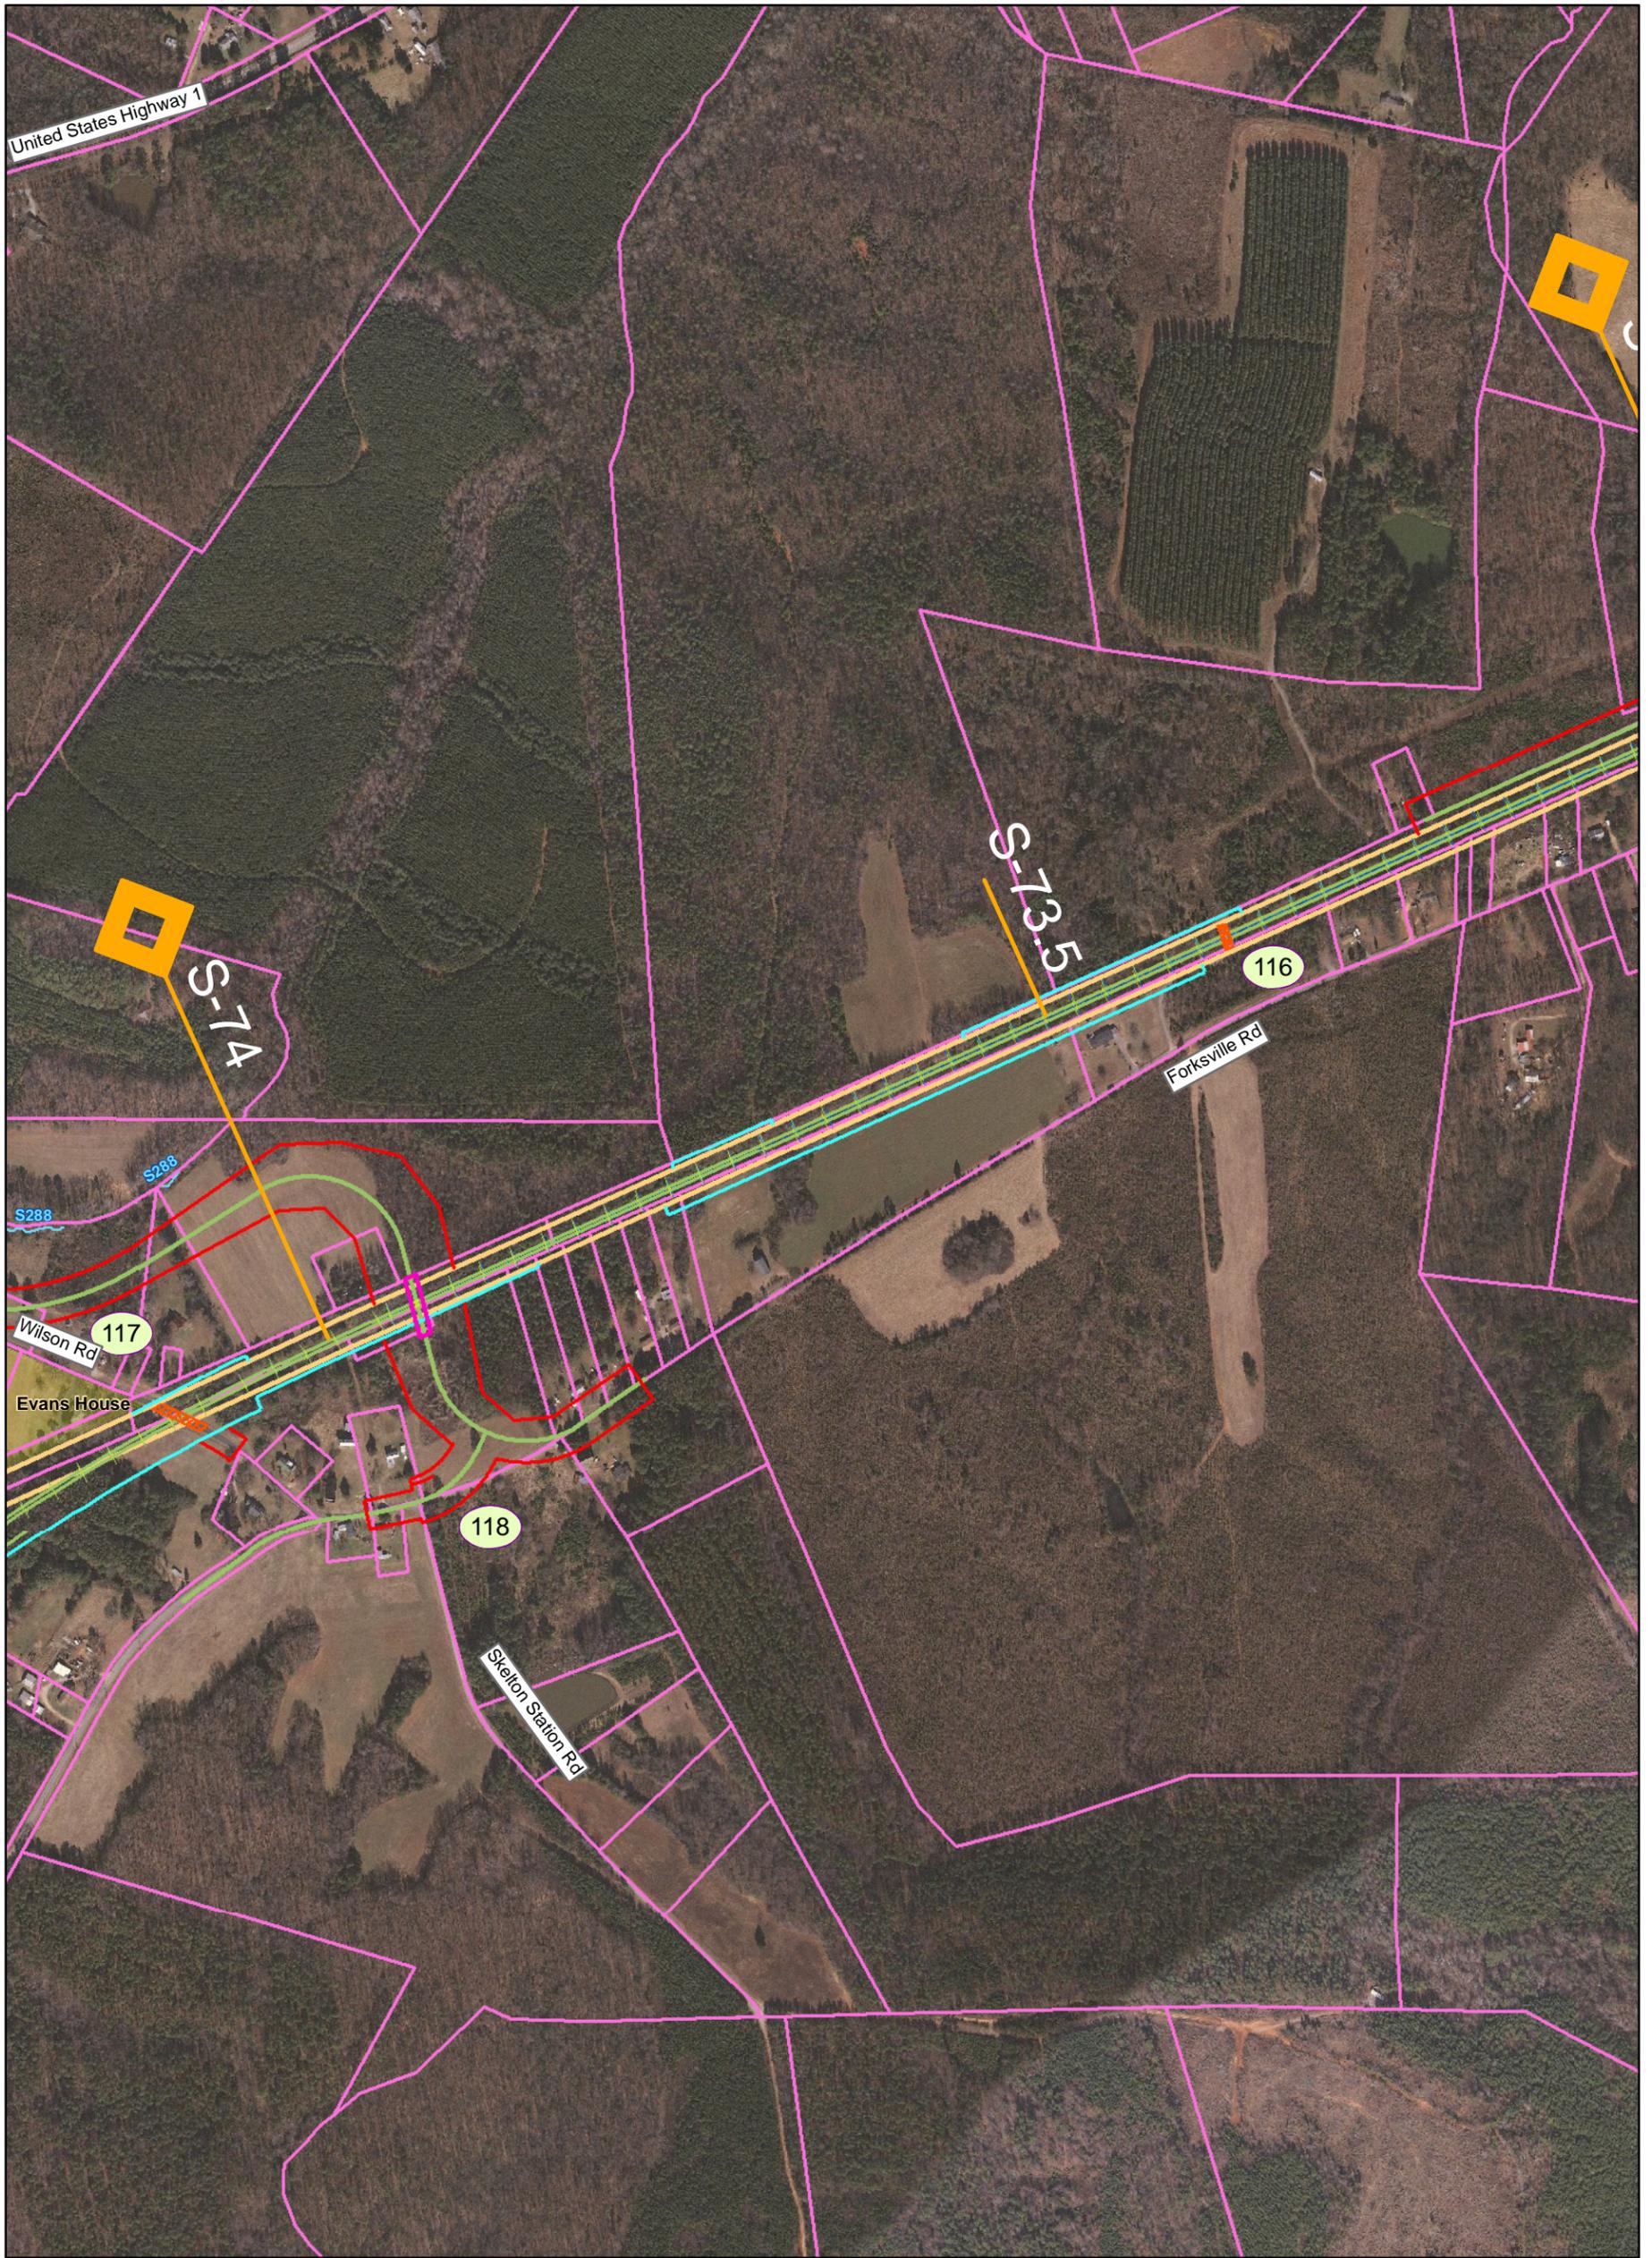




# Southeast High Speed Rail - Virginia

Va1 Alignment	Existing Bridge	Milepost Marker	Eligible Architectural Resource
Va2 Alignment	Proposed Bridge	Municipal Boundary	Listed Architectural Resource
Va3 Alignment	Road Closure	County Boundary	Potentially Eligible Architectural Resource
Common Alignment	Existing Rail Right of Way	Fire/EMS Location	Battlefield (National Register eligible)
Parcel Boundary	Proposed Rail Right of Way	Intersection Node	
Streams	Proposed Road Right of Way		
Wetlands	Proposed Easement		



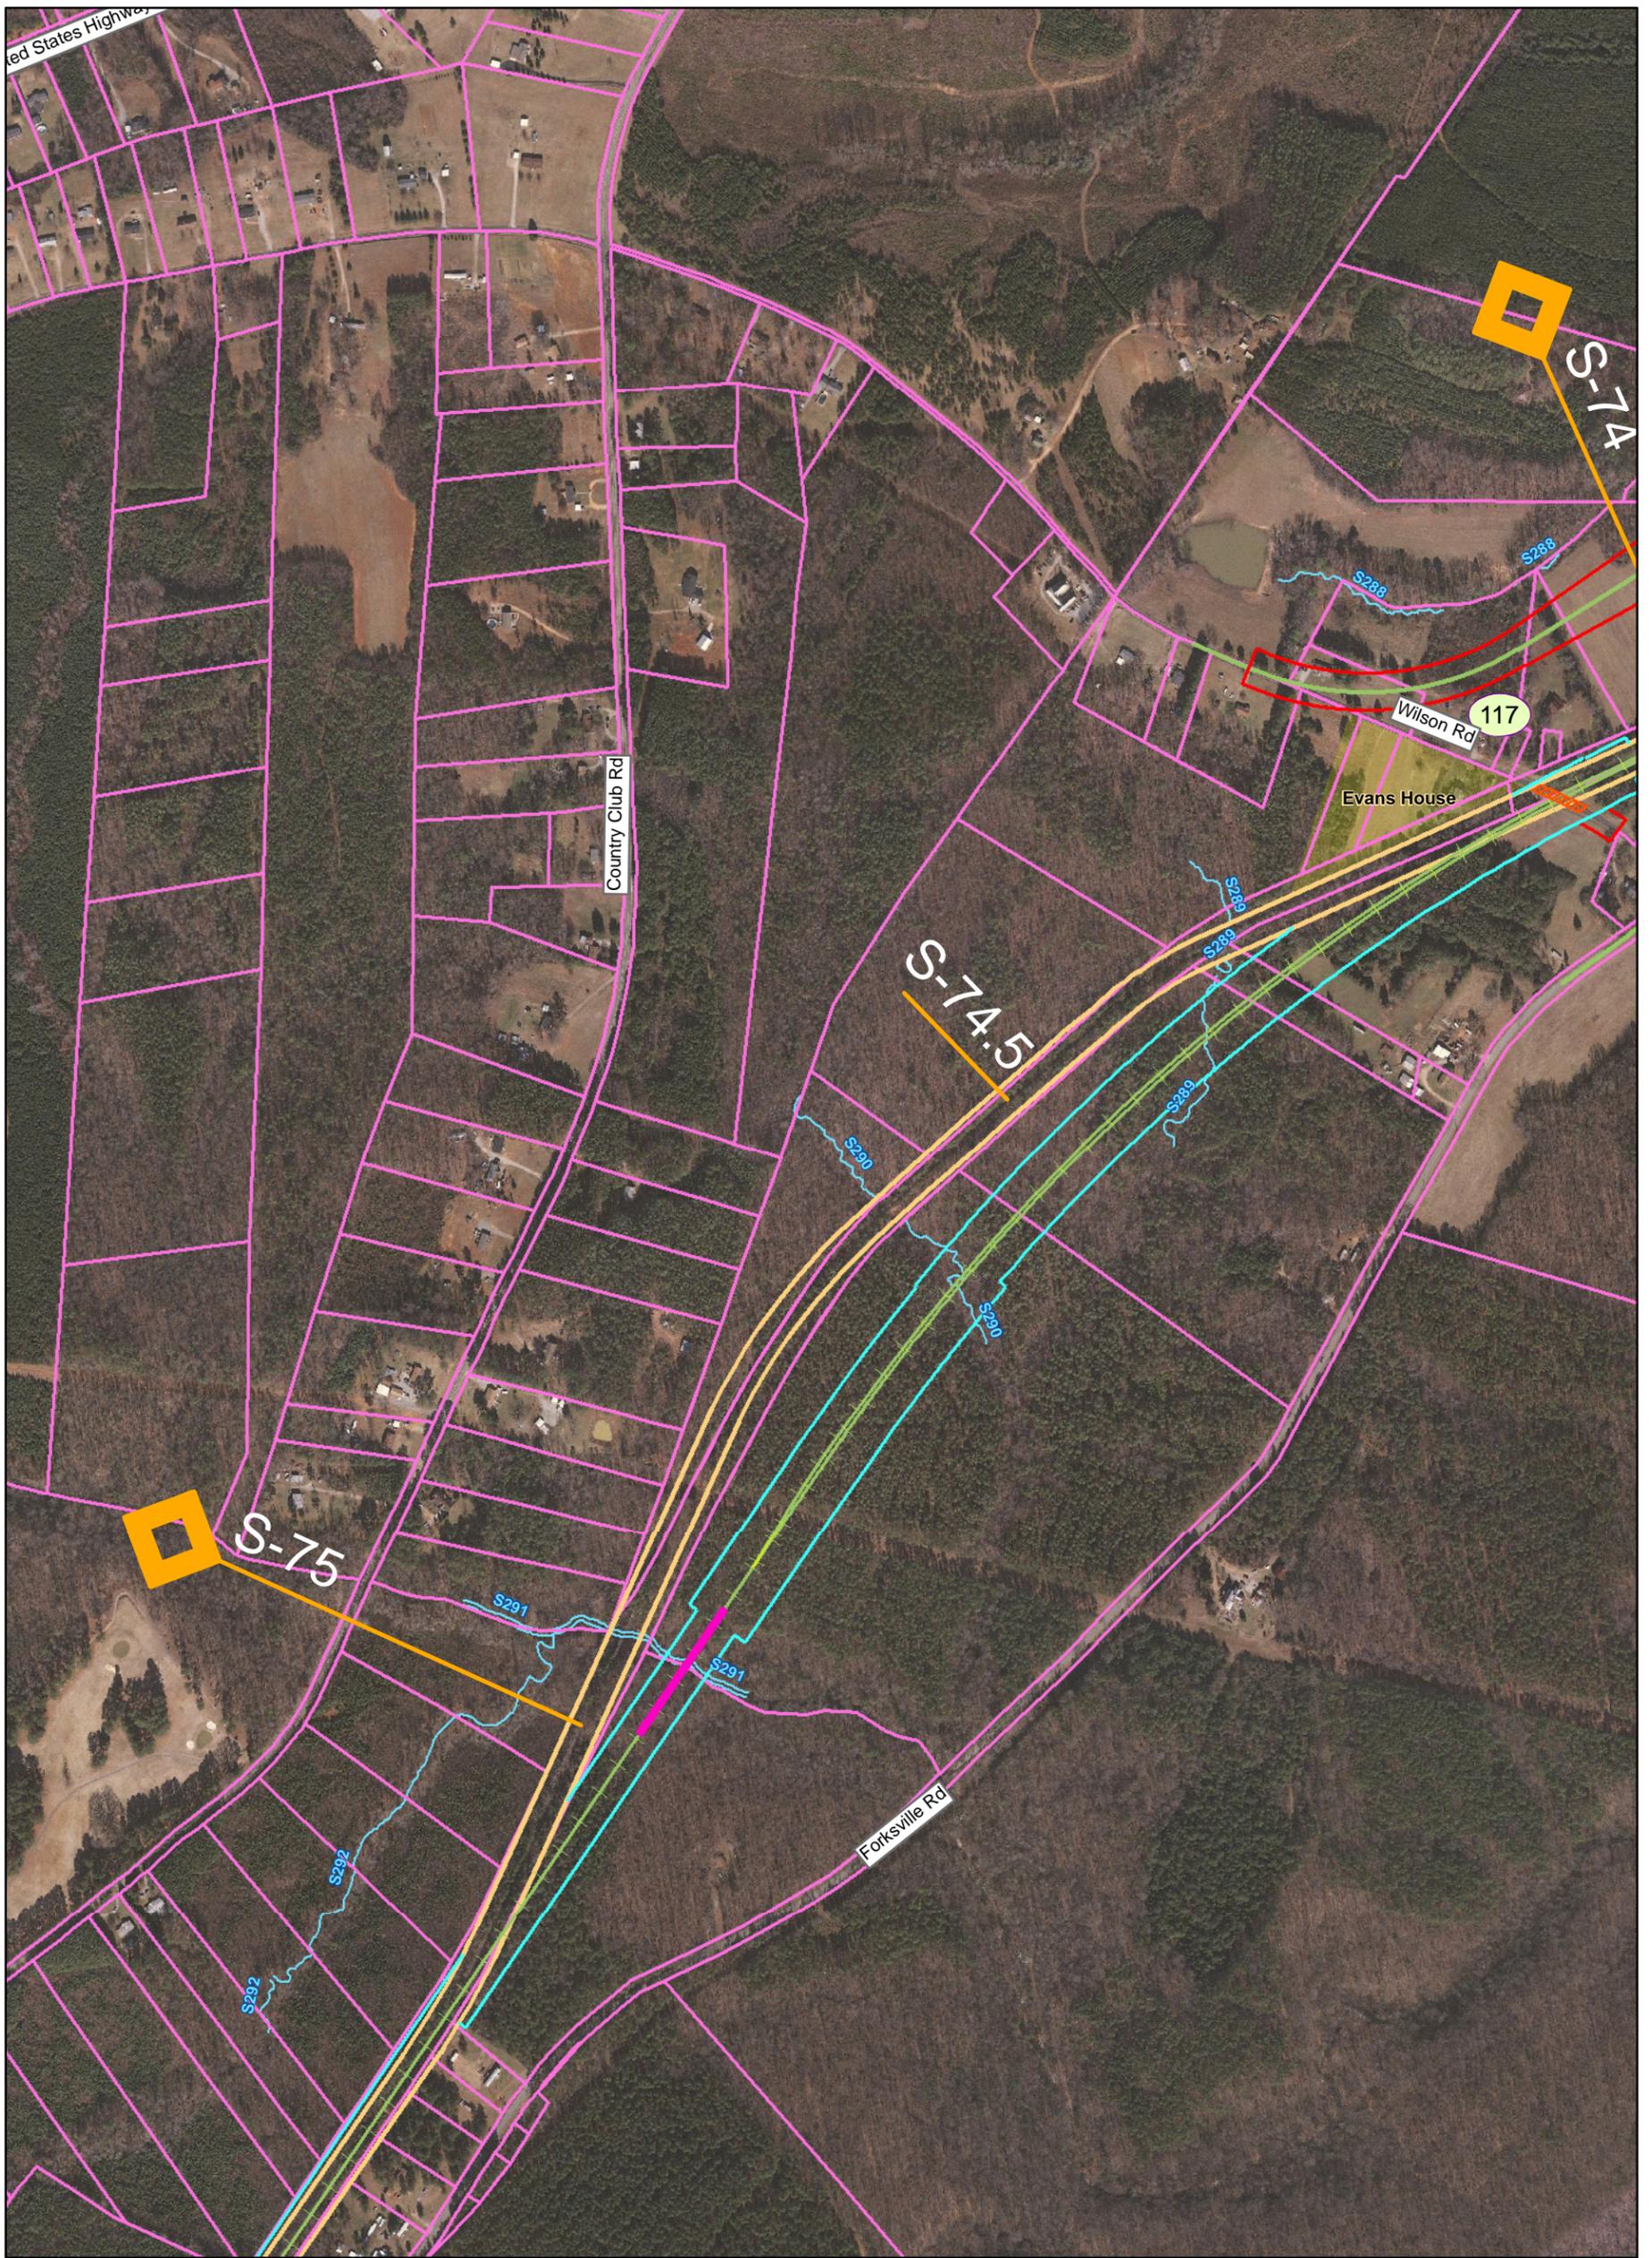

## Southeast High Speed Rail - Virginia

Va1 Alignment	Existing Bridge	Milepost Marker	Eligible Architectural Resource
Va2 Alignment	Proposed Bridge	Municipal Boundary	Listed Architectural Resource
Va3 Alignment	Road Closure	County Boundary	Potentially Eligible Architectural Resource
Common Alignment	Existing Rail Right of Way	Fire/EMS Location	Battlefield (National Register eligible)
Parcel Boundary	Proposed Rail Right of Way	Intersection Node	
Streams	Proposed Road Right of Way		
Wetlands	Proposed Easement		


Map 079 of 151

Prepared: May 4, 2010

**PRELIMINARY DESIGN - SUBJECT TO CHANGE WITHOUT NOTICE**

0 250 500 1,000  
Feet




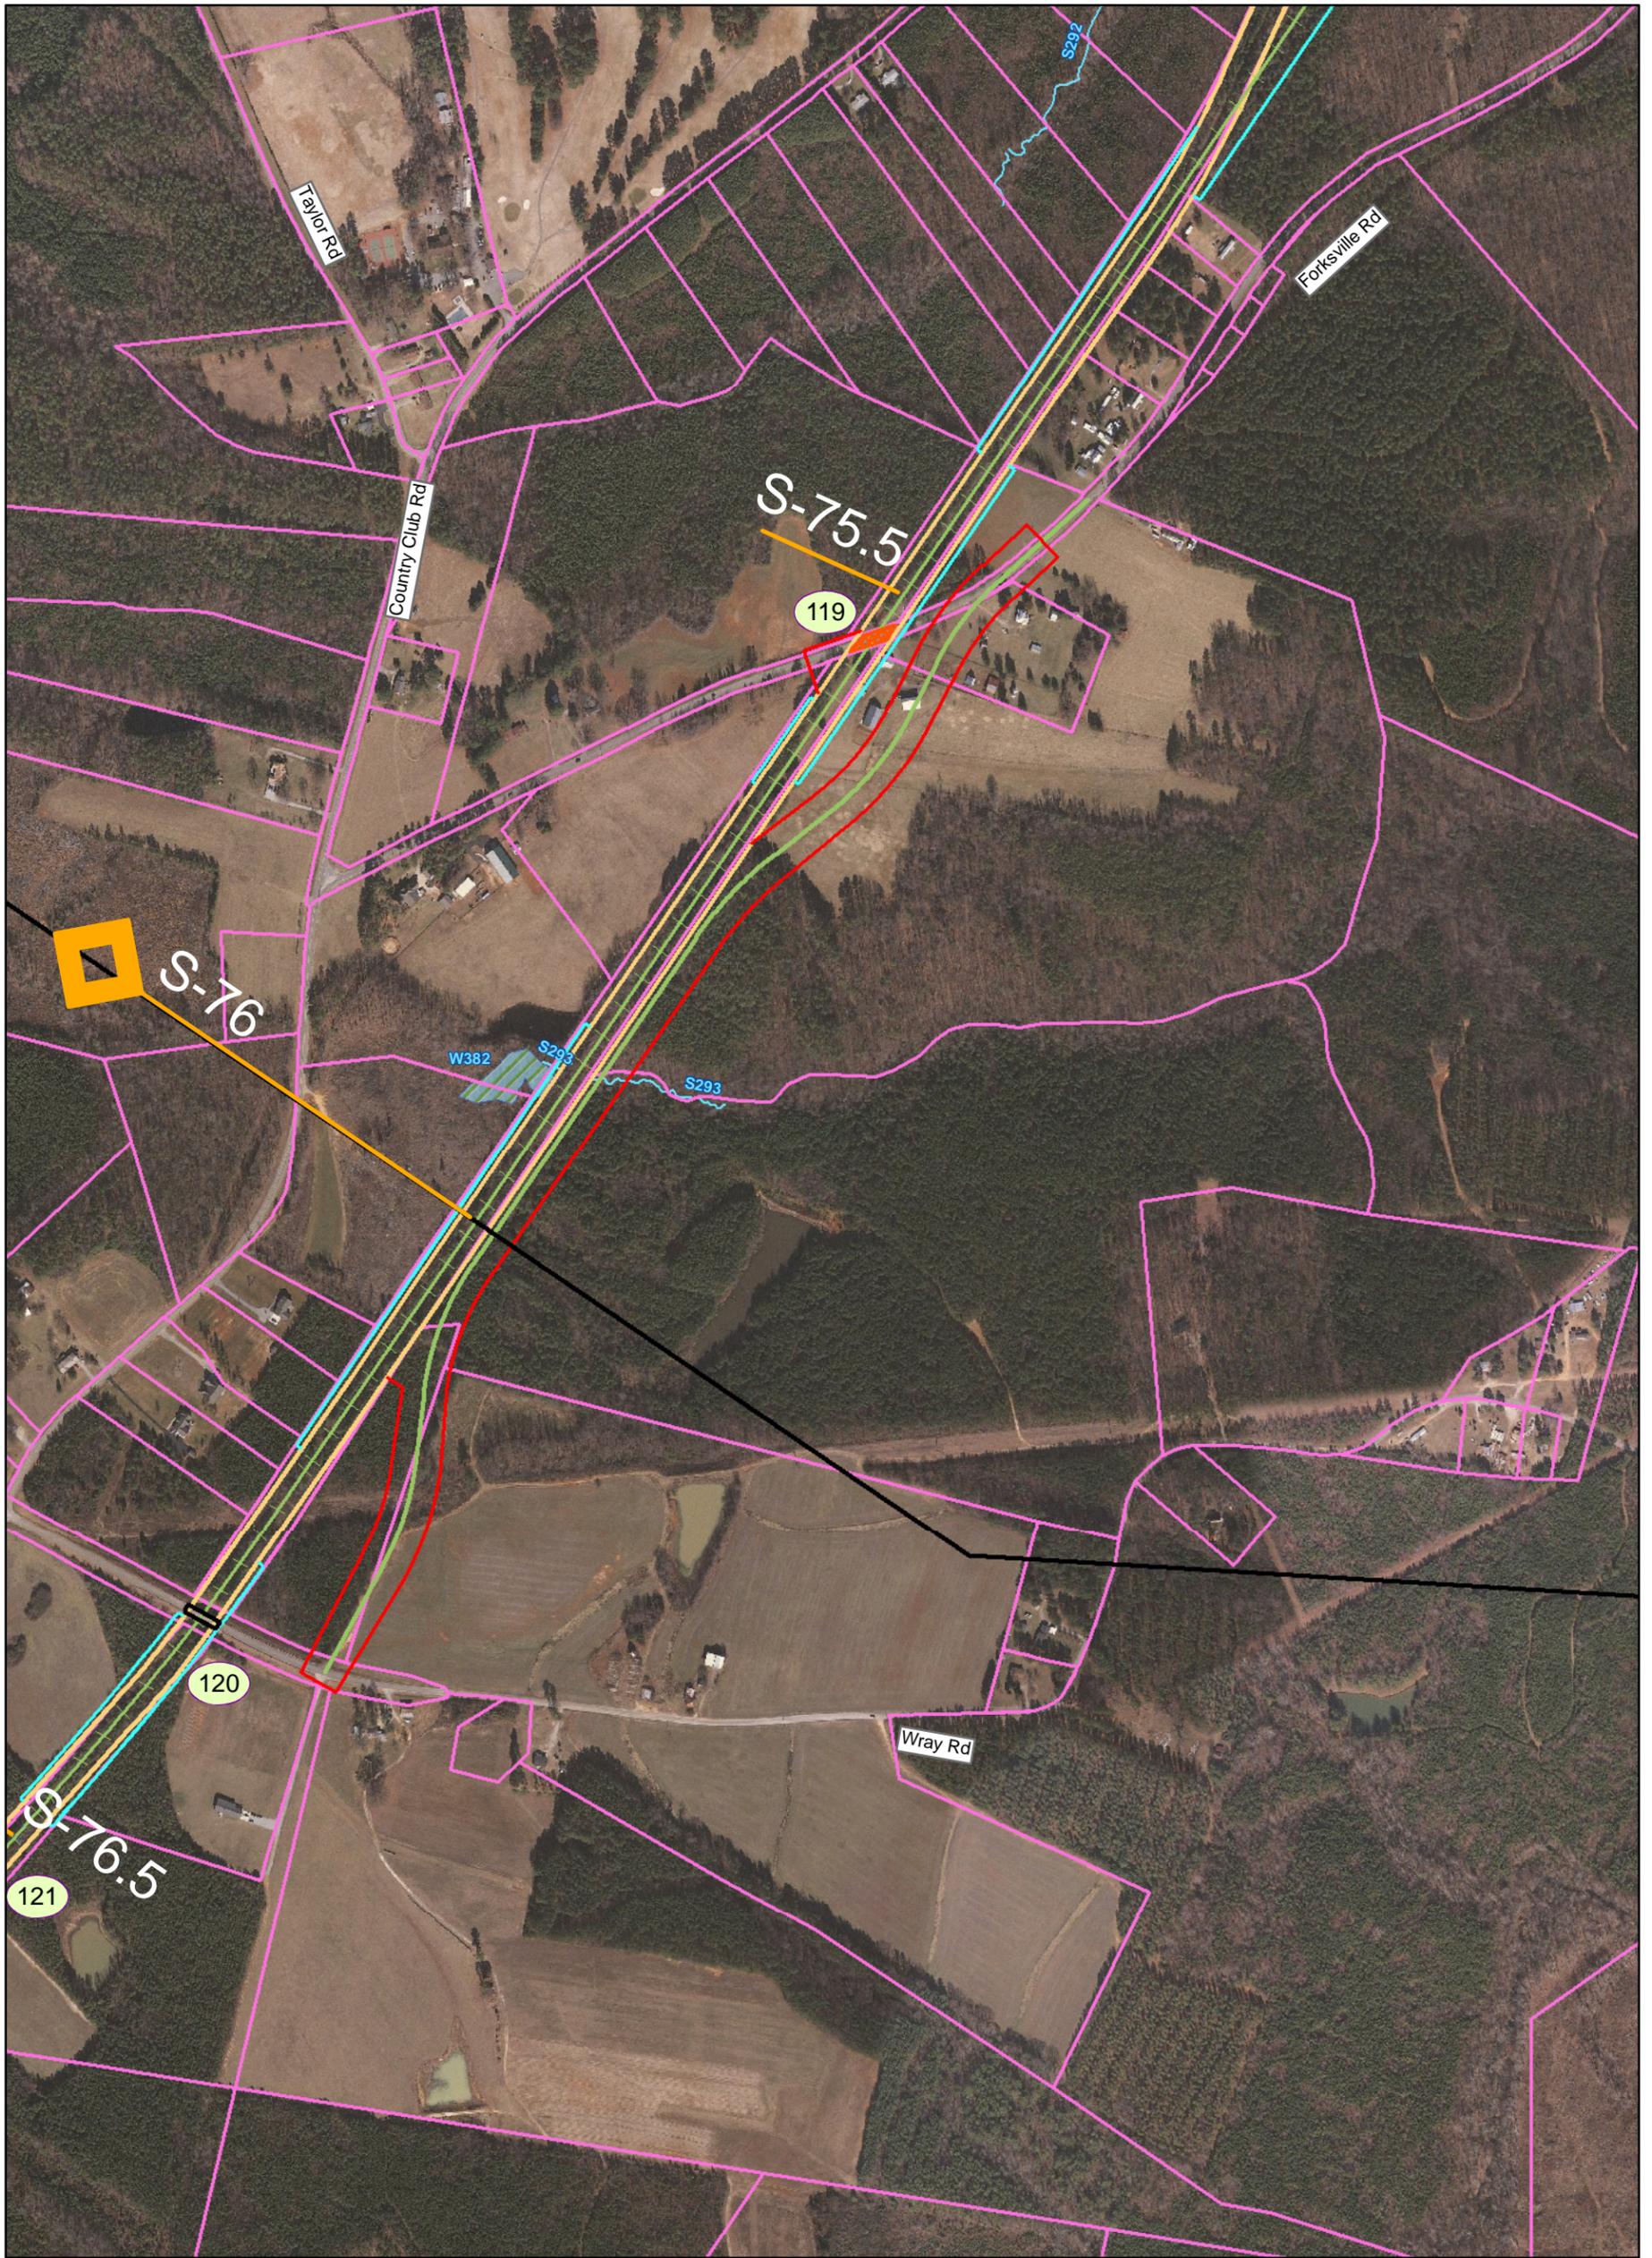

# Southeast High Speed Rail - Virginia

Va1 Alignment	Existing Bridge	Milepost Marker	Eligible Architectural Resource
Va2 Alignment	Proposed Bridge	Municipal Boundary	Listed Architectural Resource
Va3 Alignment	Road Closure	County Boundary	Potentially Eligible Architectural Resource
Common Alignment	Existing Rail Right of Way	Fire/EMS Location	Battlefield (National Register eligible)
Parcel Boundary	Proposed Rail Right of Way	Intersection Node	
Streams	Proposed Road Right of Way		
Wetlands	Proposed Easement		



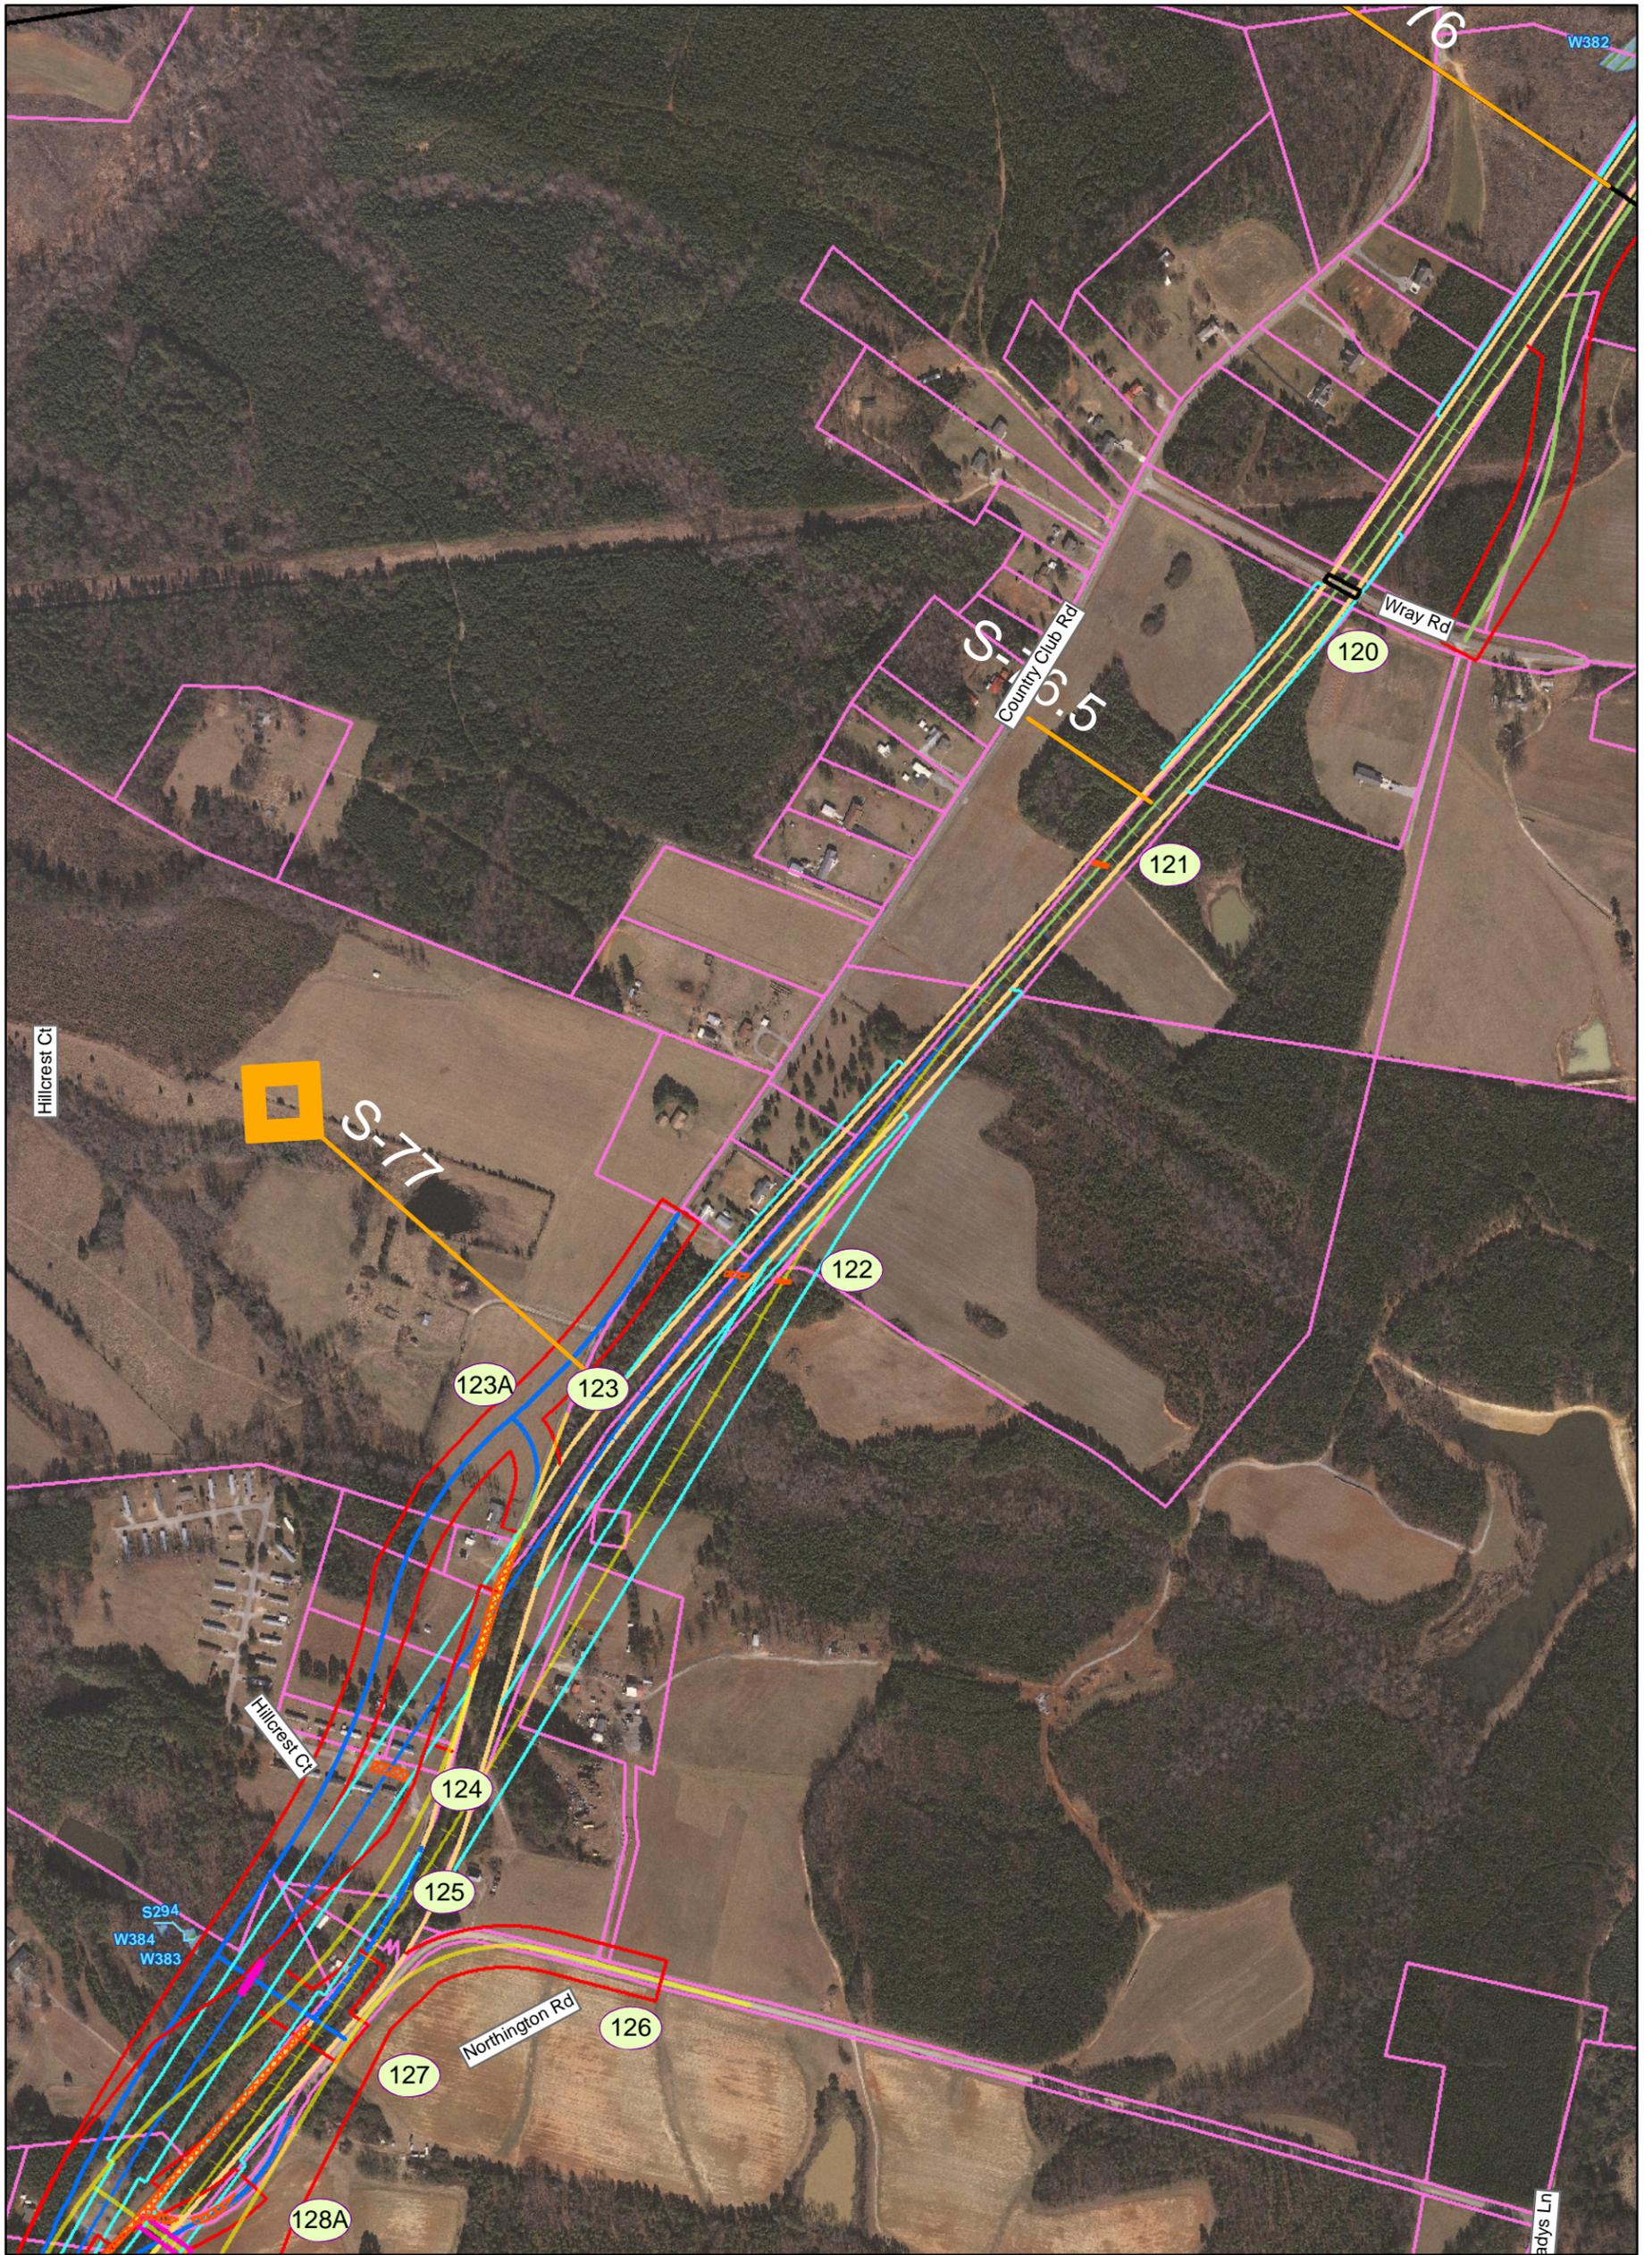

# Southeast High Speed Rail - Virginia

Va1 Alignment	Existing Bridge	Milepost Marker	Eligible Architectural Resource
Va2 Alignment	Proposed Bridge	Municipal Boundary	Listed Architectural Resource
Va3 Alignment	Road Closure	County Boundary	Potentially Eligible Architectural Resource
Common Alignment	Existing Rail Right of Way	Fire/EMS Location	Battlefield (National Register eligible)
Parcel Boundary	Proposed Rail Right of Way	Intersection Node	
Streams	Proposed Road Right of Way		
Wetlands	Proposed Easement		




Map 081 of 151

Prepared: May 4, 2010

**PRELIMINARY DESIGN - SUBJECT TO CHANGE WITHOUT NOTICE**




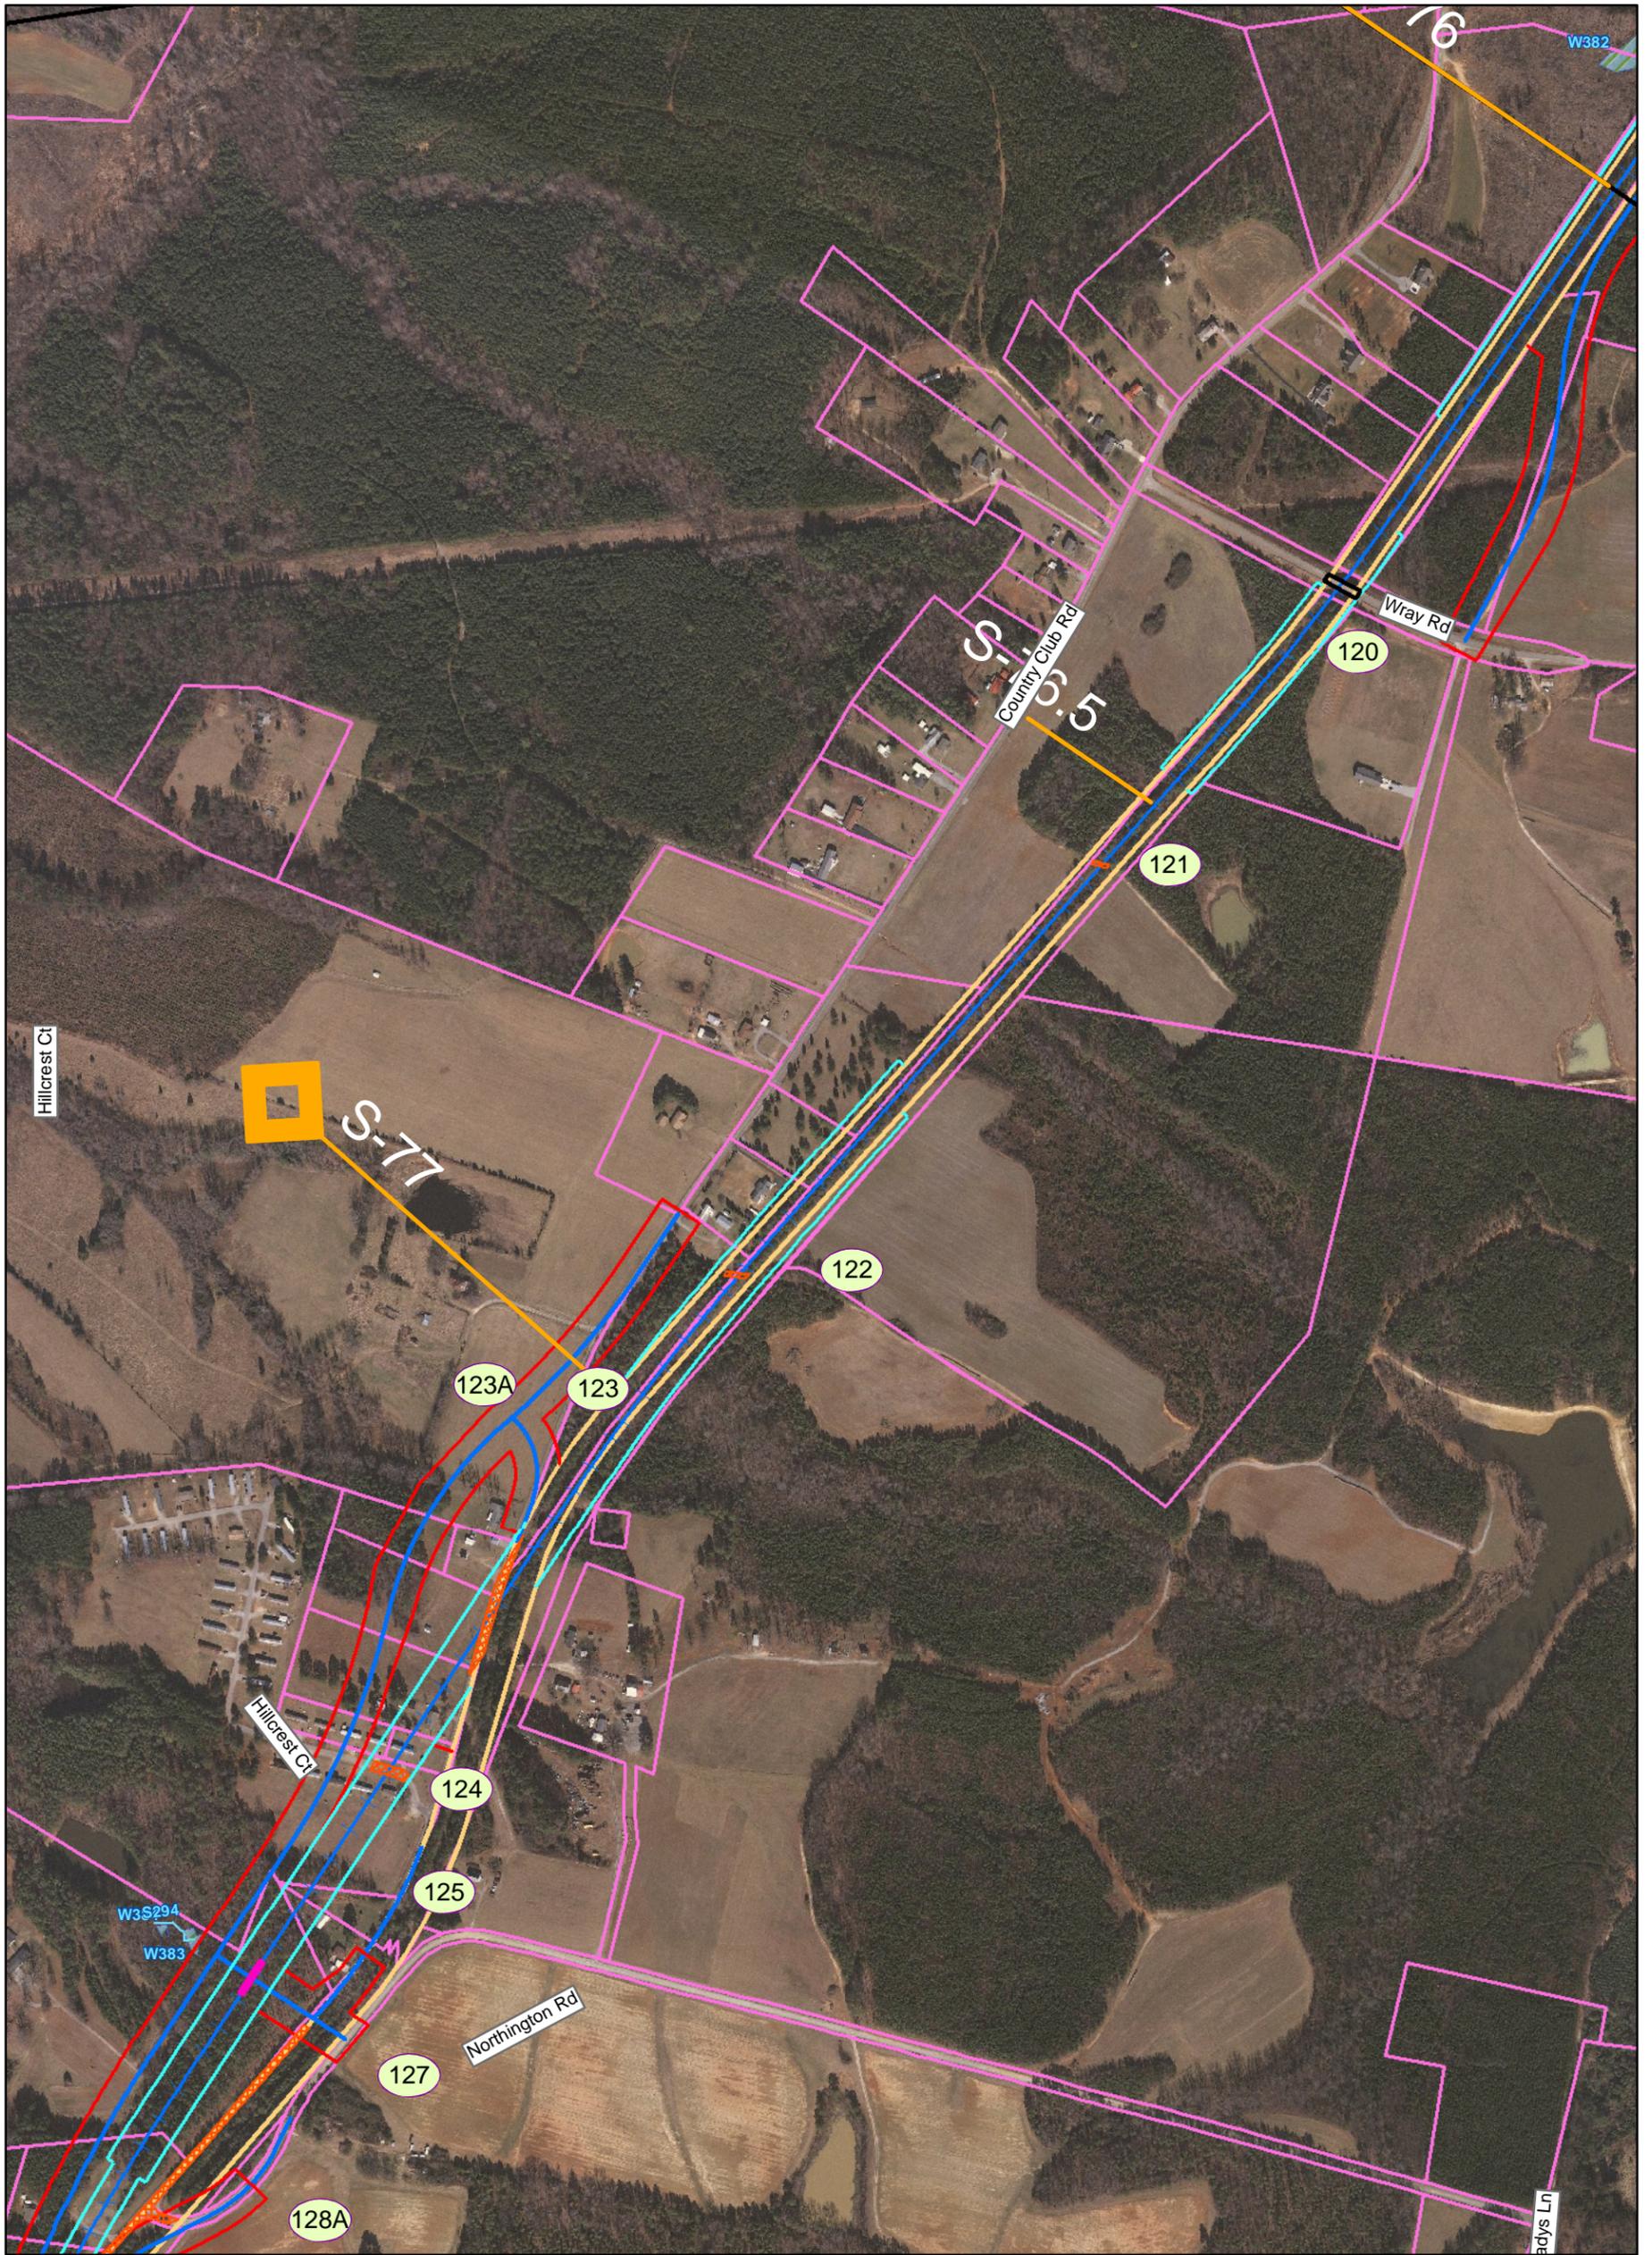

# Southeast High Speed Rail - Virginia - Va1 Alignment Only

Va1 Alignment	Existing Bridge	Milepost Marker	Eligible Architectural Resource
Va2 Alignment	Proposed Bridge	Municipal Boundary	Listed Architectural Resource
Va3 Alignment	Road Closure	County Boundary	Potentially Eligible Architectural Resource
Common Alignment	Existing Rail Right of Way	Fire/EMS Location	Battlefield (National Register eligible)
Parcel Boundary	Proposed Rail Right of Way	Intersection Node	
Streams	Proposed Road Right of Way		
Wetlands	Proposed Easement		



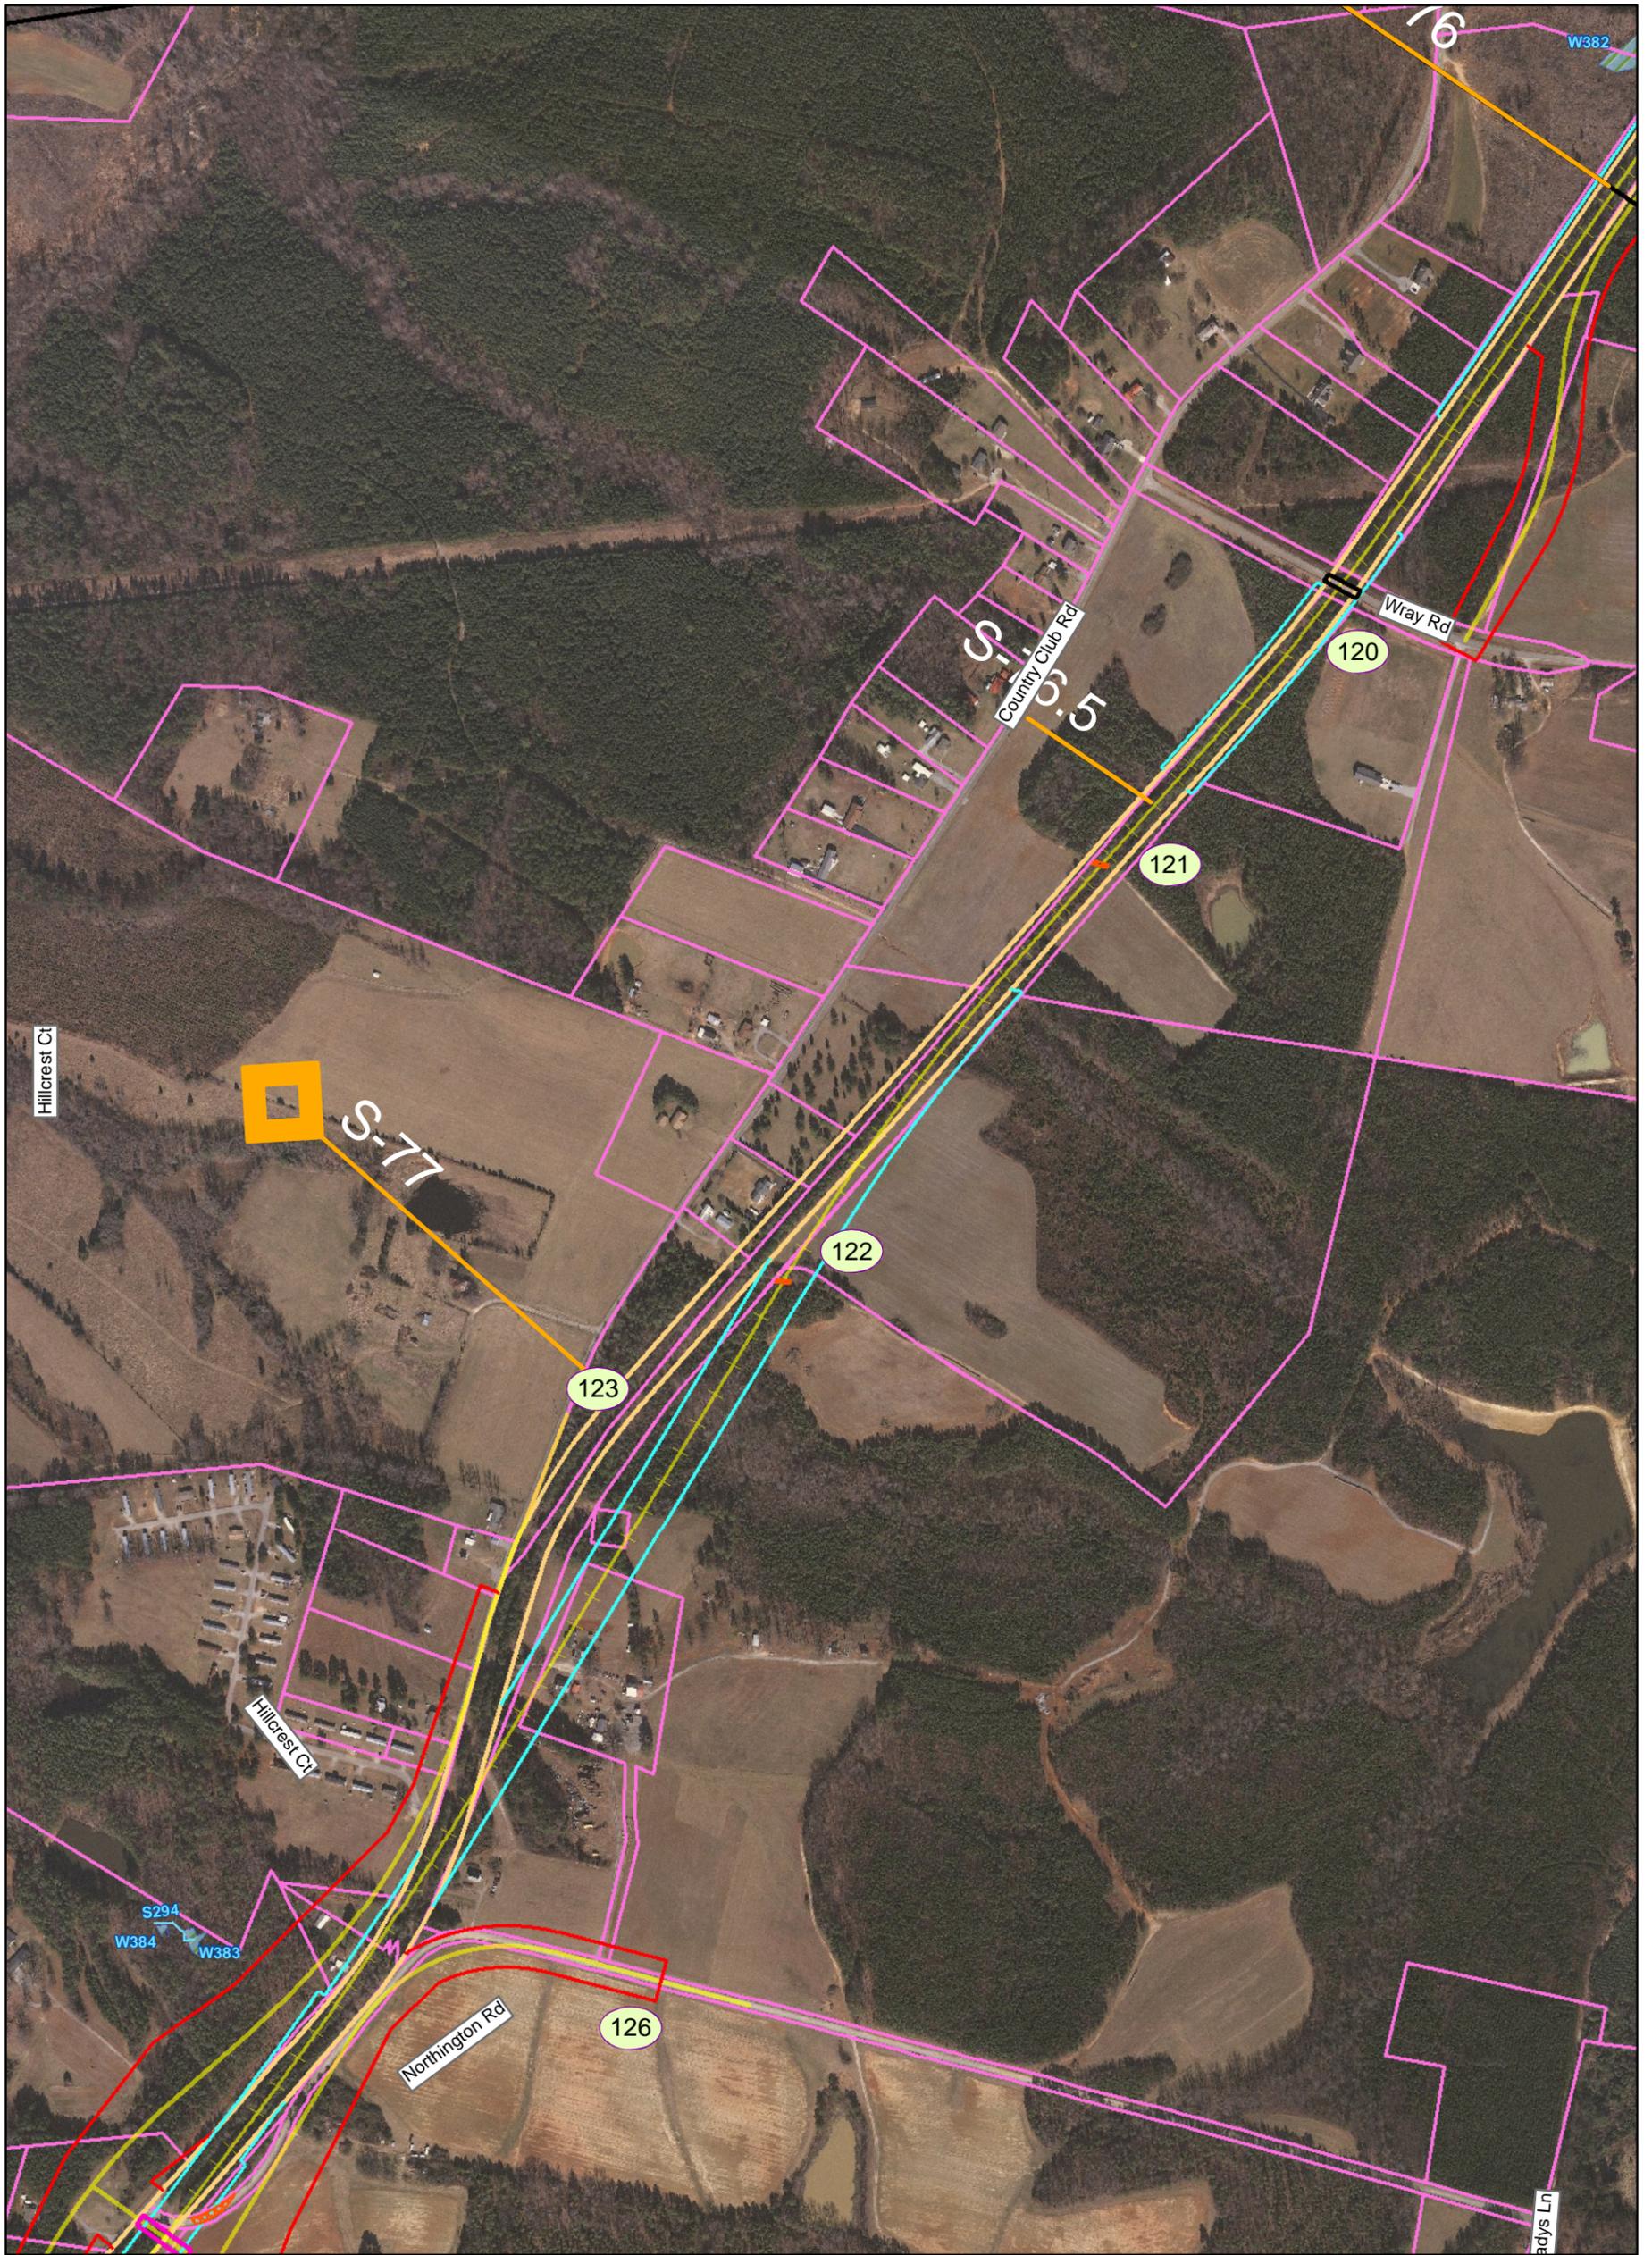

## Southeast High Speed Rail - Virginia - Va2 Alignment Only

Va1 Alignment	Existing Bridge	Milepost Marker	Eligible Architectural Resource
Va2 Alignment	Proposed Bridge	Municipal Boundary	Listed Architectural Resource
Va3 Alignment	Road Closure	County Boundary	Potentially Eligible Architectural Resource
Common Alignment	Existing Rail Right of Way	Fire/EMS Location	Battlefield (National Register eligible)
Parcel Boundary	Proposed Rail Right of Way	Intersection Node	
Streams	Proposed Road Right of Way		
Wetlands	Proposed Easement		


Map 081.2 of 151

Prepared: May 4, 2010

**PRELIMINARY DESIGN - SUBJECT TO CHANGE WITHOUT NOTICE**

0 250 500 1,000  
Feet




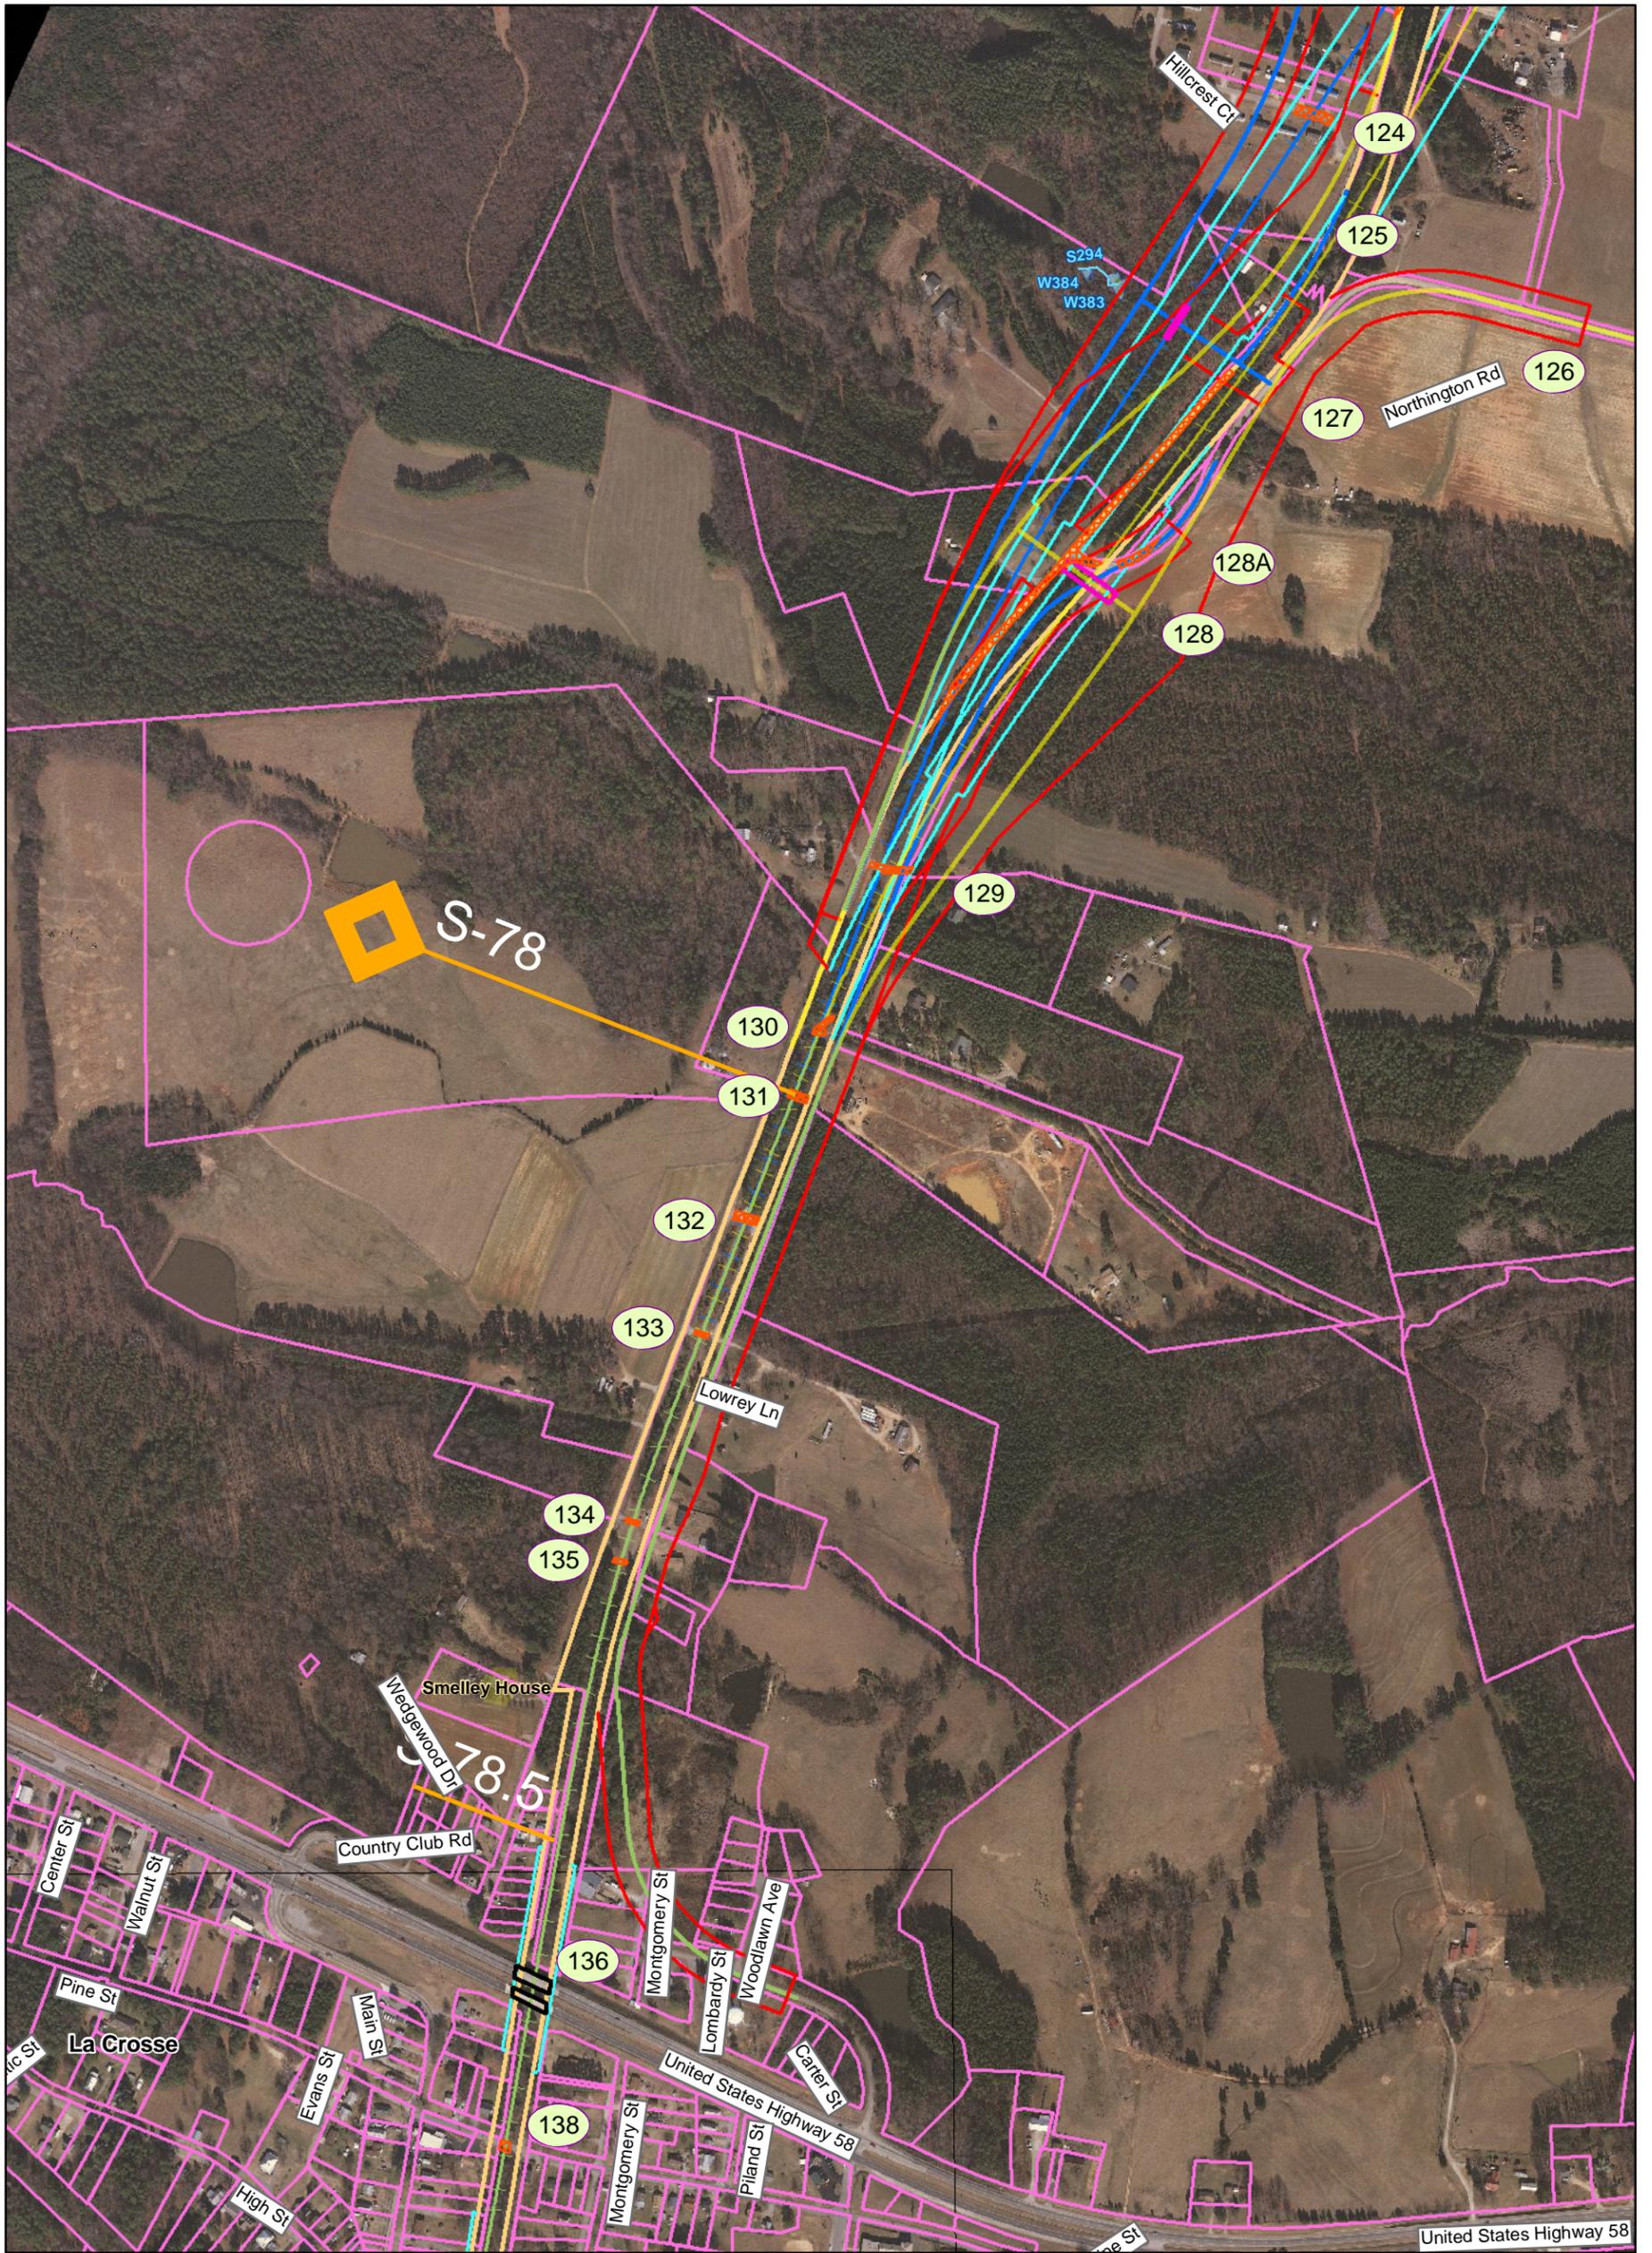

# Southeast High Speed Rail - Virginia

Va1 Alignment	Existing Bridge	Milepost Marker	Eligible Architectural Resource
Va2 Alignment	Proposed Bridge	Municipal Boundary	Listed Architectural Resource
Va3 Alignment	Road Closure	County Boundary	Potentially Eligible Architectural Resource
Common Alignment	Existing Rail Right of Way	Fire/EMS Location	Battlefield (National Register eligible)
Parcel Boundary	Proposed Rail Right of Way	Intersection Node	
Streams	Proposed Road Right of Way		
Wetlands	Proposed Easement		




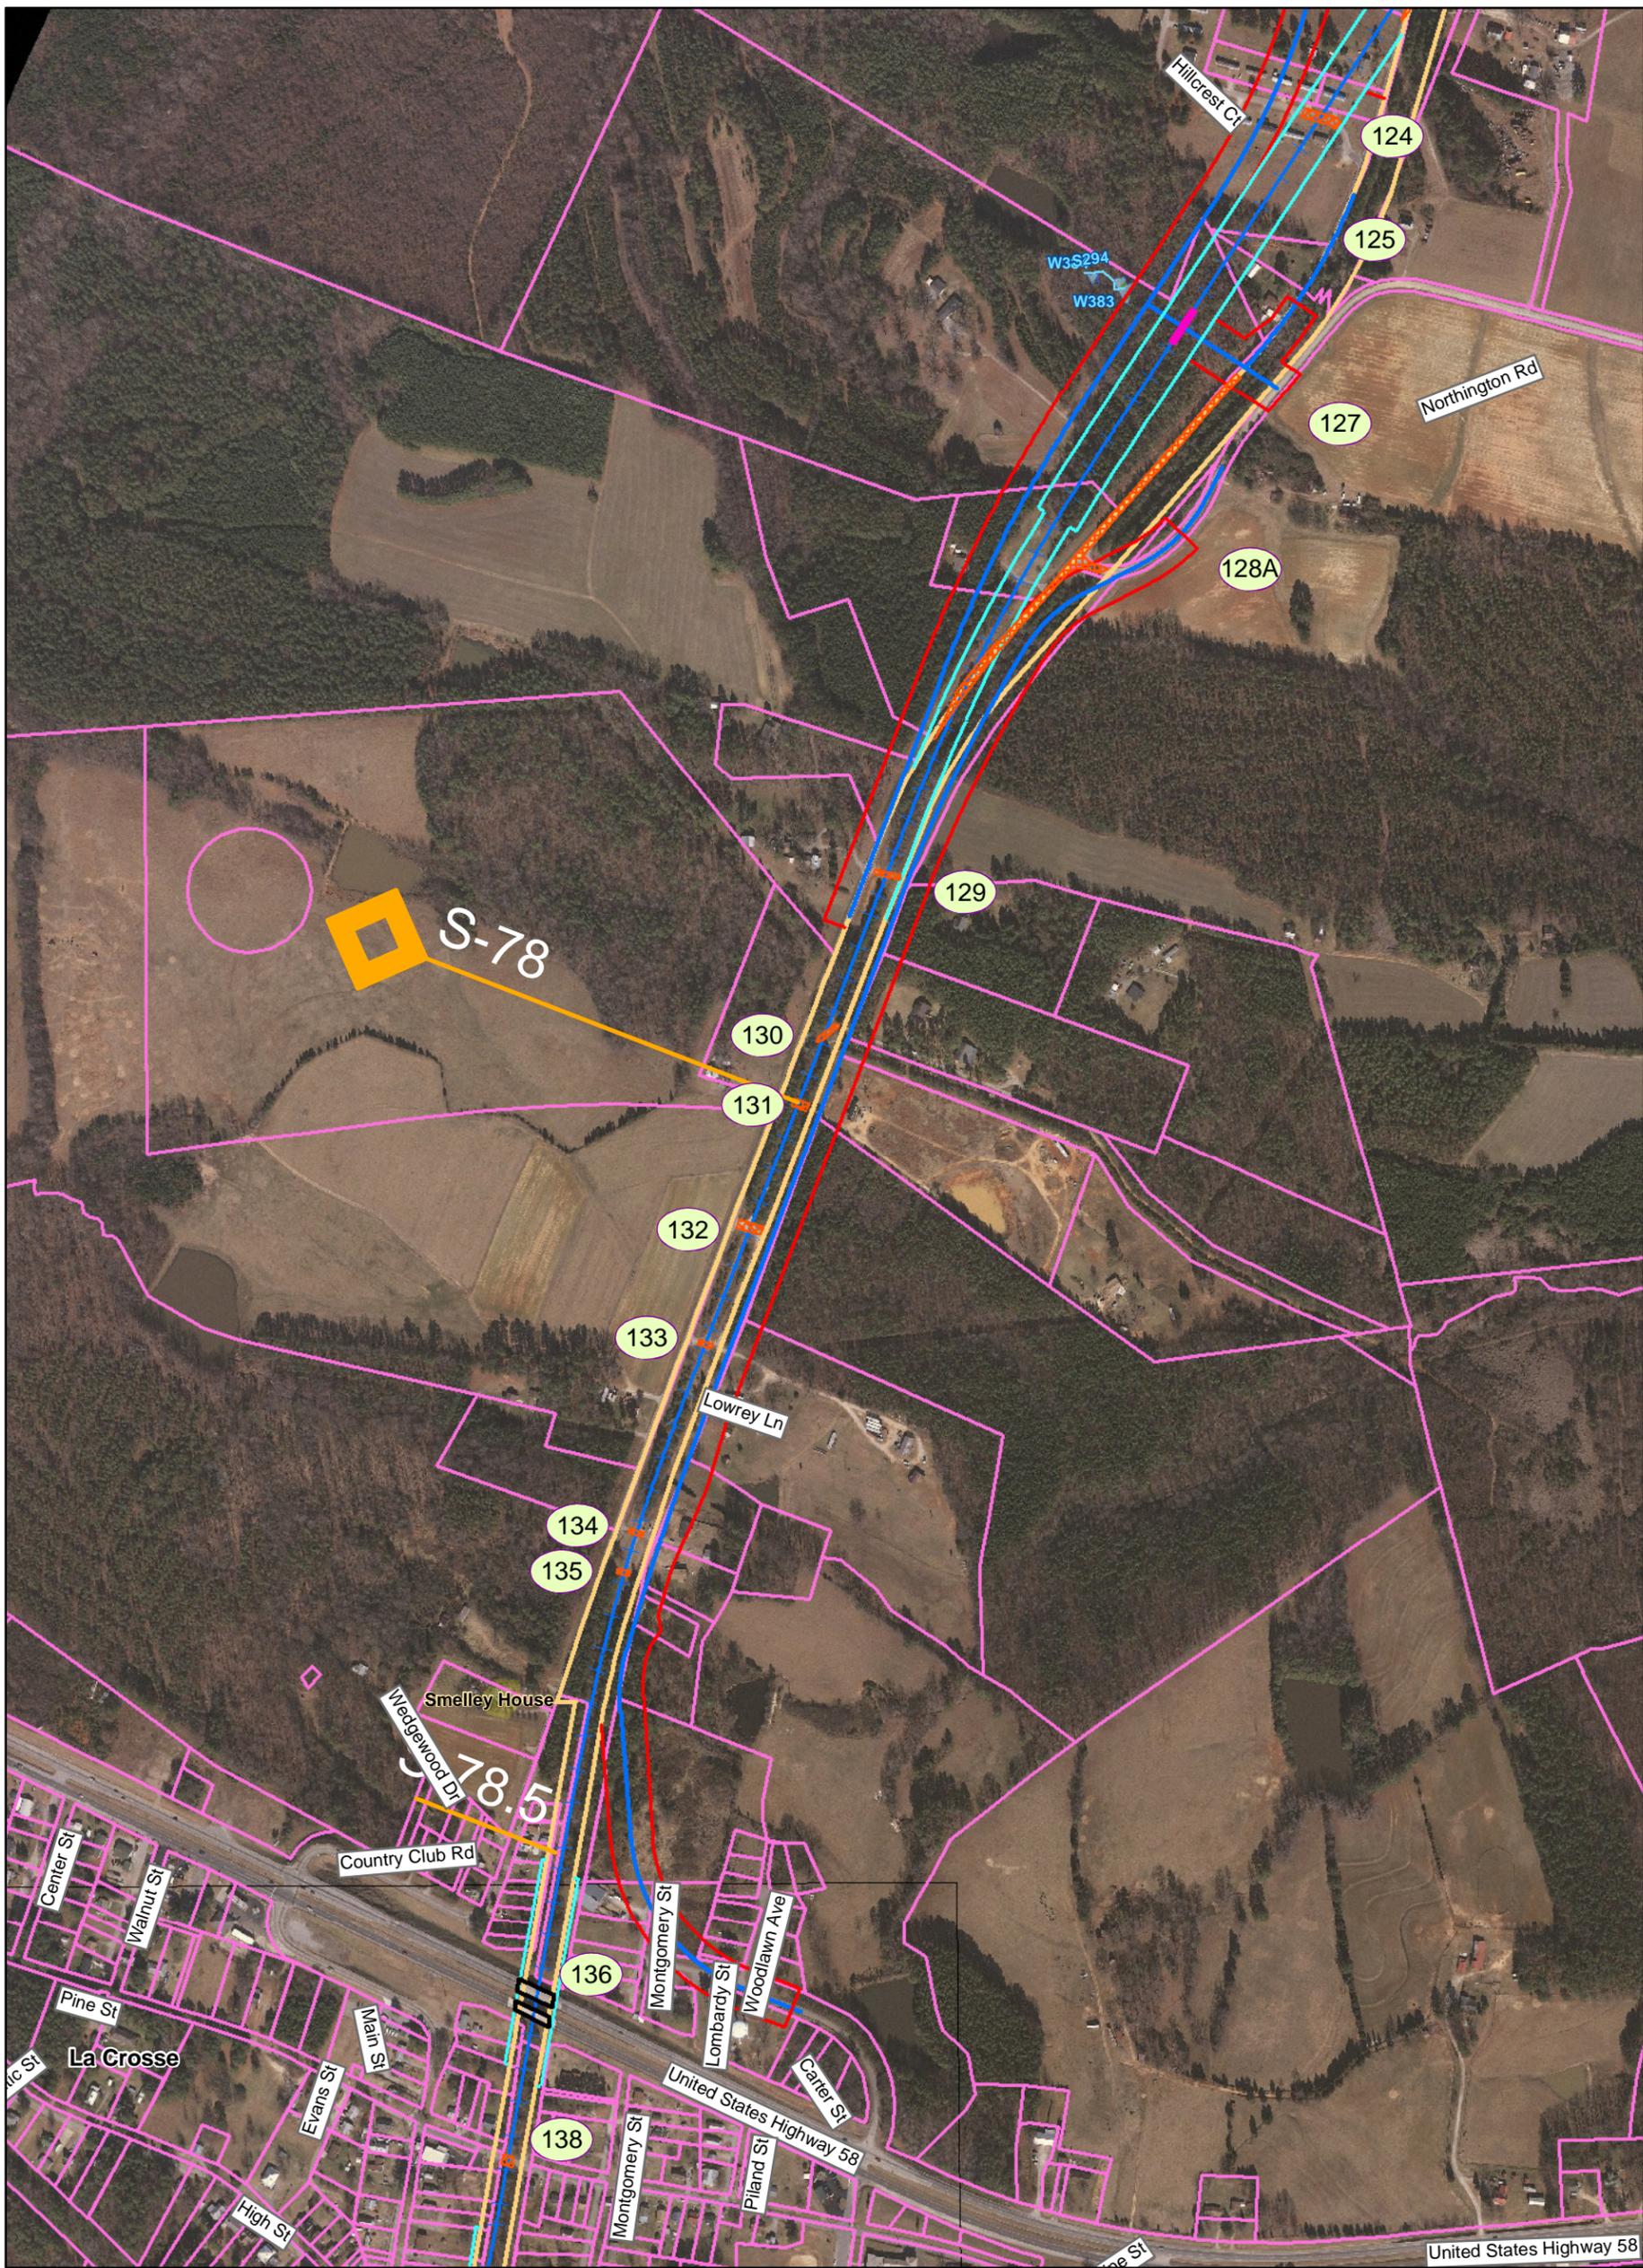

## Southeast High Speed Rail - Virginia - Va1 Alignment Only

Va1 Alignment	Existing Bridge	Milepost Marker	Eligible Architectural Resource
Va2 Alignment	Proposed Bridge	Municipal Boundary	Listed Architectural Resource
Va3 Alignment	Road Closure	County Boundary	Potentially Eligible Architectural Resource
Common Alignment	Existing Rail Right of Way	Fire/EMS Location	Battlefield (National Register eligible)
Parcel Boundary	Proposed Rail Right of Way	Intersection Node	
Streams	Proposed Road Right of Way		
Wetlands	Proposed Easement		




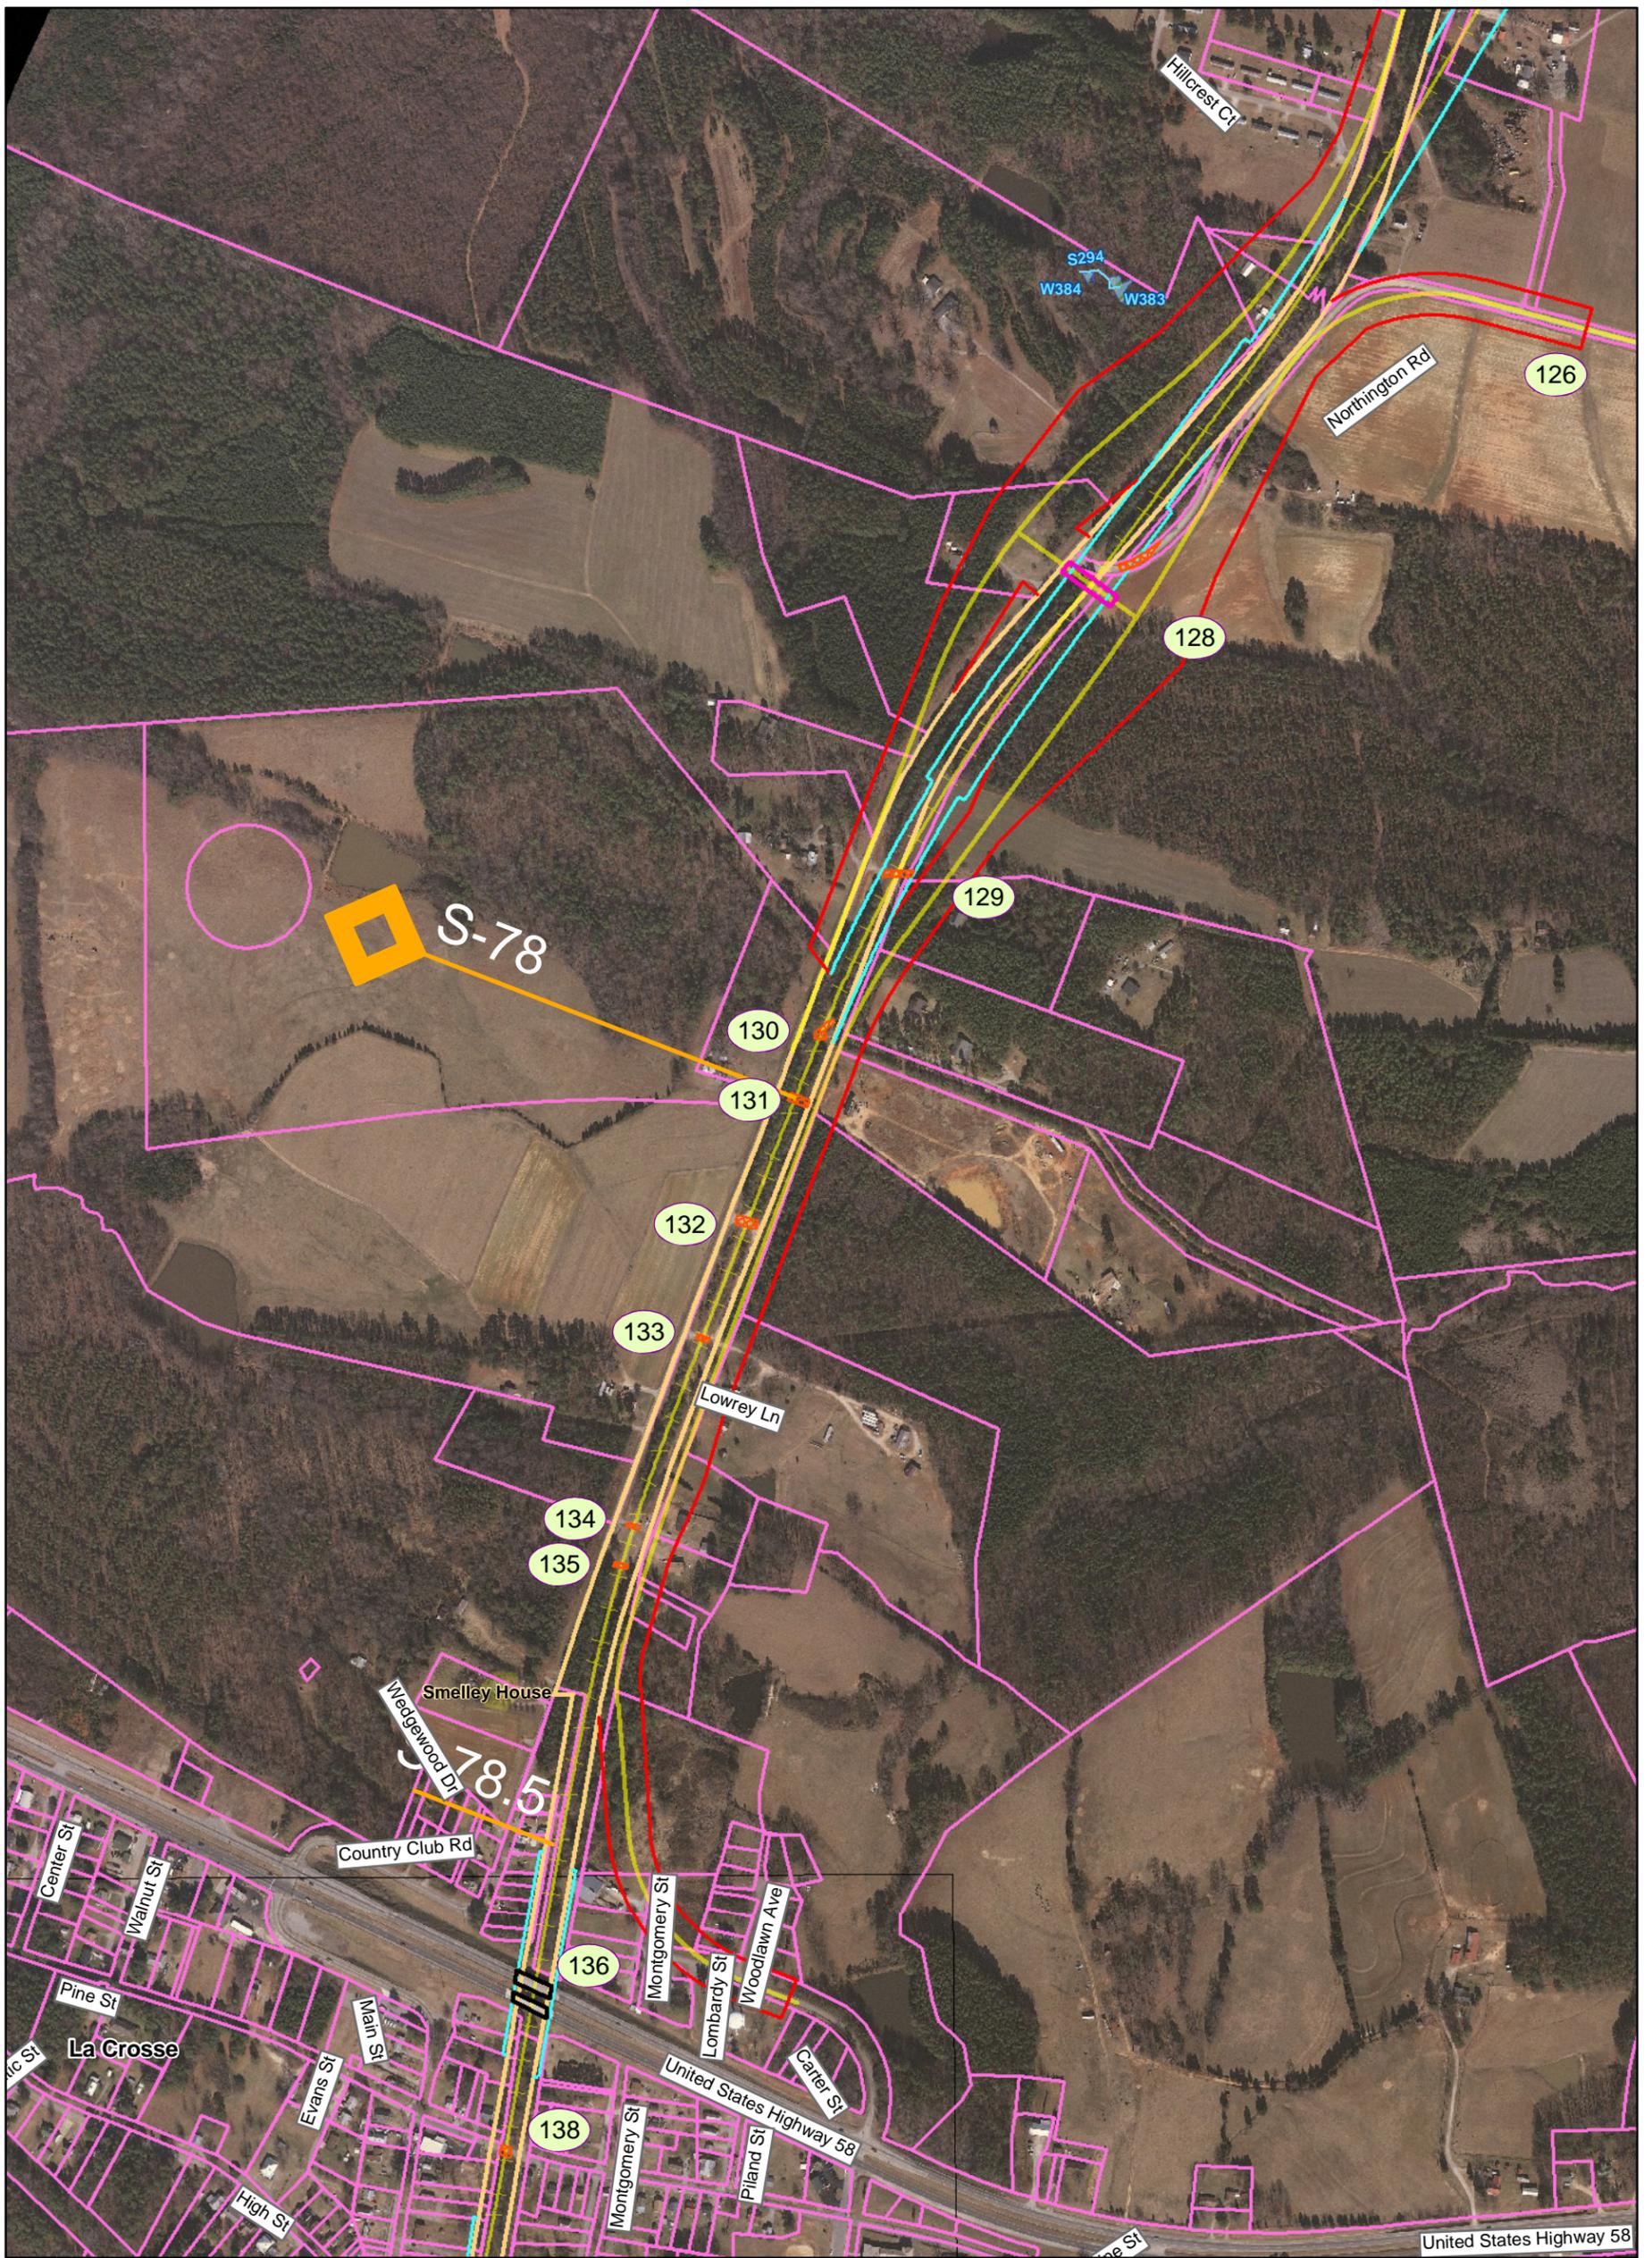


## Southeast High Speed Rail - Virginia - Va2 Alignment Only


Va1 Alignment	Existing Bridge	Milepost Marker	Eligible Architectural Resource
Va2 Alignment	Proposed Bridge	Municipal Boundary	Listed Architectural Resource
Va3 Alignment	Road Closure	County Boundary	Potentially Eligible Architectural Resource
Common Alignment	Existing Rail Right of Way	Fire/EMS Location	Battlefield (National Register eligible)
Parcel Boundary	Proposed Rail Right of Way	Intersection Node	
Streams	Proposed Road Right of Way		
Wetlands	Proposed Easement		



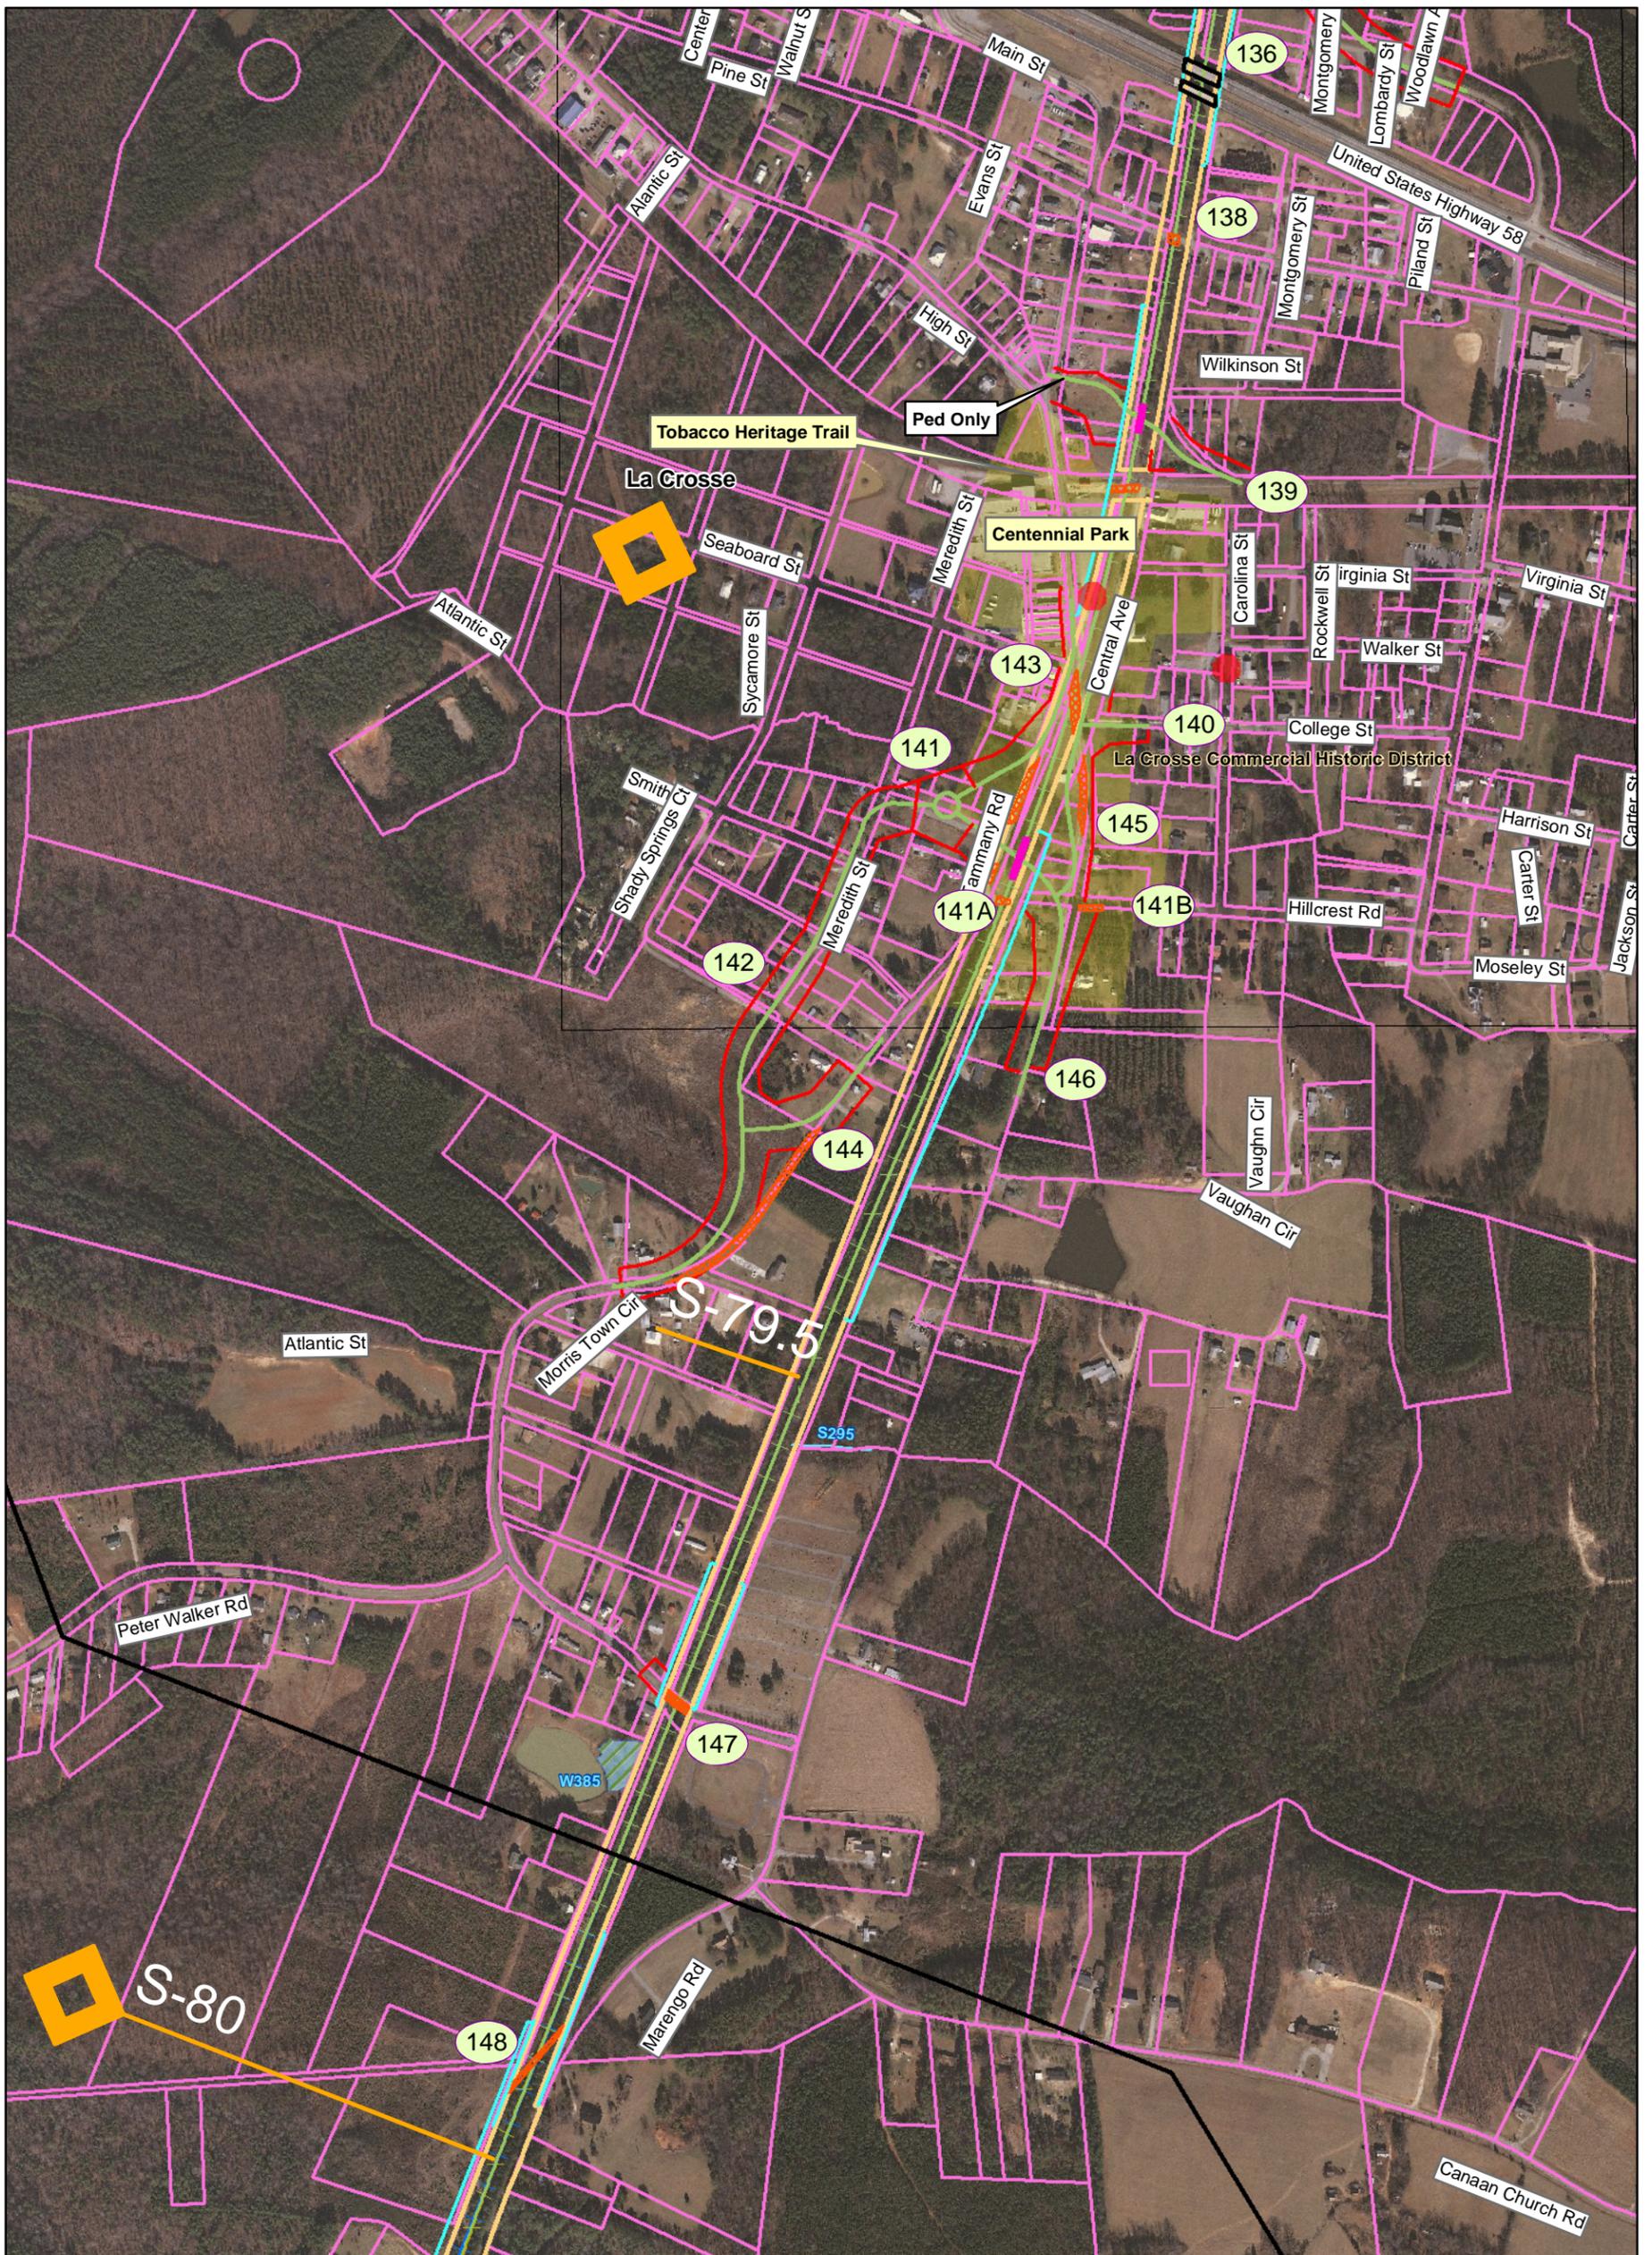

# Southeast High Speed Rail - Virginia

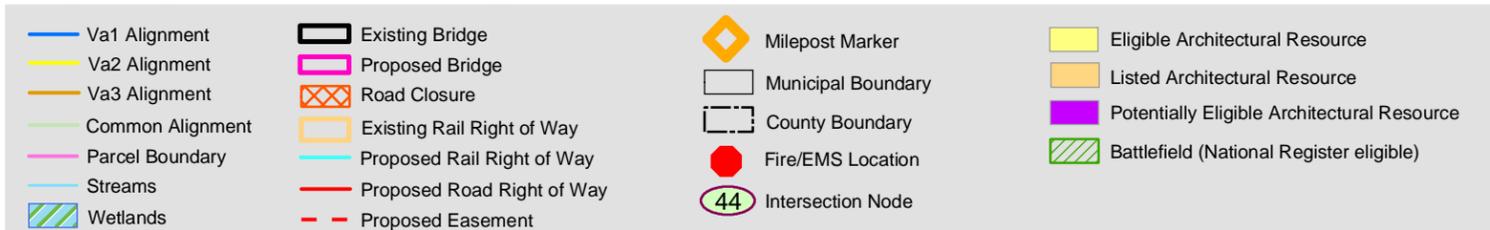

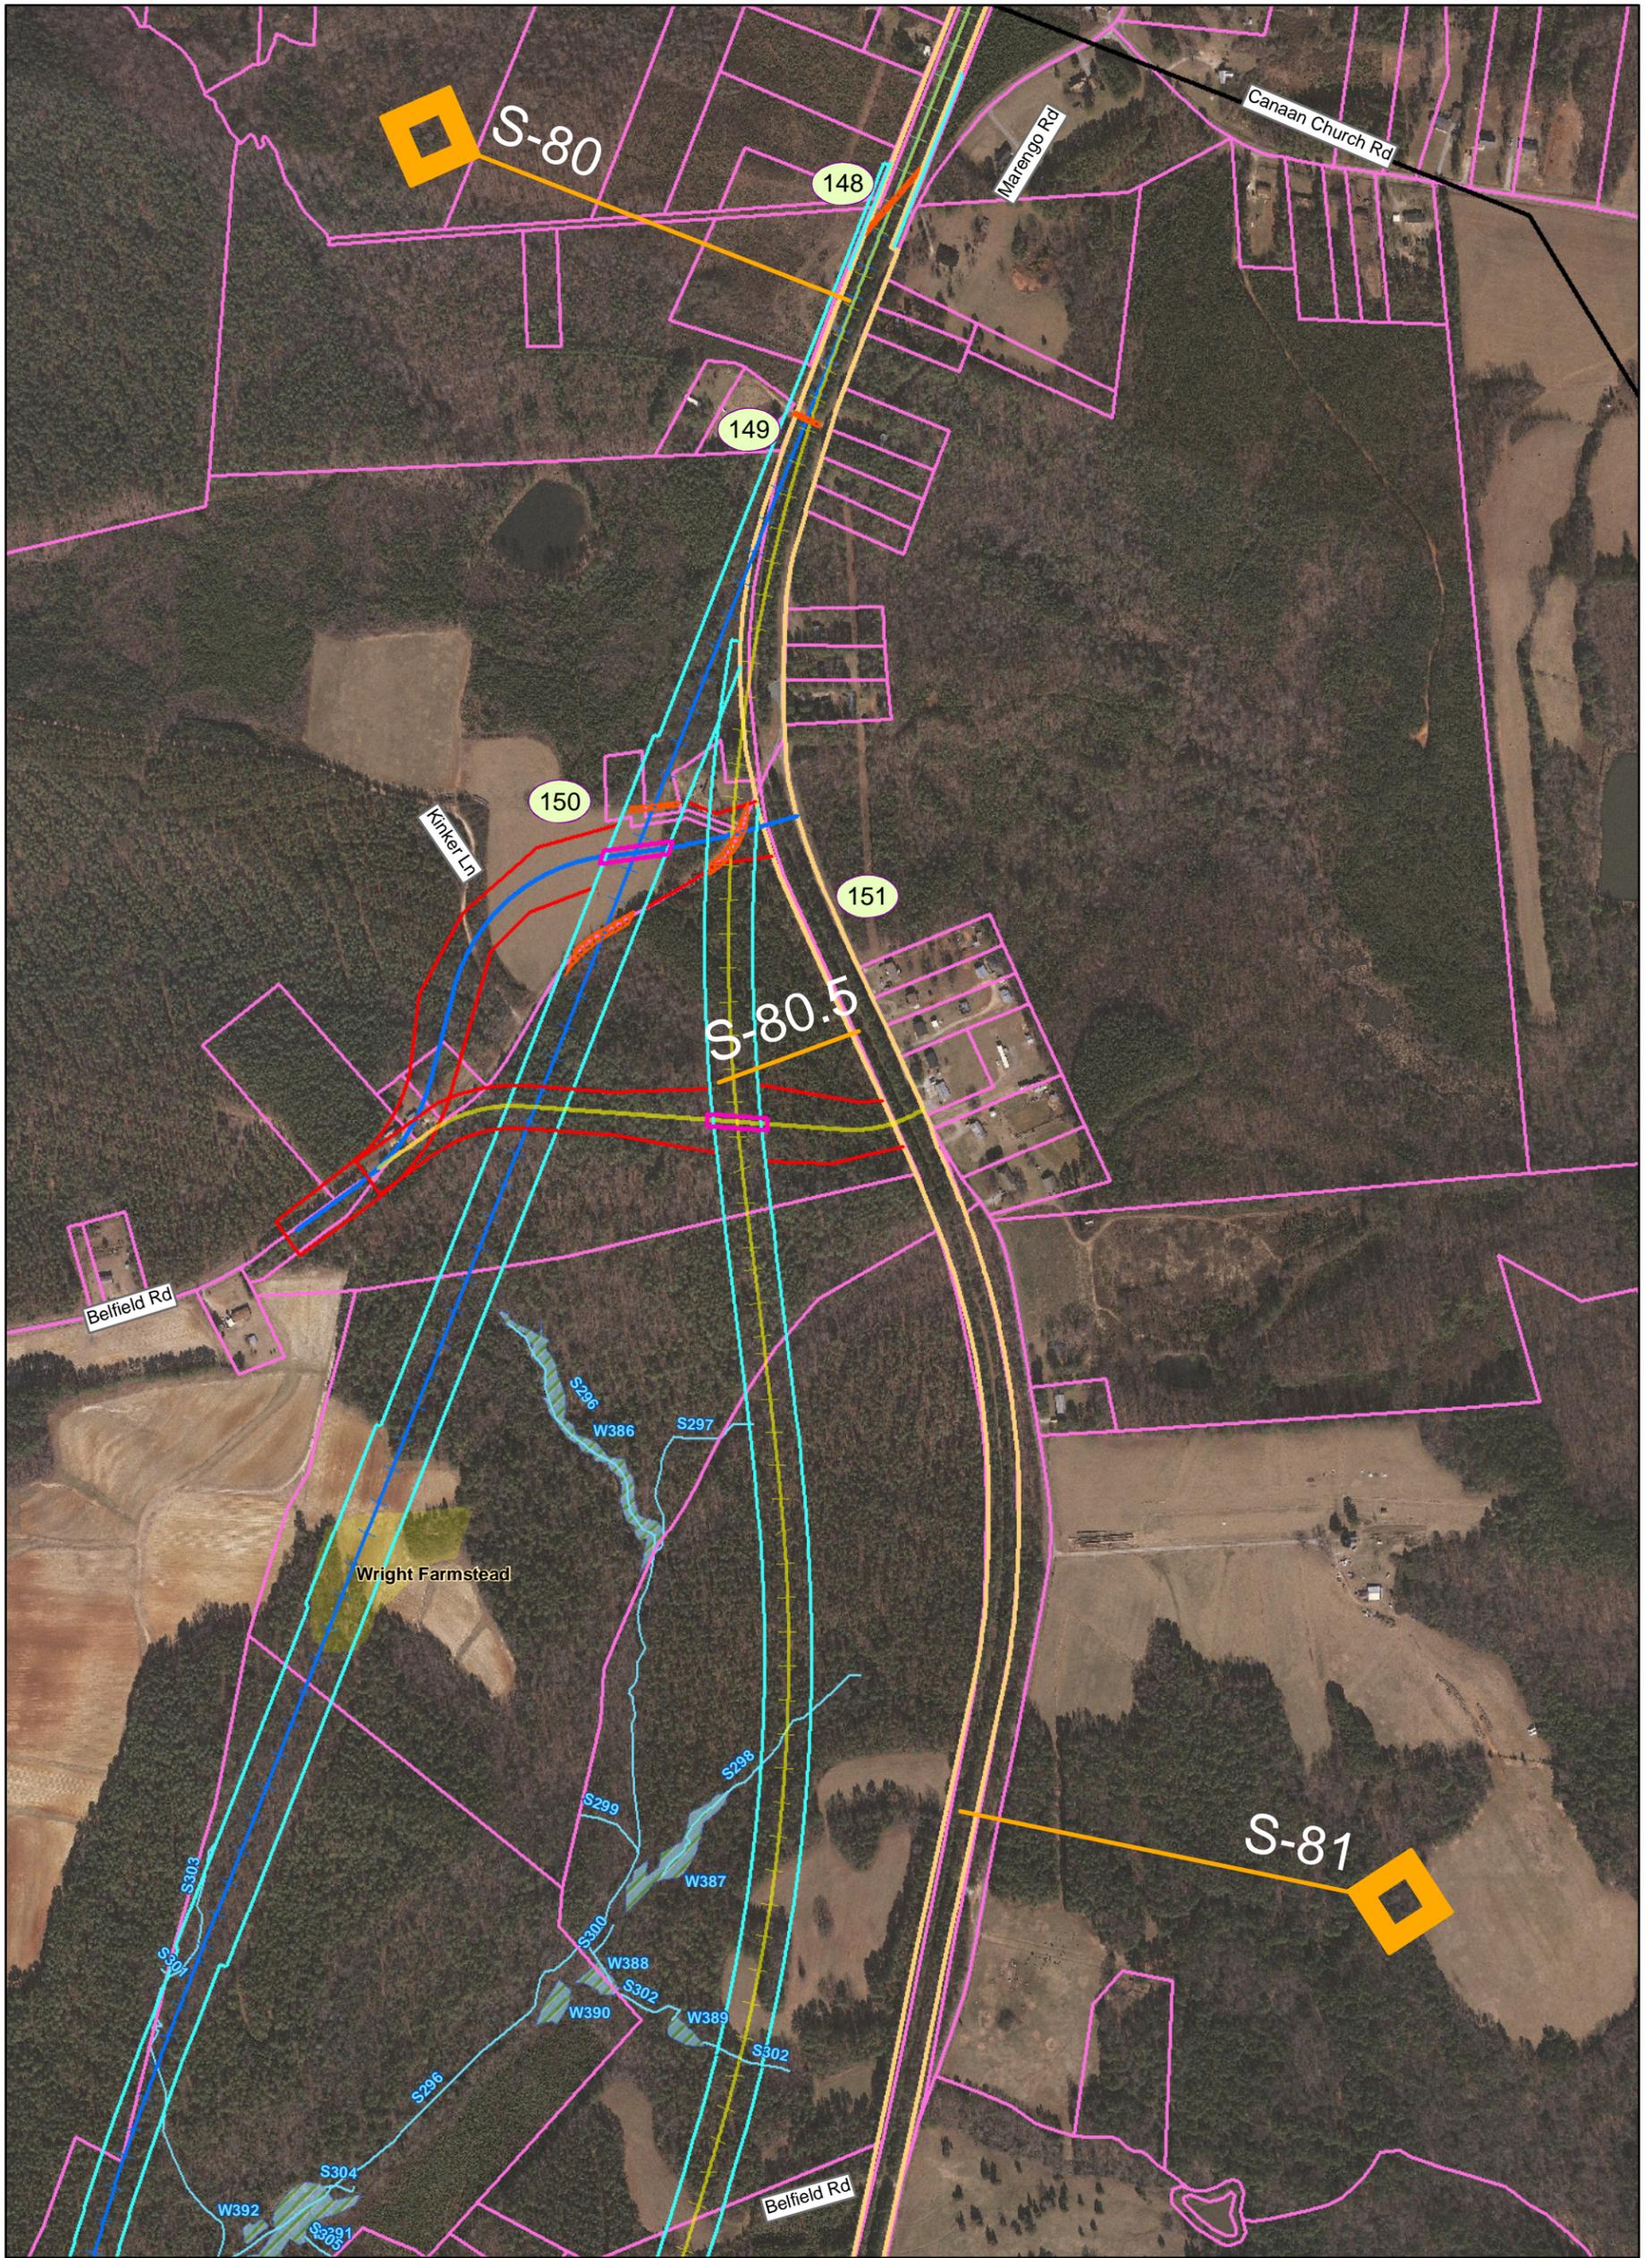


# Southeast High Speed Rail - Virginia

Va1 Alignment	Existing Bridge	Milepost Marker	Eligible Architectural Resource
Va2 Alignment	Proposed Bridge	Municipal Boundary	Listed Architectural Resource
Va3 Alignment	Road Closure	County Boundary	Potentially Eligible Architectural Resource
Common Alignment	Existing Rail Right of Way	Fire/EMS Location	Battlefield (National Register eligible)
Parcel Boundary	Proposed Rail Right of Way	Intersection Node	
Streams	Proposed Road Right of Way		
Wetlands	Proposed Easement		

Map 084 of 151  
Prepared: May 4, 2010

**PRELIMINARY DESIGN - SUBJECT TO CHANGE WITHOUT NOTICE**



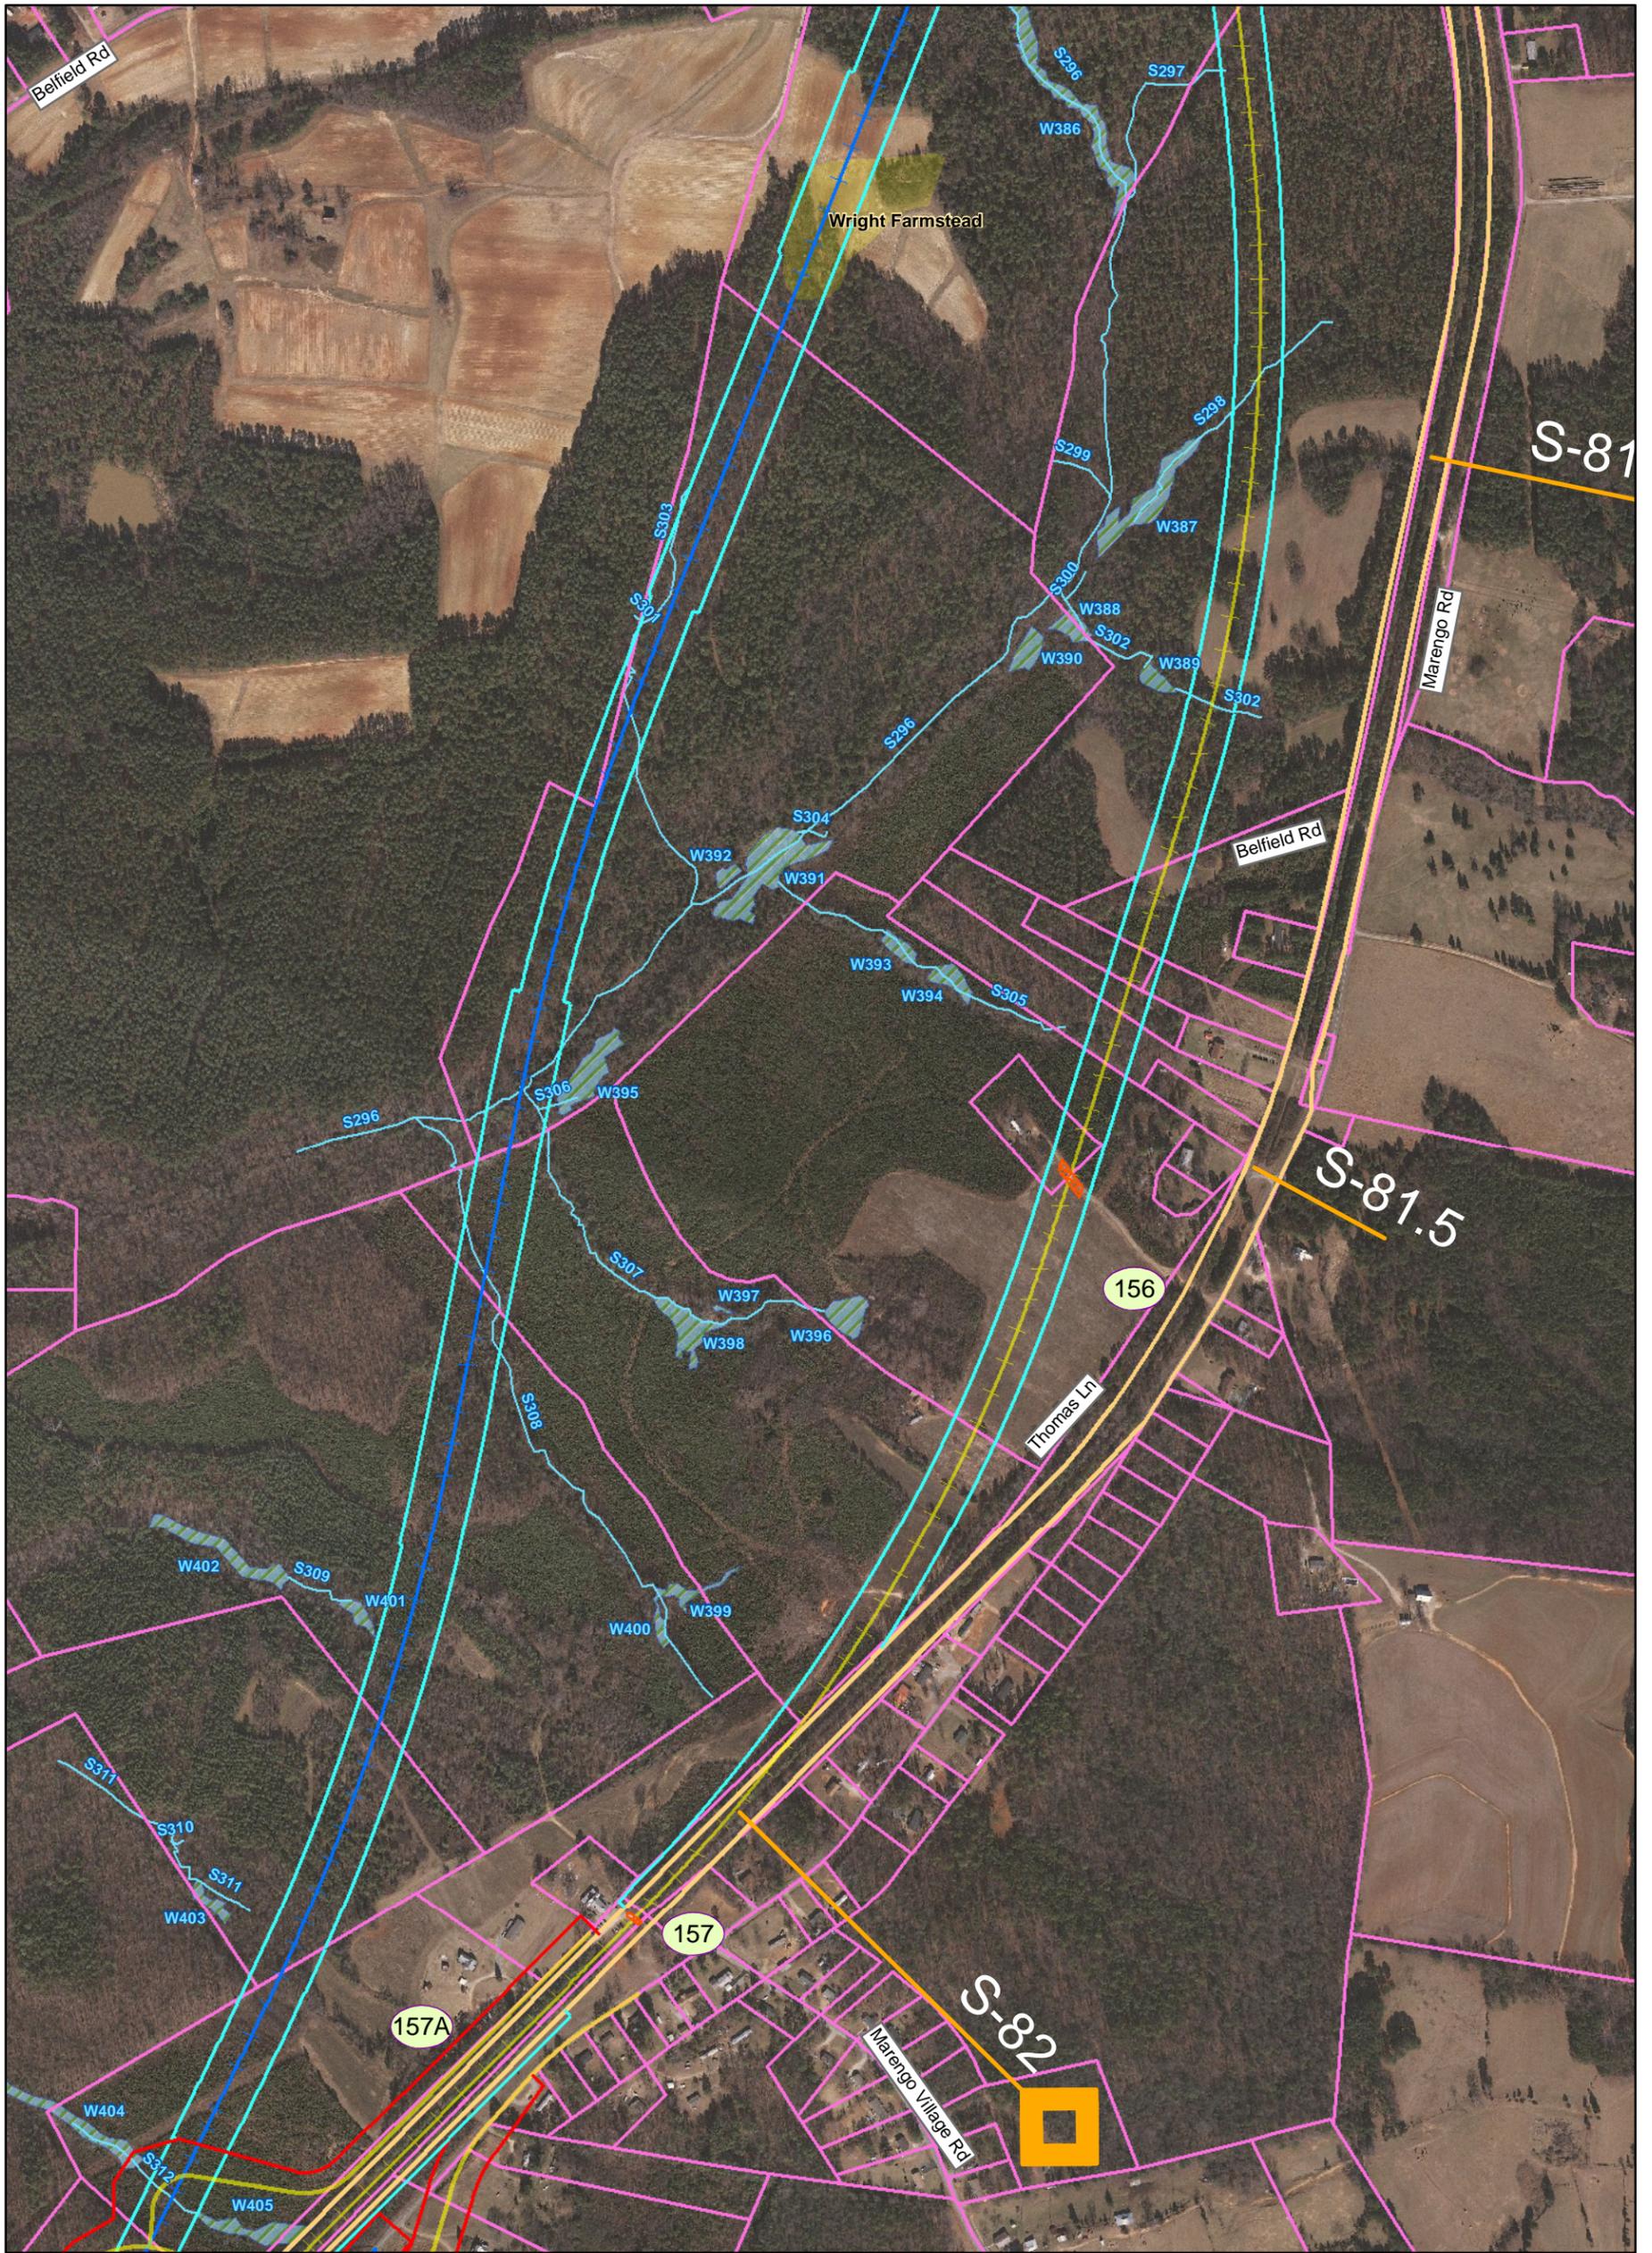

# Southeast High Speed Rail - Virginia

Va1 Alignment	Existing Bridge	Milepost Marker	Eligible Architectural Resource
Va2 Alignment	Proposed Bridge	Municipal Boundary	Listed Architectural Resource
Va3 Alignment	Road Closure	County Boundary	Potentially Eligible Architectural Resource
Common Alignment	Existing Rail Right of Way	Fire/EMS Location	Battlefield (National Register eligible)
Parcel Boundary	Proposed Rail Right of Way	Intersection Node	
Streams	Proposed Road Right of Way		
Wetlands	Proposed Easement		

Map 085 of 151

Prepared: May 4, 2010

**PRELIMINARY DESIGN - SUBJECT TO CHANGE WITHOUT NOTICE**





# Southeast High Speed Rail - Virginia

Va1 Alignment	Existing Bridge	Milepost Marker	Eligible Architectural Resource
Va2 Alignment	Proposed Bridge	Municipal Boundary	Listed Architectural Resource
Va3 Alignment	Road Closure	County Boundary	Potentially Eligible Architectural Resource
Common Alignment	Existing Rail Right of Way	Fire/EMS Location	Battlefield (National Register eligible)
Parcel Boundary	Proposed Rail Right of Way	Intersection Node	
Streams	Proposed Road Right of Way		
Wetlands	Proposed Easement		




Map 086 of 151

Prepared: May 4, 2010

**PRELIMINARY DESIGN - SUBJECT TO CHANGE WITHOUT NOTICE**



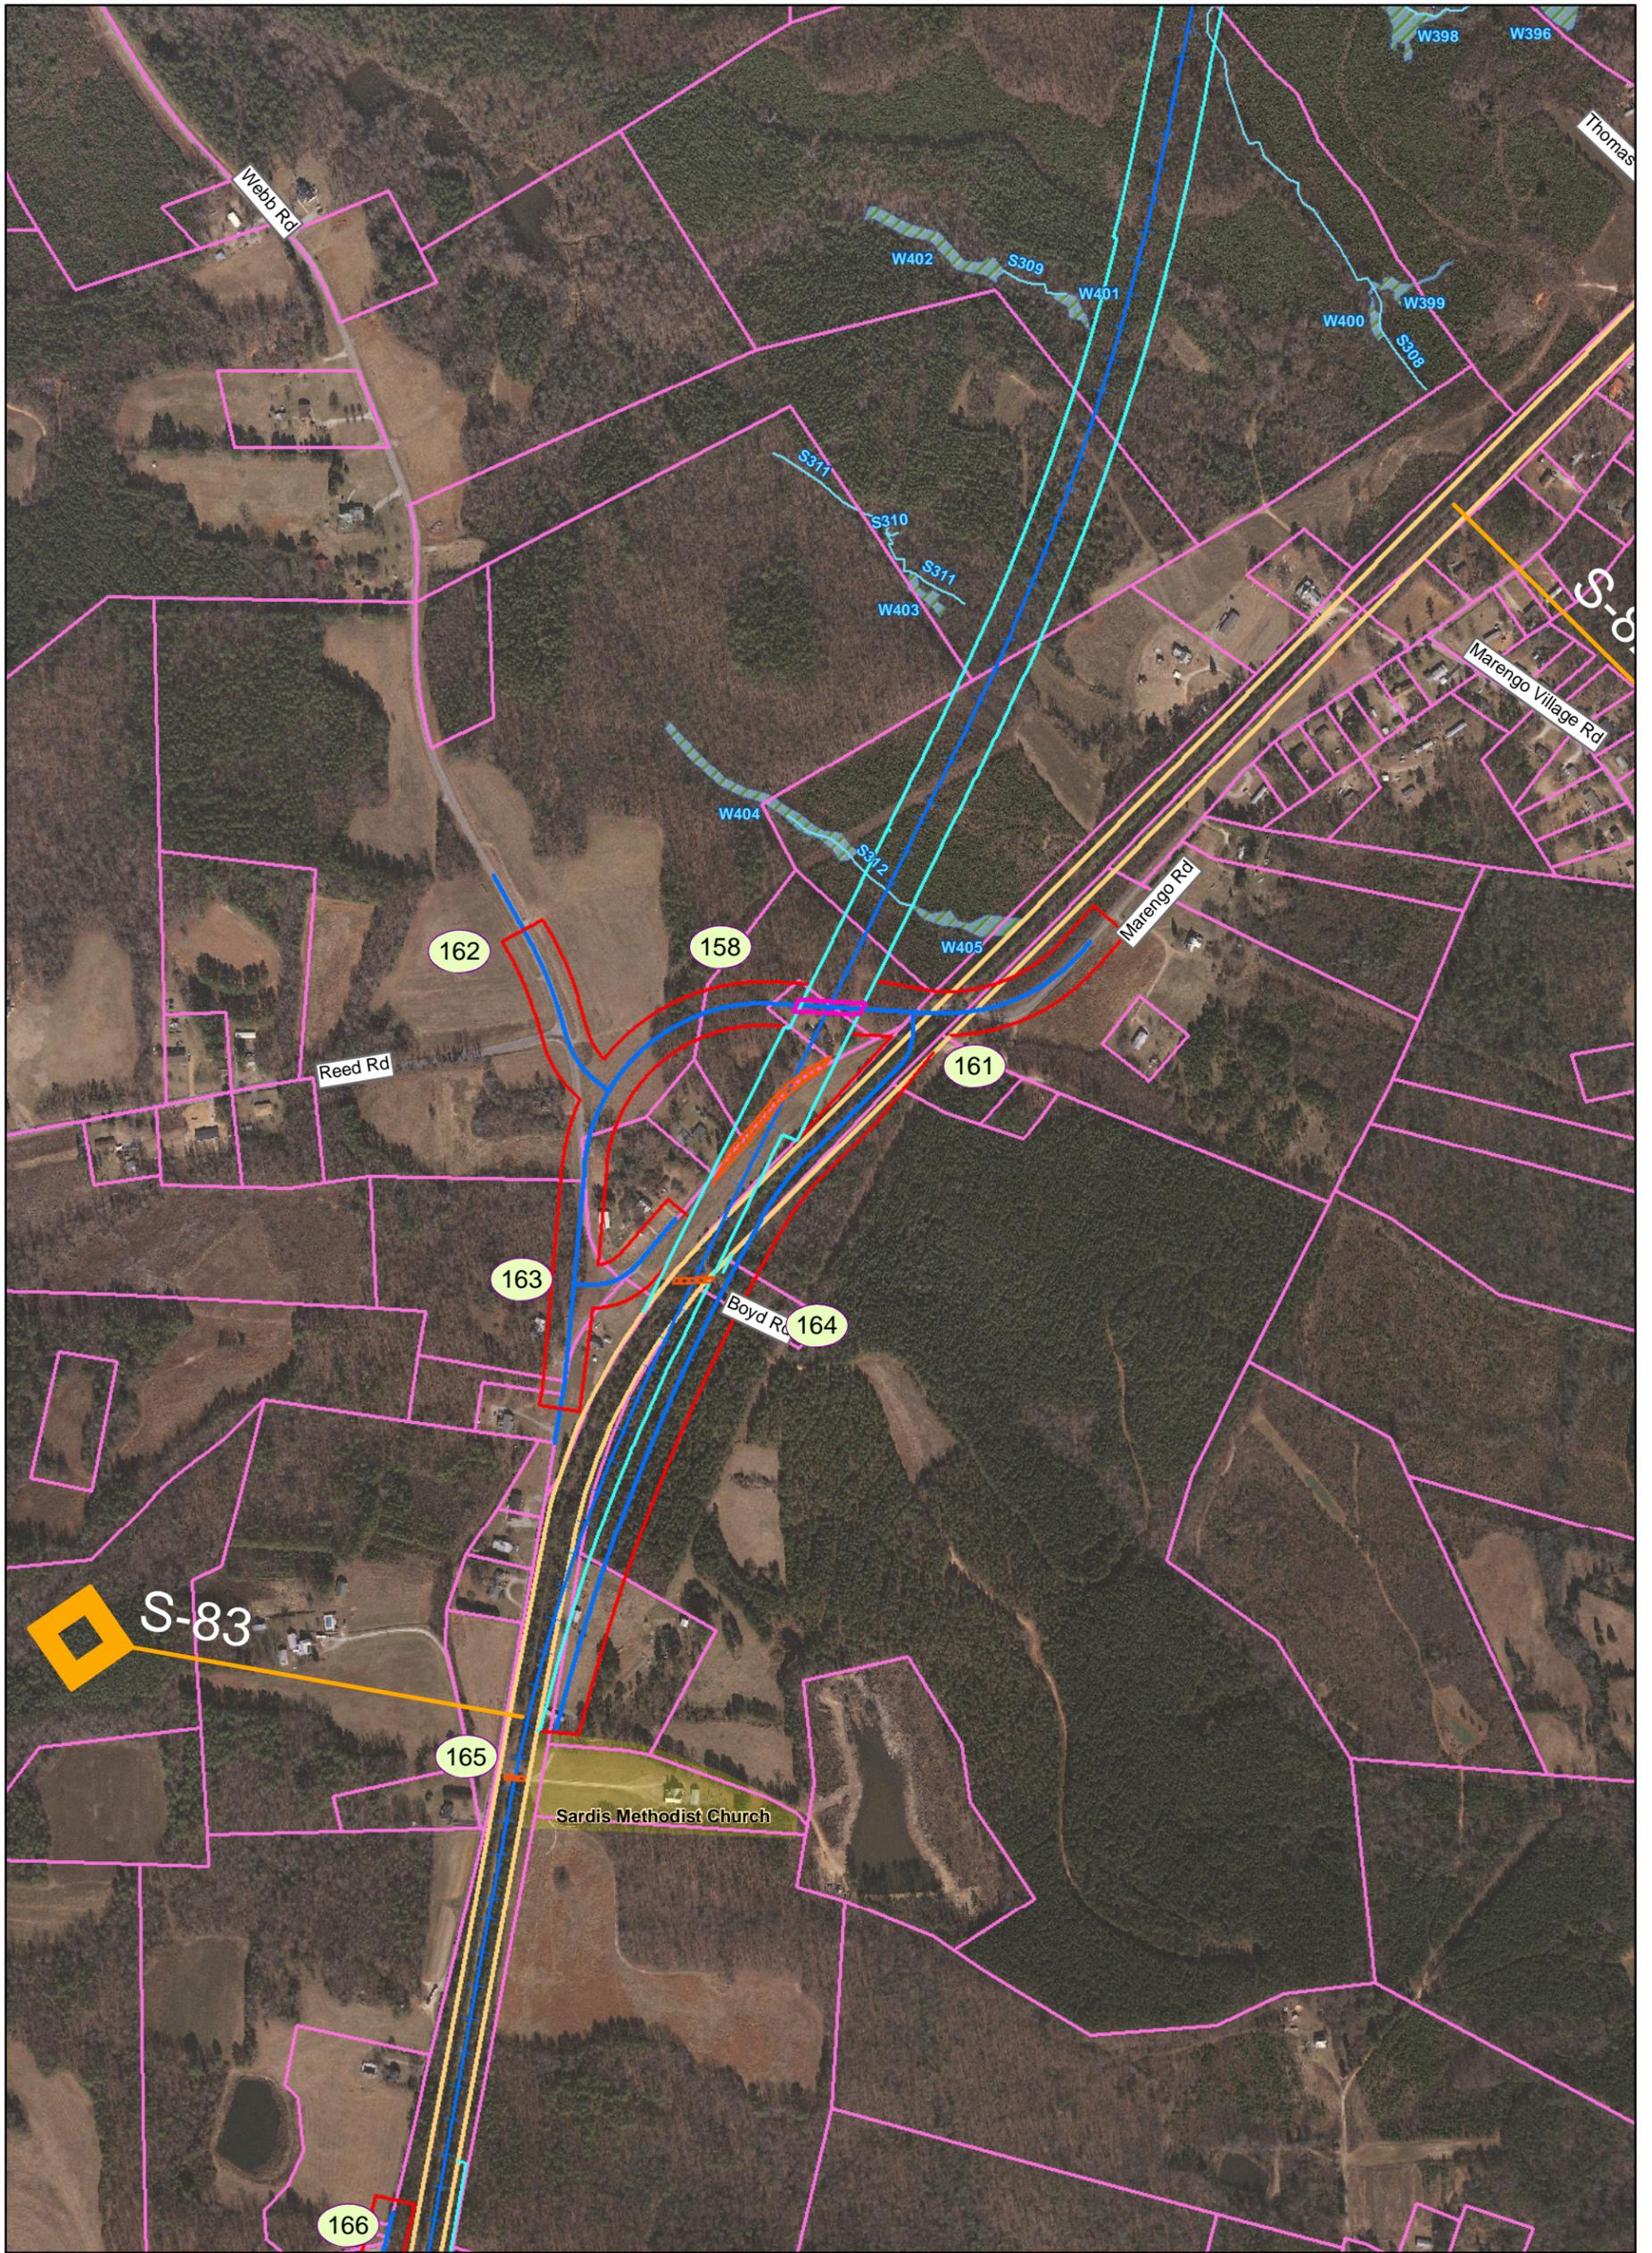

## Southeast High Speed Rail - Virginia - Va1 Alignment Only

Va1 Alignment	Existing Bridge	Milepost Marker	Eligible Architectural Resource
Va2 Alignment	Proposed Bridge	Municipal Boundary	Listed Architectural Resource
Va3 Alignment	Road Closure	County Boundary	Potentially Eligible Architectural Resource
Common Alignment	Existing Rail Right of Way	Fire/EMS Location	Battlefield (National Register eligible)
Parcel Boundary	Proposed Rail Right of Way	Intersection Node	
Streams	Proposed Road Right of Way		
Wetlands	Proposed Easement		




Map 086.1 of 151

Prepared: May 4, 2010

**PRELIMINARY DESIGN - SUBJECT TO CHANGE WITHOUT NOTICE**



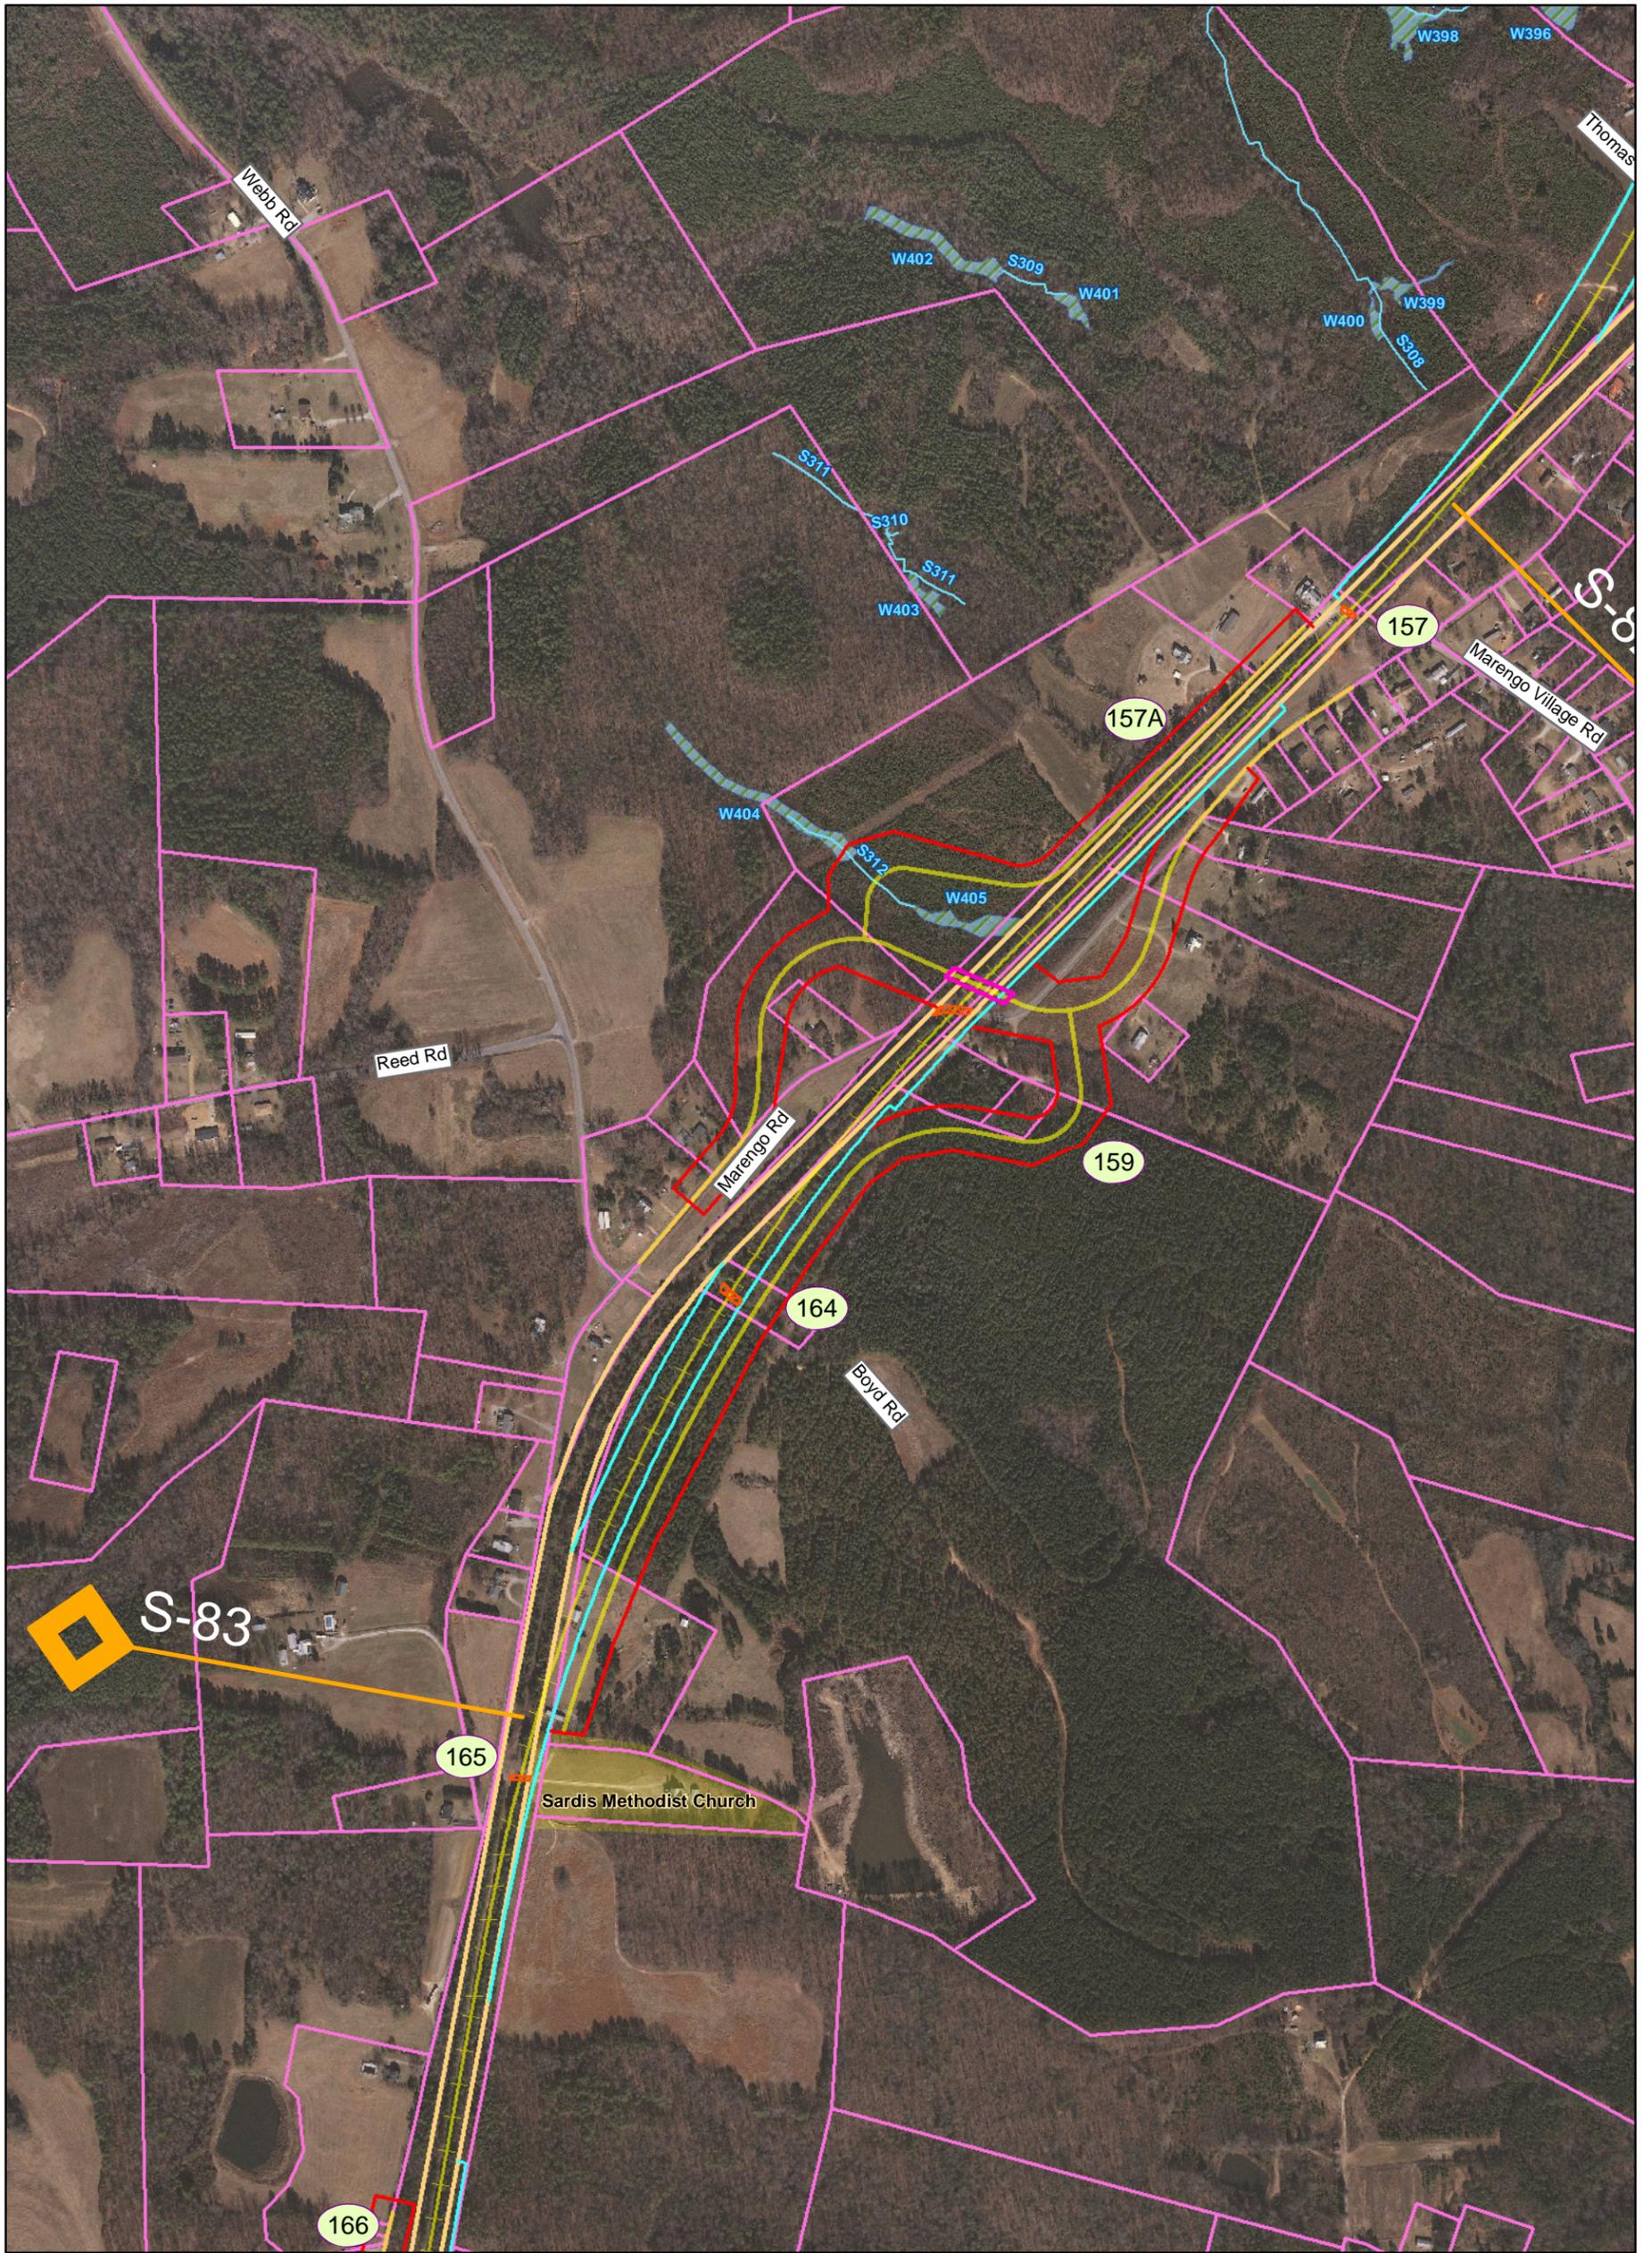

## Southeast High Speed Rail - Virginia - Va2 Alignment Only

Va1 Alignment	Existing Bridge	Milepost Marker	Eligible Architectural Resource
Va2 Alignment	Proposed Bridge	Municipal Boundary	Listed Architectural Resource
Va3 Alignment	Road Closure	County Boundary	Potentially Eligible Architectural Resource
Common Alignment	Existing Rail Right of Way	Fire/EMS Location	Battlefield (National Register eligible)
Parcel Boundary	Proposed Rail Right of Way	Intersection Node	
Streams	Proposed Road Right of Way		
Wetlands	Proposed Easement		




Map 086.2 of 151

Prepared: May 4, 2010

**PRELIMINARY DESIGN - SUBJECT TO CHANGE WITHOUT NOTICE**




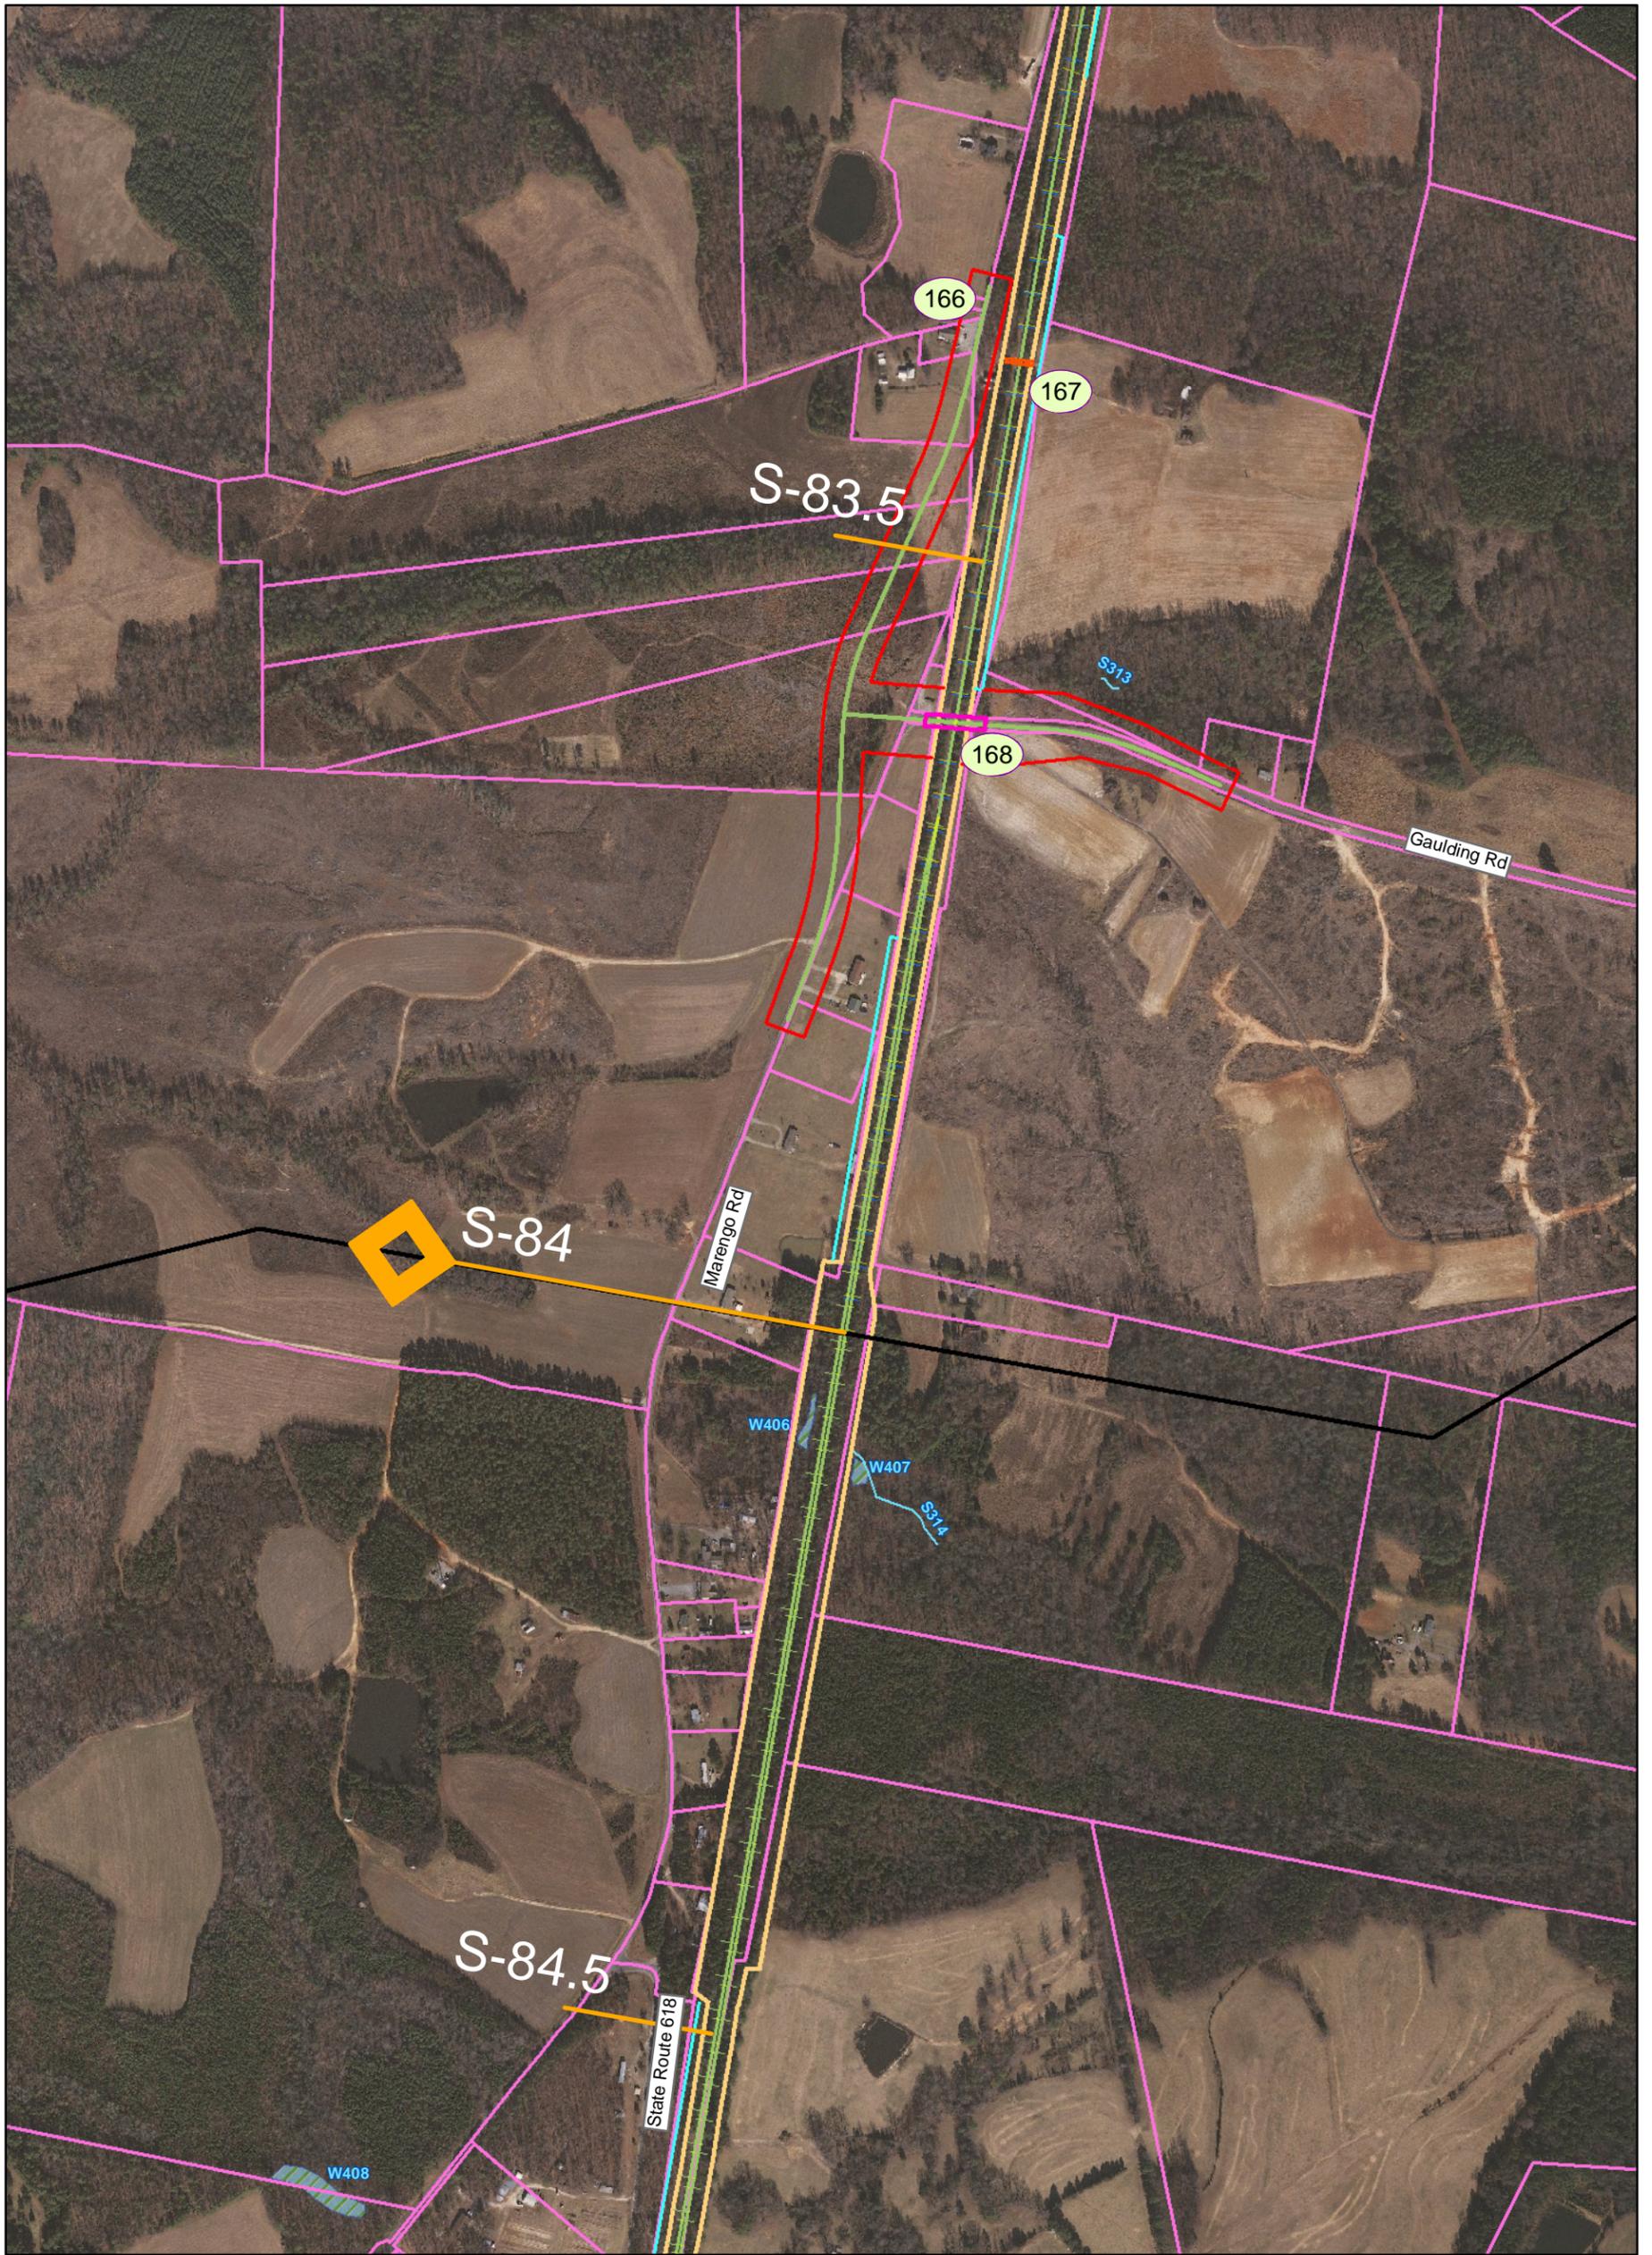

# Southeast High Speed Rail - Virginia

Va1 Alignment	Existing Bridge	Milepost Marker	Eligible Architectural Resource
Va2 Alignment	Proposed Bridge	Municipal Boundary	Listed Architectural Resource
Va3 Alignment	Road Closure	County Boundary	Potentially Eligible Architectural Resource
Common Alignment	Existing Rail Right of Way	Fire/EMS Location	Battlefield (National Register eligible)
Parcel Boundary	Proposed Rail Right of Way	Intersection Node	
Streams	Proposed Road Right of Way		
Wetlands	Proposed Easement		




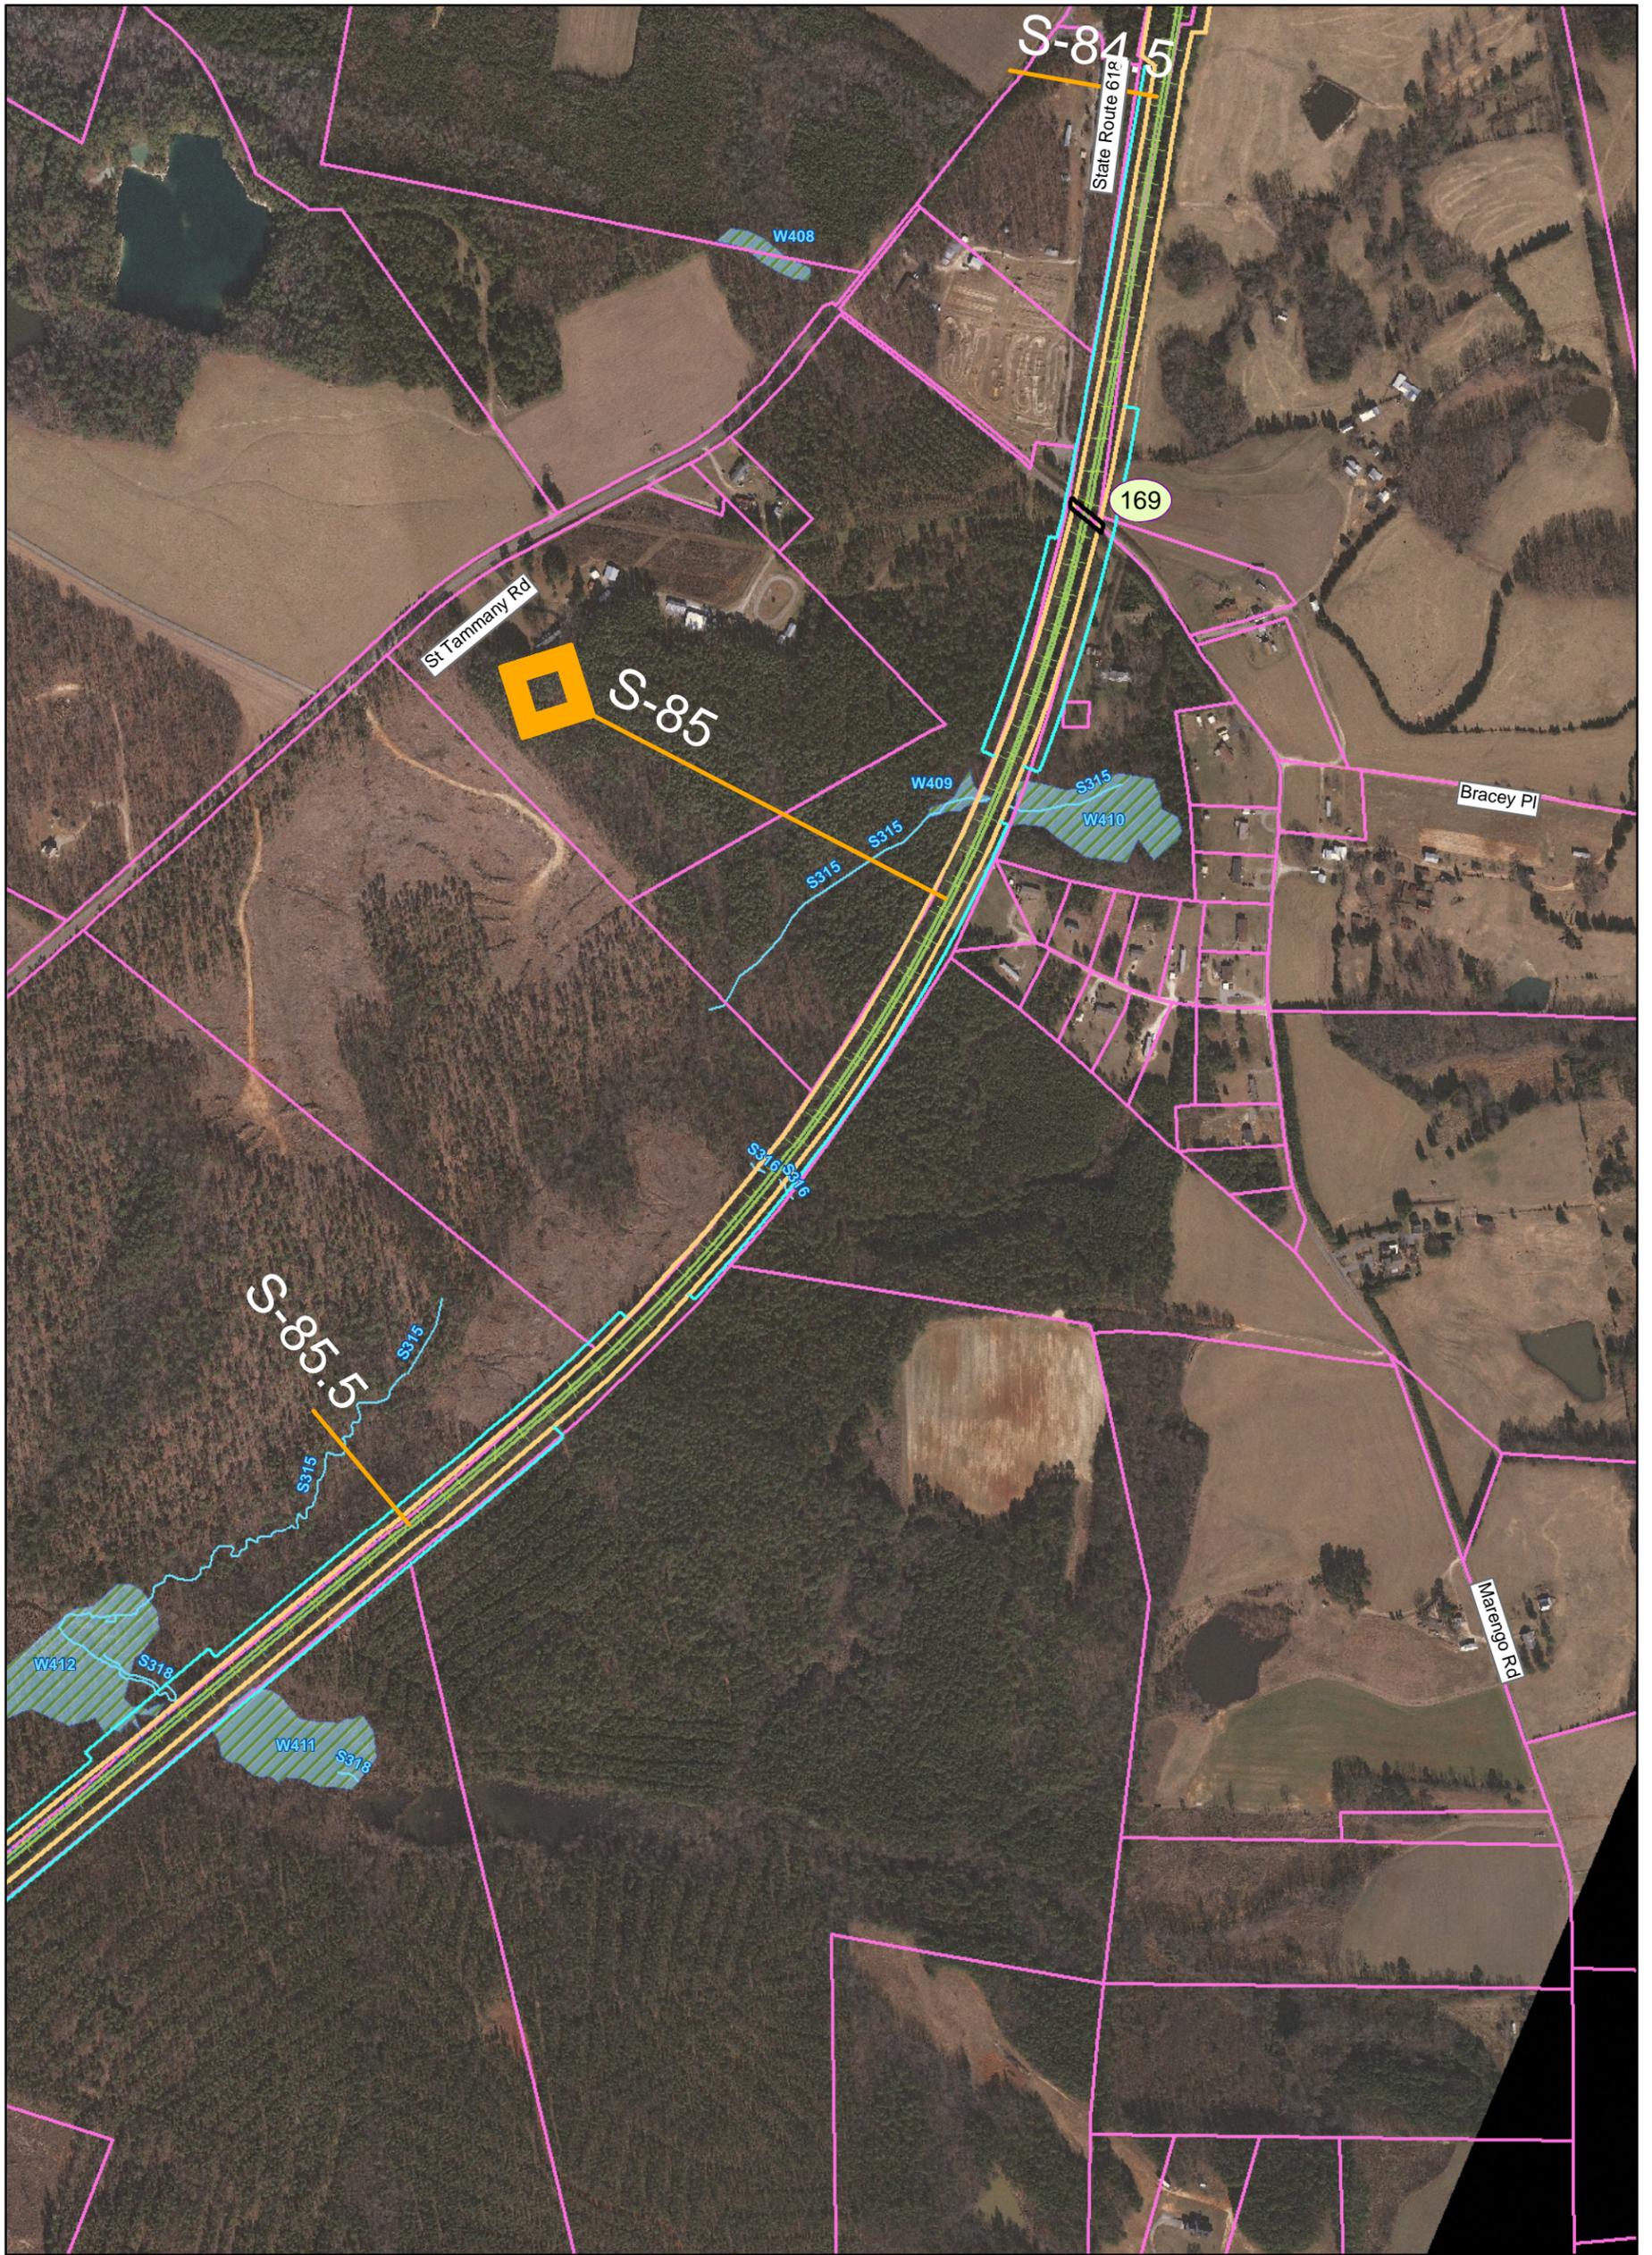

# Southeast High Speed Rail - Virginia

Va1 Alignment	Existing Bridge	Milepost Marker	Eligible Architectural Resource
Va2 Alignment	Proposed Bridge	Municipal Boundary	Listed Architectural Resource
Va3 Alignment	Road Closure	County Boundary	Potentially Eligible Architectural Resource
Common Alignment	Existing Rail Right of Way	Fire/EMS Location	Battlefield (National Register eligible)
Parcel Boundary	Proposed Rail Right of Way	Intersection Node	
Streams	Proposed Road Right of Way		
Wetlands	Proposed Easement		



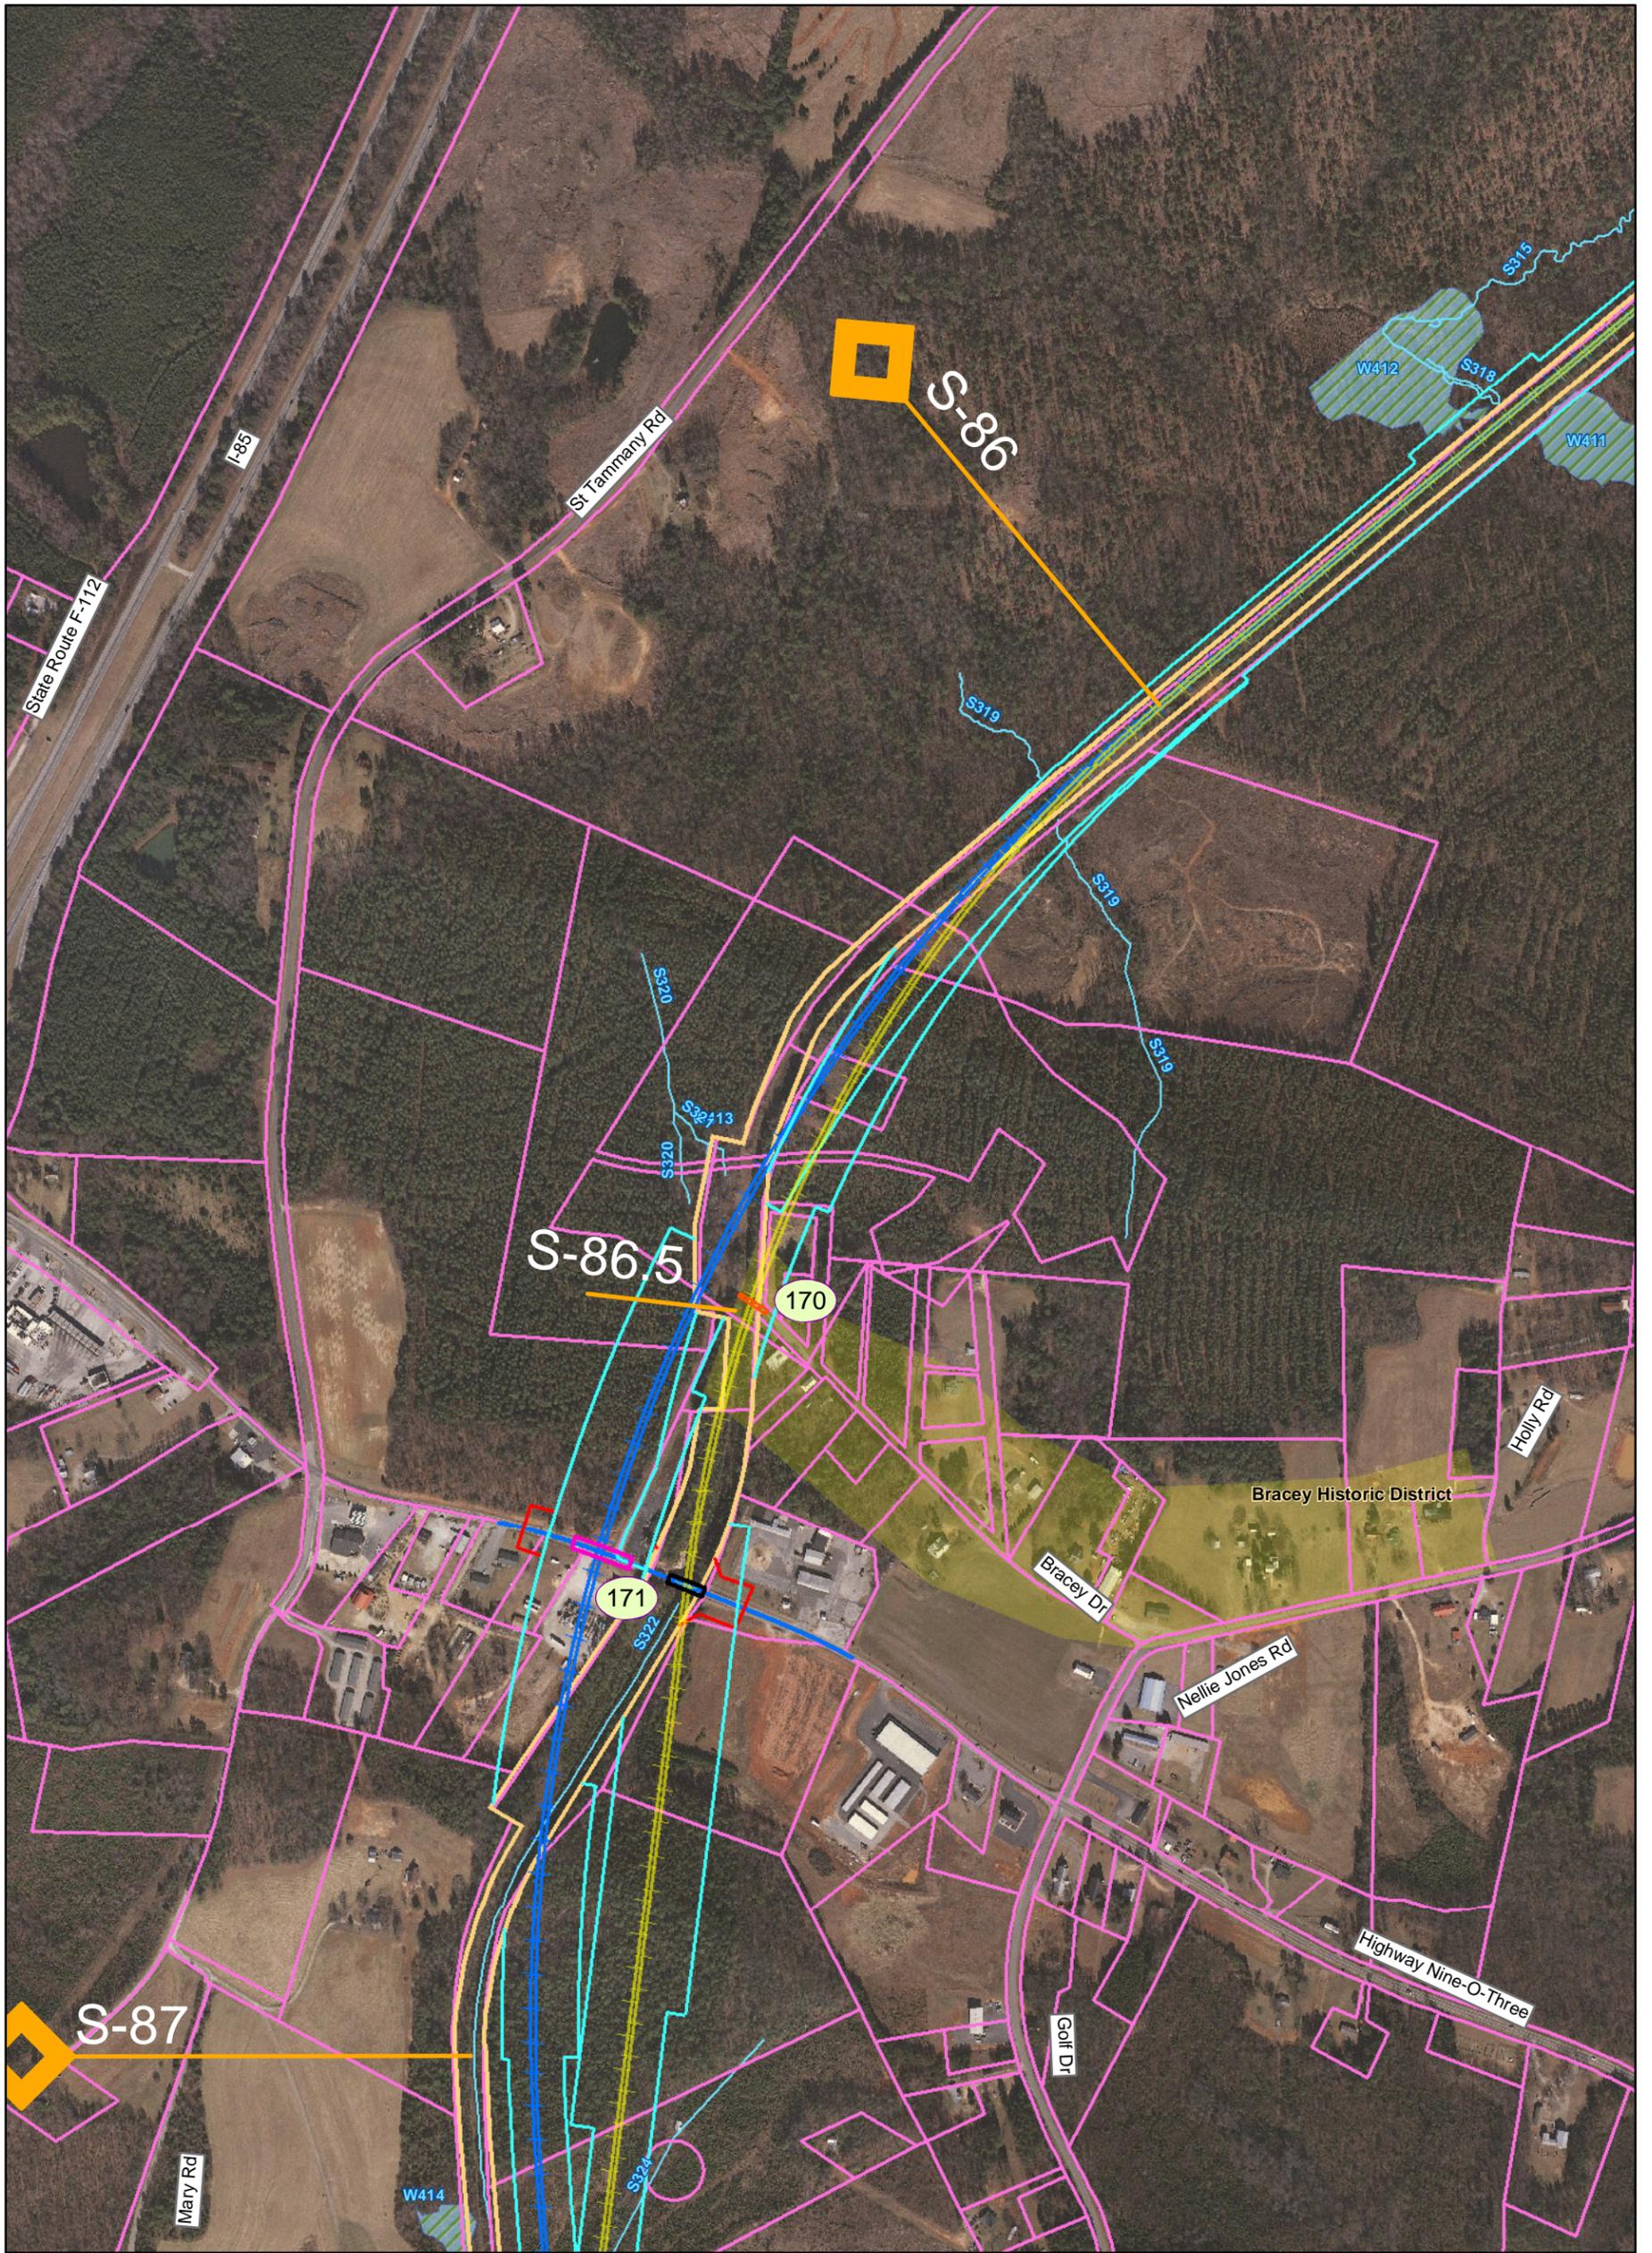

# Southeast High Speed Rail - Virginia


Va1 Alignment	Existing Bridge	Milepost Marker	Eligible Architectural Resource
Va2 Alignment	Proposed Bridge	Municipal Boundary	Listed Architectural Resource
Va3 Alignment	Road Closure	County Boundary	Potentially Eligible Architectural Resource
Common Alignment	Existing Rail Right of Way	Fire/EMS Location	Battlefield (National Register eligible)
Parcel Boundary	Proposed Rail Right of Way	Intersection Node	
Streams	Proposed Road Right of Way		
Wetlands	Proposed Easement		




Map 089 of 151

Prepared: May 4, 2010

**PRELIMINARY DESIGN - SUBJECT TO CHANGE WITHOUT NOTICE**

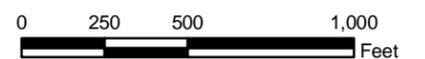

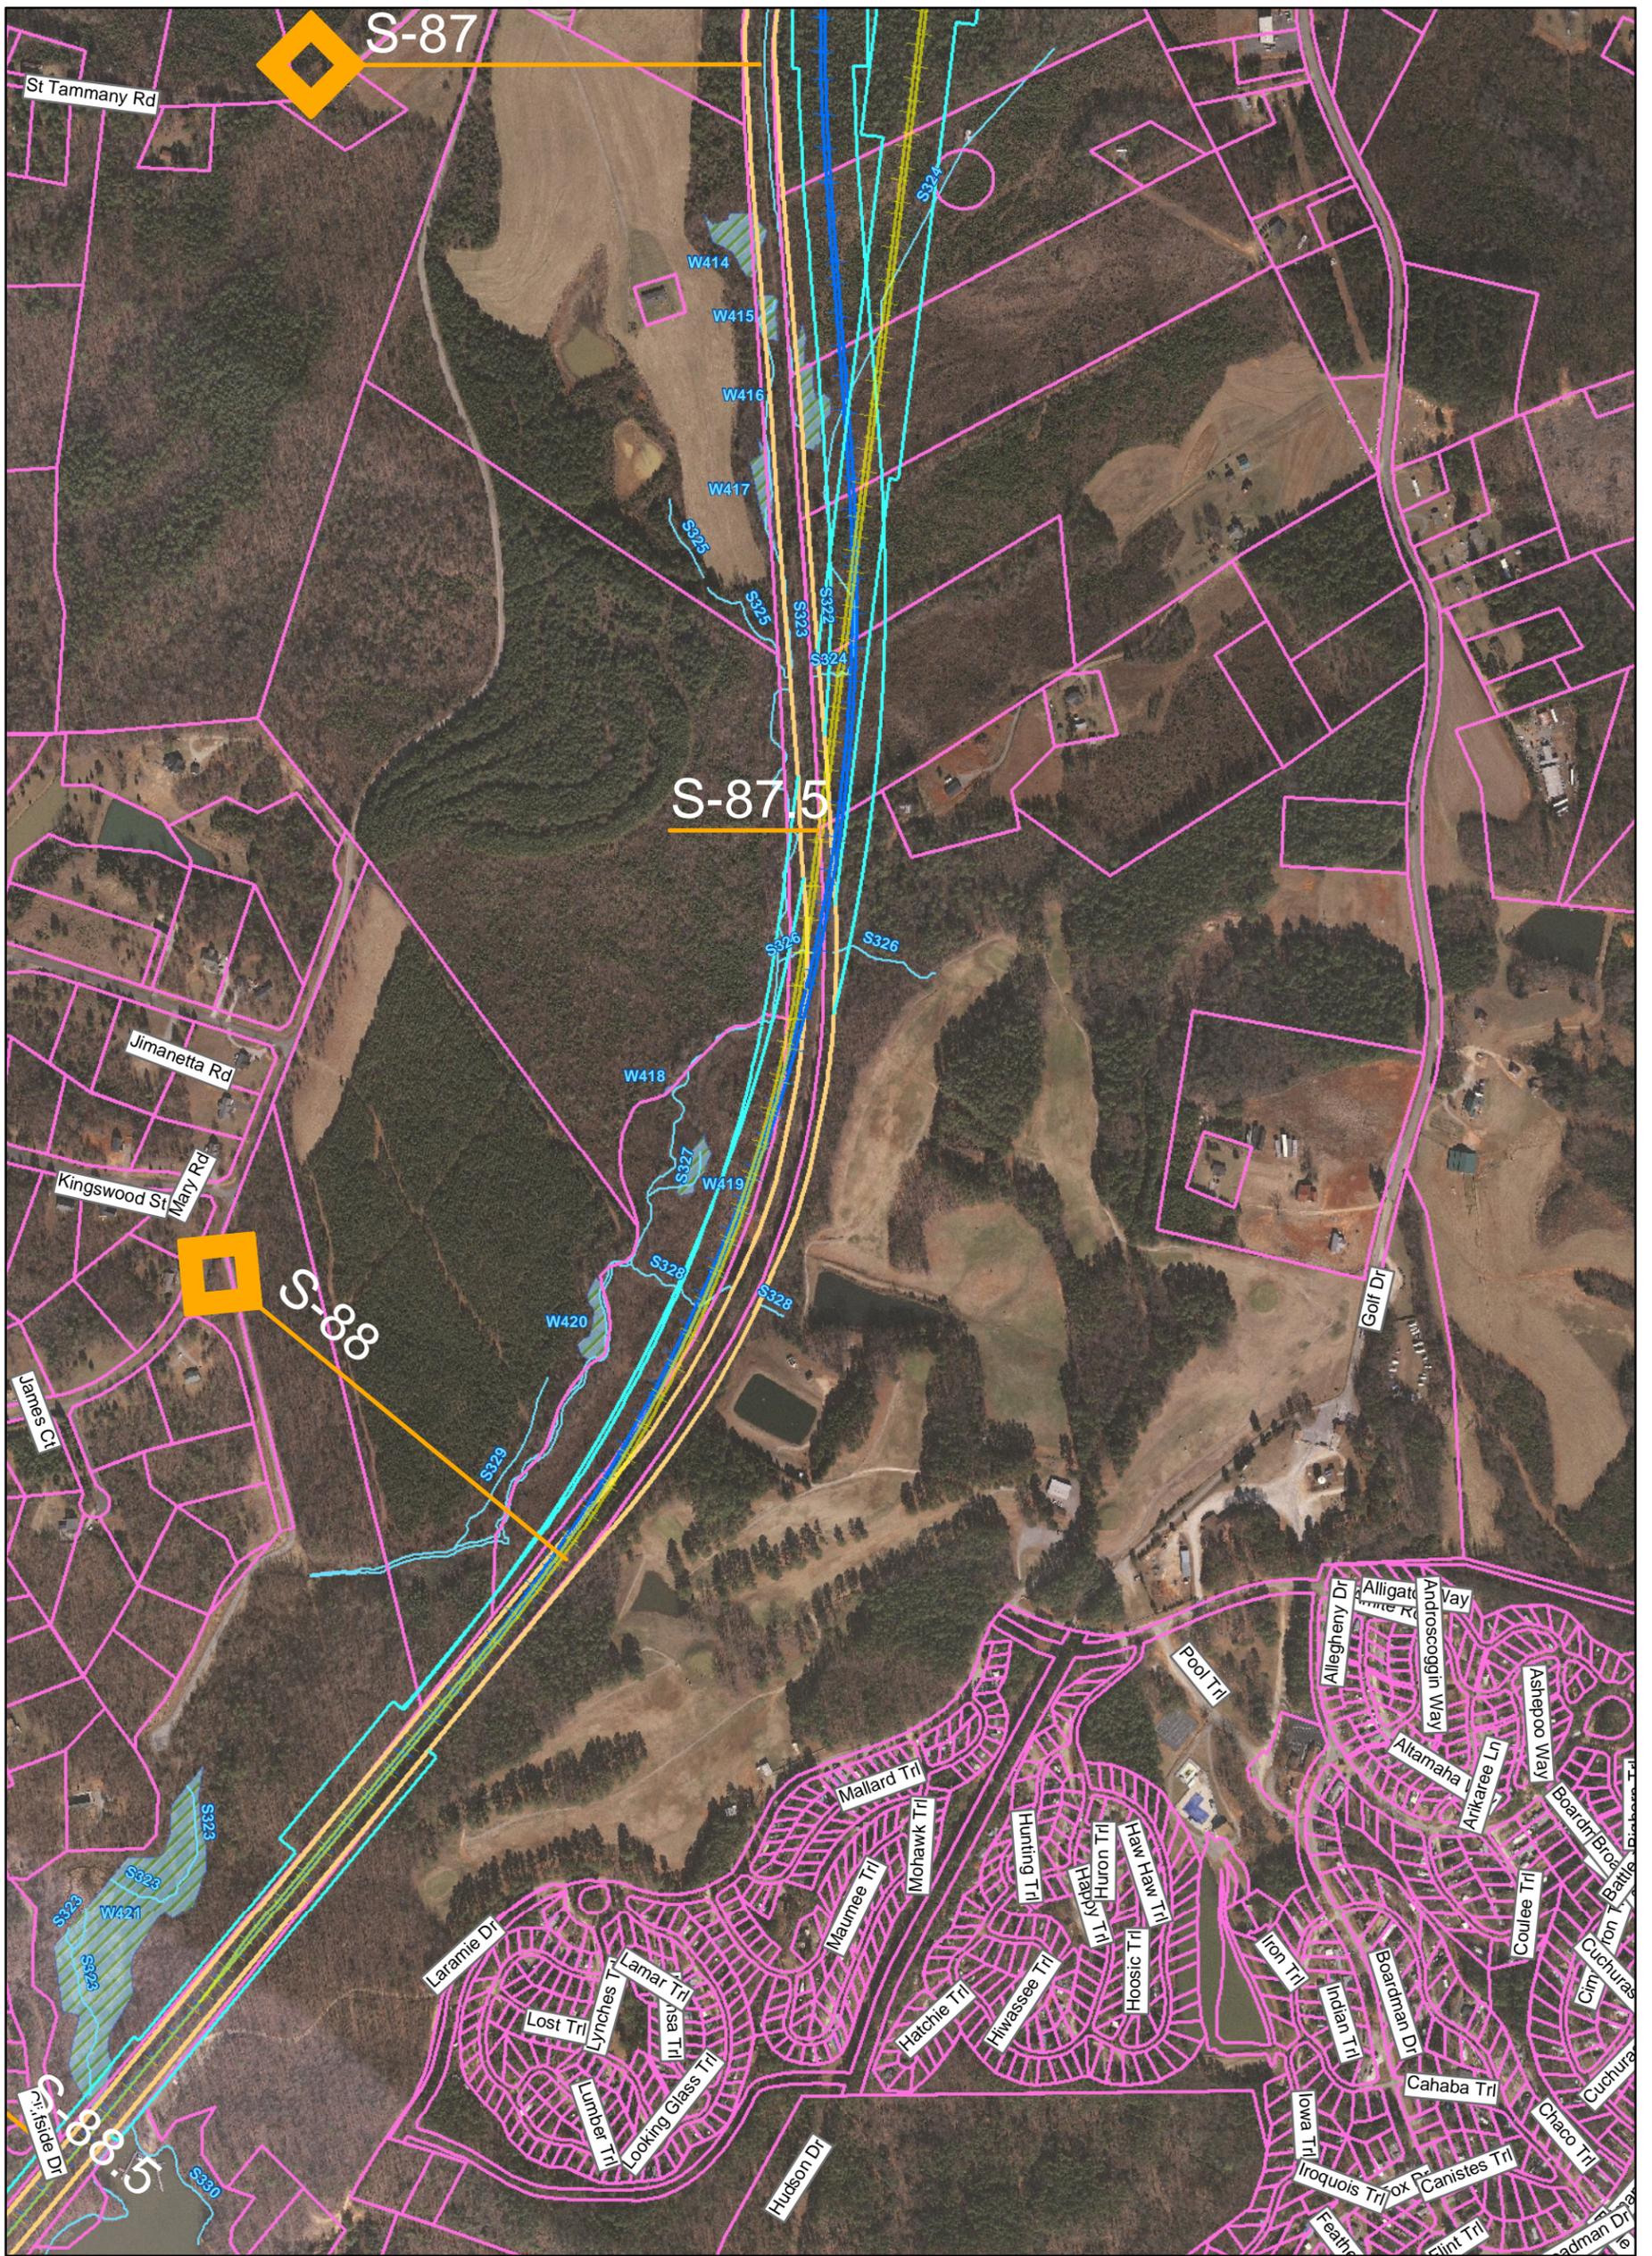

# Southeast High Speed Rail - Virginia


Va1 Alignment	Existing Bridge	Milepost Marker	Eligible Architectural Resource
Va2 Alignment	Proposed Bridge	Municipal Boundary	Listed Architectural Resource
Va3 Alignment	Road Closure	County Boundary	Potentially Eligible Architectural Resource
Common Alignment	Existing Rail Right of Way	Fire/EMS Location	Battlefield (National Register eligible)
Parcel Boundary	Proposed Rail Right of Way	Intersection Node	
Streams	Proposed Road Right of Way		
Wetlands	Proposed Easement		

Map 090 of 151

Prepared: May 4, 2010

**PRELIMINARY DESIGN - SUBJECT TO CHANGE WITHOUT NOTICE**



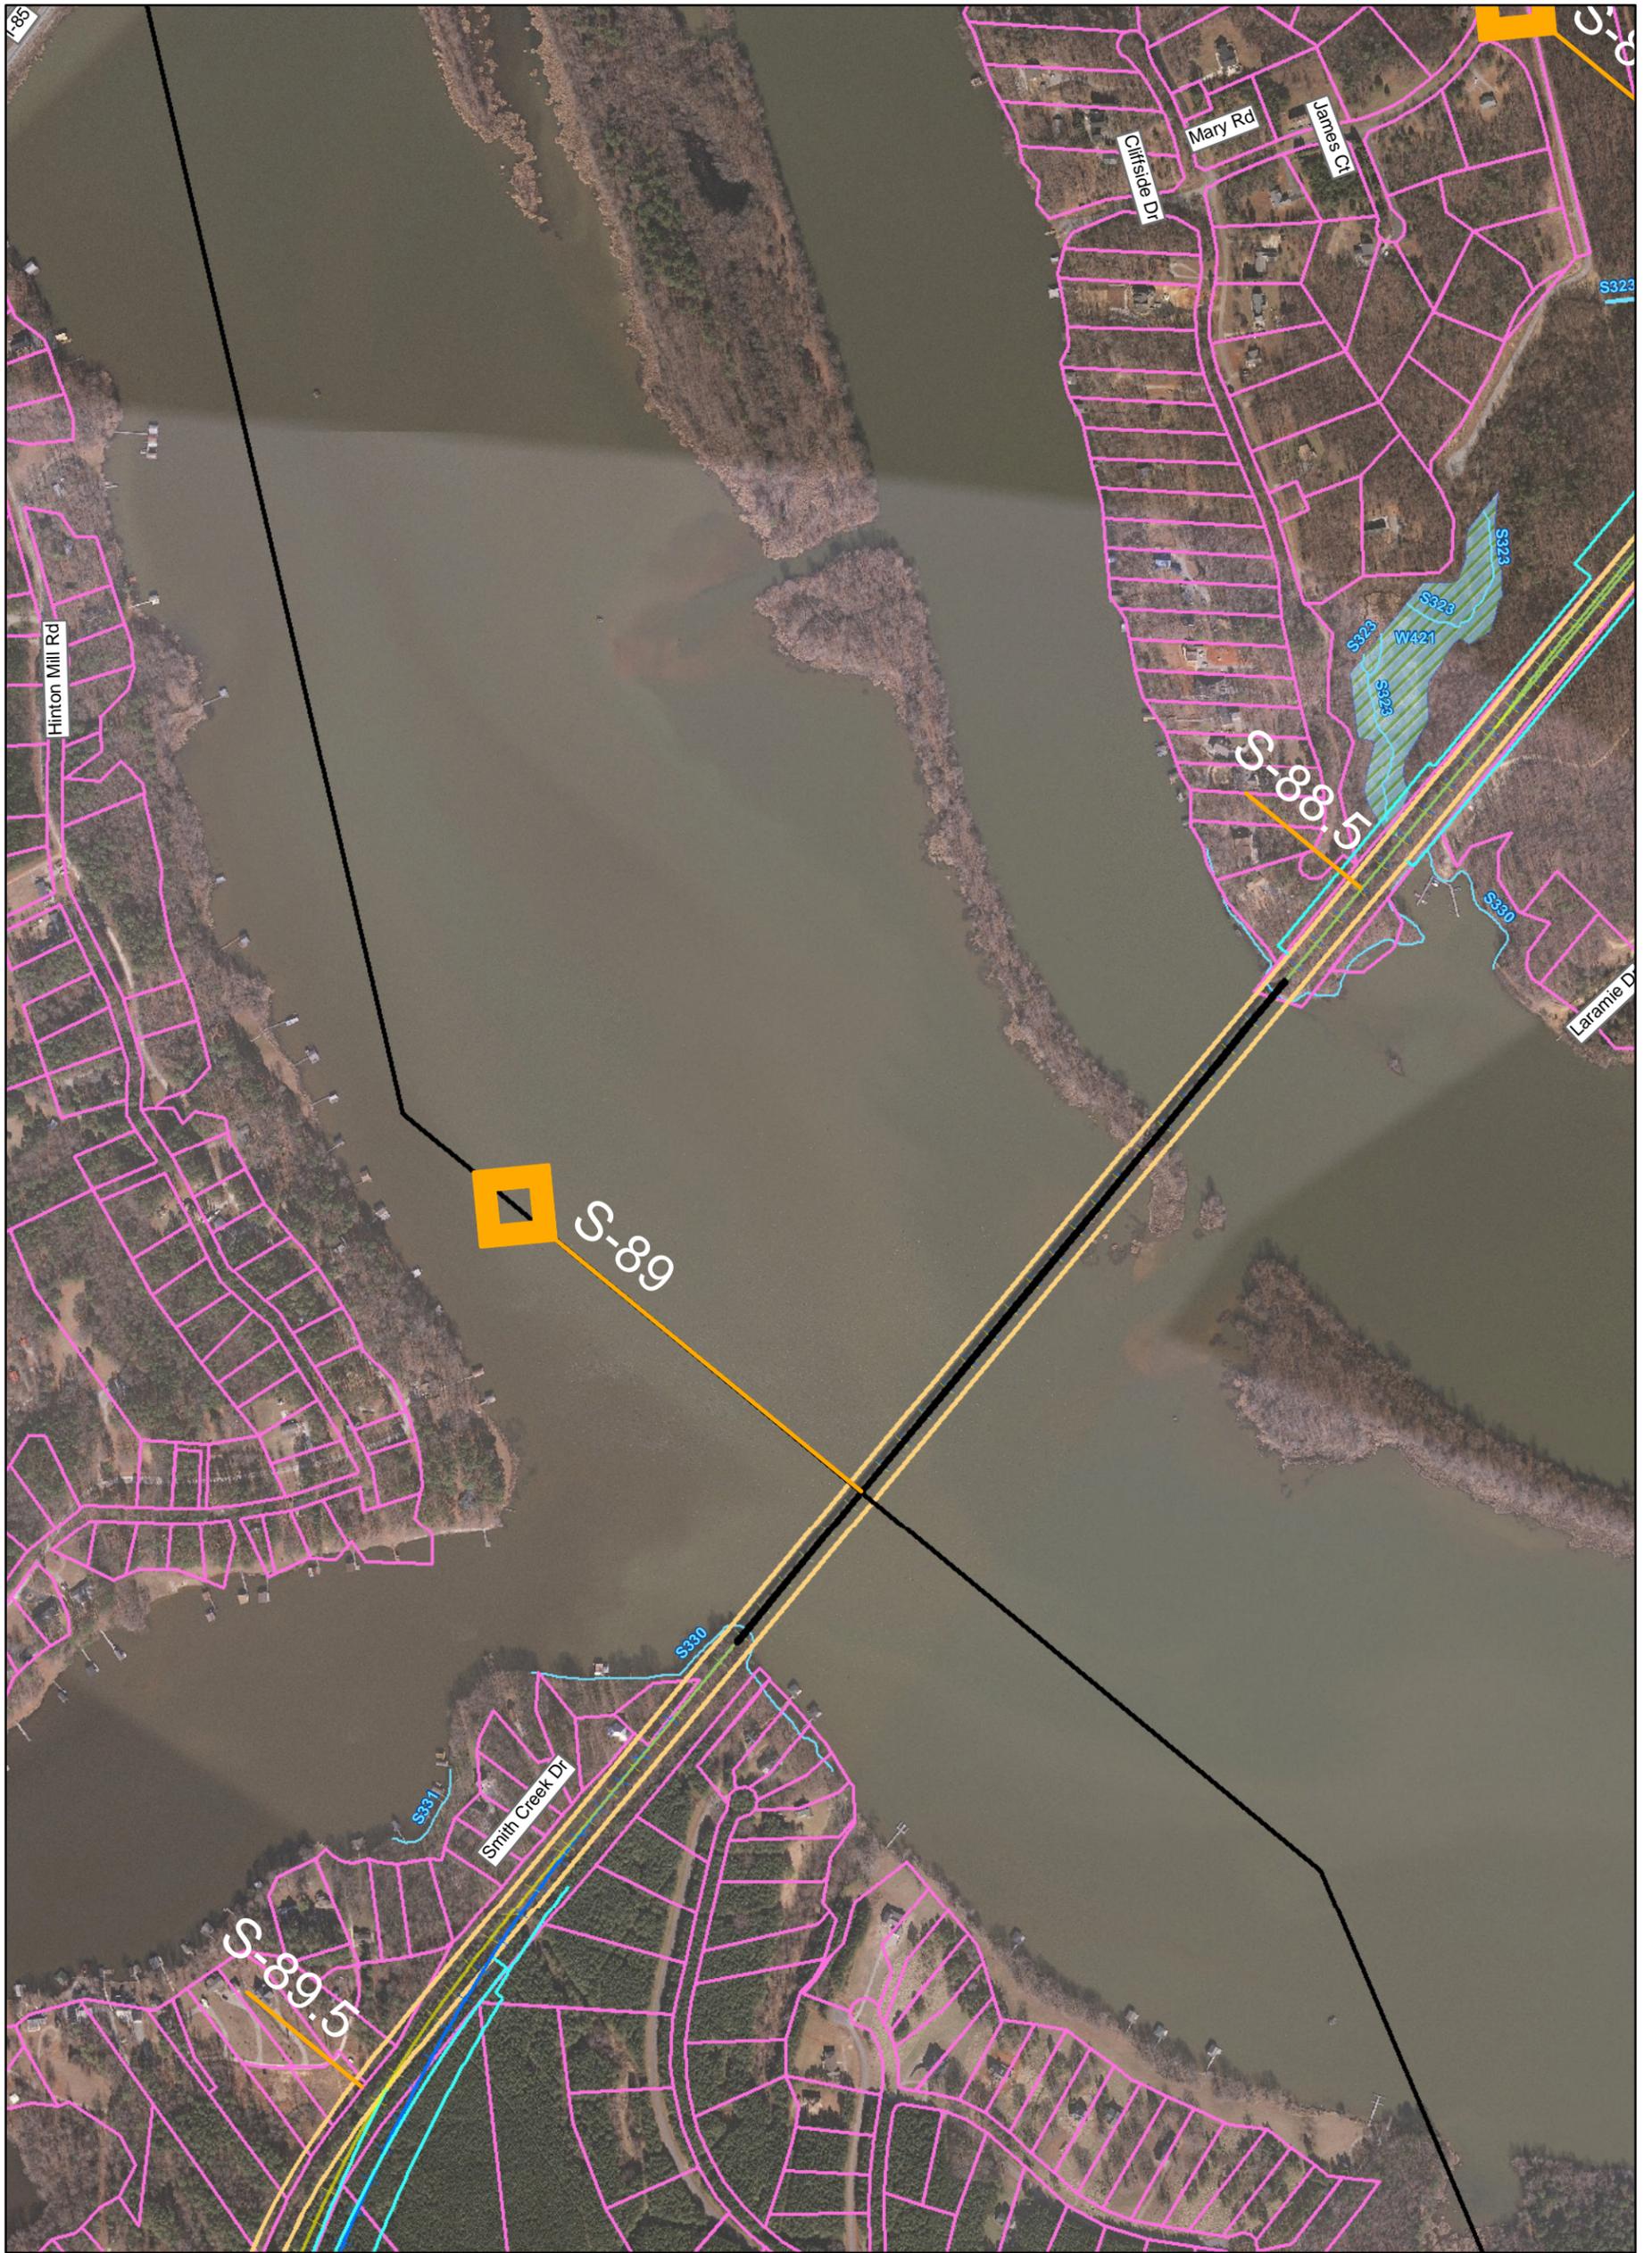

## Southeast High Speed Rail - Virginia

Va1 Alignment	Existing Bridge	Milepost Marker	Eligible Architectural Resource
Va2 Alignment	Proposed Bridge	Municipal Boundary	Listed Architectural Resource
Va3 Alignment	Road Closure	County Boundary	Potentially Eligible Architectural Resource
Common Alignment	Existing Rail Right of Way	Fire/EMS Location	Battlefield (National Register eligible)
Parcel Boundary	Proposed Rail Right of Way	Intersection Node	
Streams	Proposed Road Right of Way		
Wetlands	Proposed Easement		


Map 091 of 151

Prepared: May 4, 2010

**PRELIMINARY DESIGN - SUBJECT TO CHANGE WITHOUT NOTICE**

0 250 500 1,000  
Feet



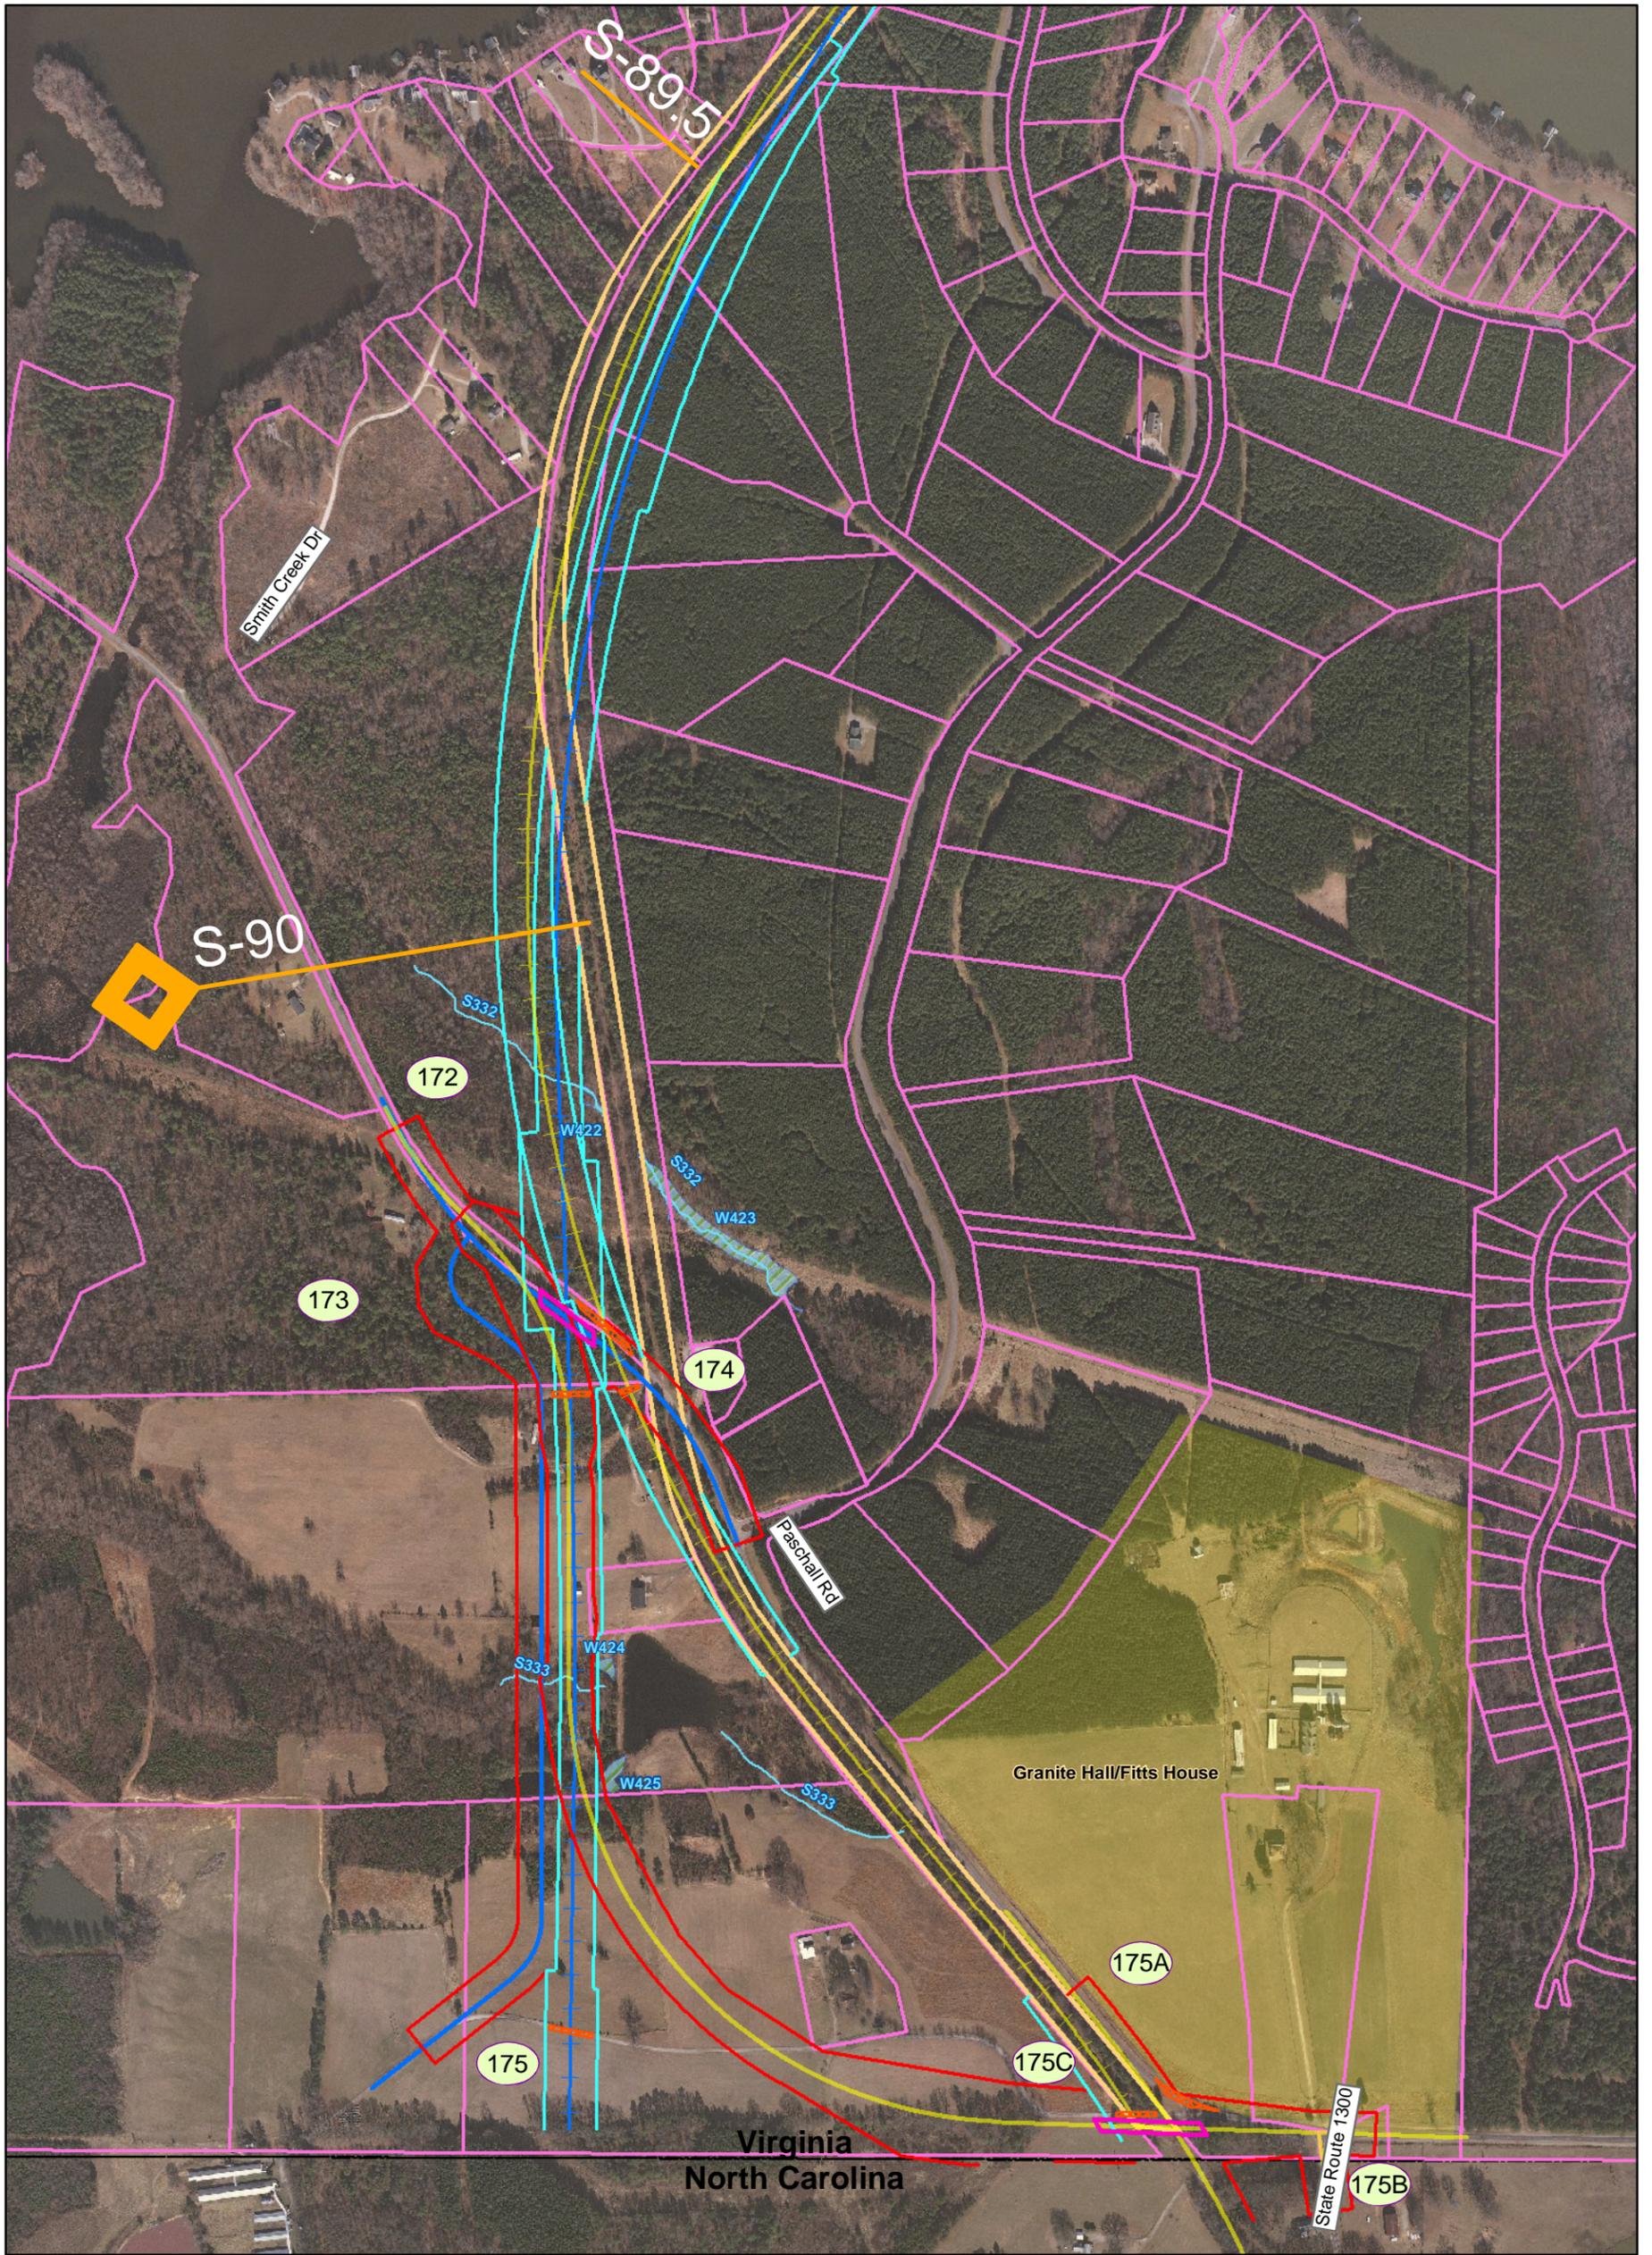

# Southeast High Speed Rail - Virginia

Va1 Alignment	Existing Bridge	Milepost Marker	Eligible Architectural Resource
Va2 Alignment	Proposed Bridge	Municipal Boundary	Listed Architectural Resource
Va3 Alignment	Road Closure	County Boundary	Potentially Eligible Architectural Resource
Common Alignment	Existing Rail Right of Way	Fire/EMS Location	Battlefield (National Register eligible)
Parcel Boundary	Proposed Rail Right of Way	Intersection Node	
Streams	Proposed Road Right of Way		
Wetlands	Proposed Easement		



Map 092 of 151

Prepared: May 4, 2010

**PRELIMINARY DESIGN - SUBJECT TO CHANGE WITHOUT NOTICE**

