




SECTION A-A

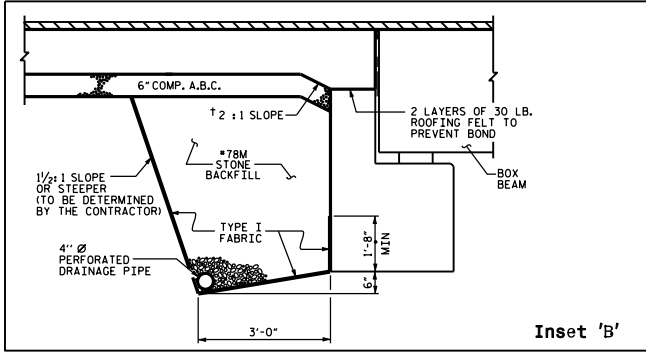

Inset 'B'

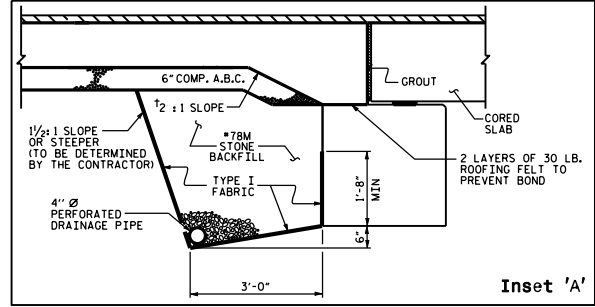

Inset 'A'

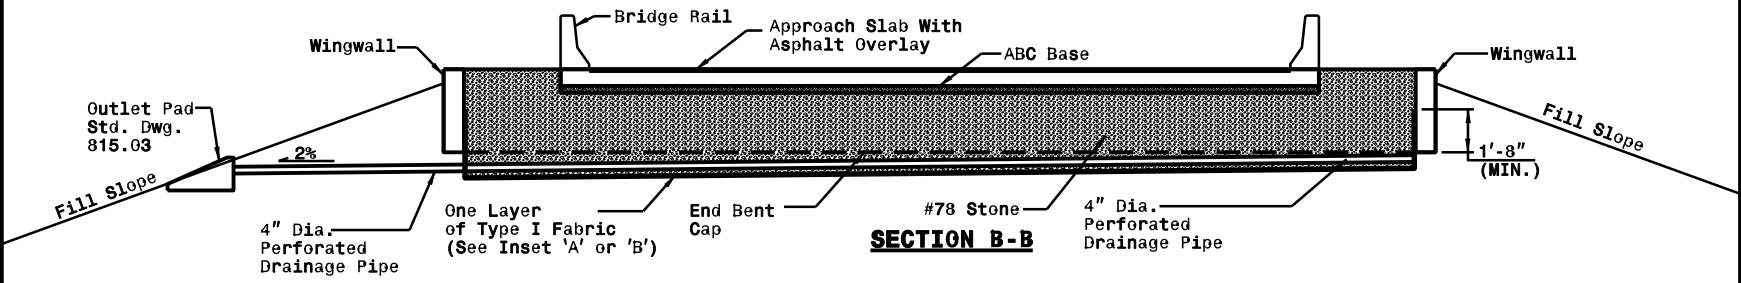

SECTION B-B

12' APPROACH SLAB