



7-06

METRIC STANDARD DRAWING FOR  
**DECELERATION AND ACCELERATION LANES**

225.03

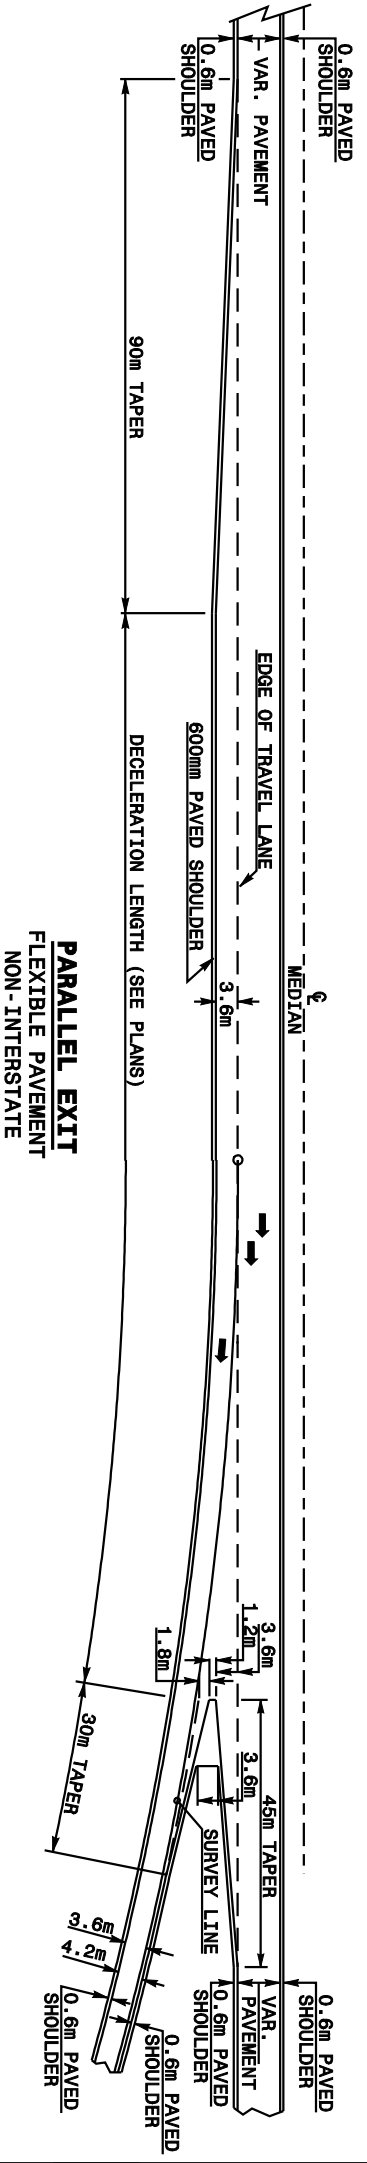

**PARALLEL EXIT**  
FLEXIBLE PAVEMENT  
NON-INTERSTATE

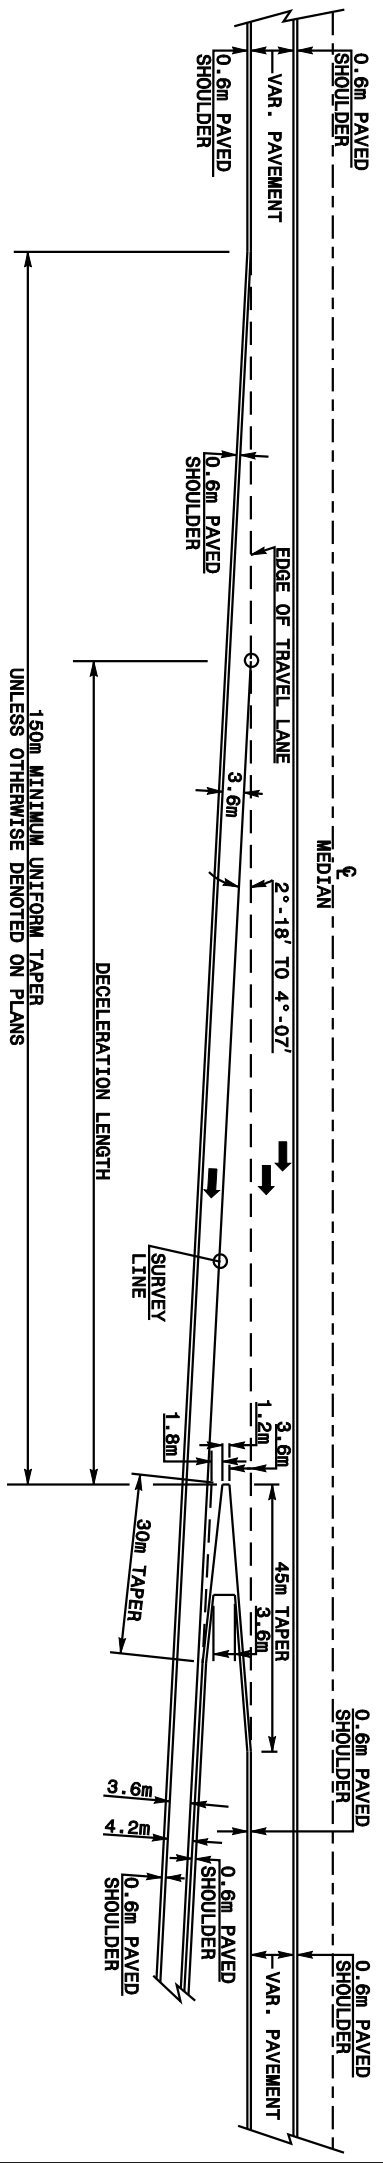

**ANGULAR EXIT**  
FLEXIBLE PAVEMENT  
NON-INTERSTATE

**Note:**  
This drawing is dimensioned in millimeters unless otherwise depicted within the drawing.

7-06

METRIC STANDARD DRAWING FOR  
**DECELERATION AND ACCELERATION LANES**

225.03