



METRIC STANDARD DRAWING FOR
**GUIDE FOR
BERM DITCH CONSTRUCTION**

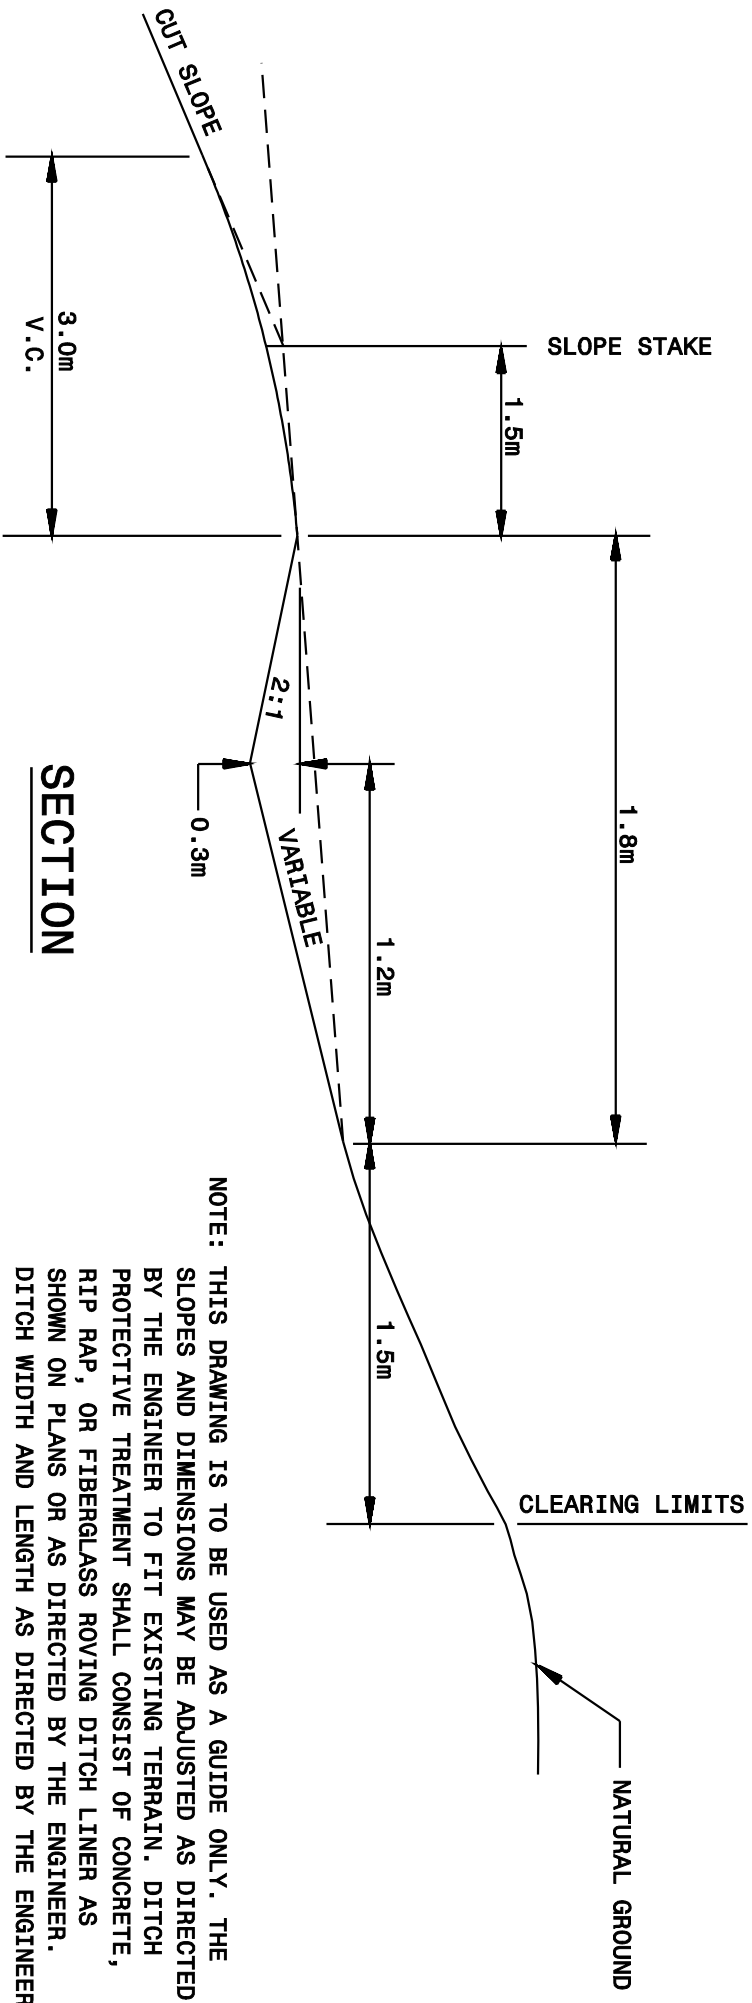

NOTE: THIS DRAWING IS TO BE USED AS A GUIDE ONLY. THE SLOPES AND DIMENSIONS MAY BE ADJUSTED AS DIRECTED BY THE ENGINEER TO FIT EXISTING TERRAIN. DITCH PROTECTIVE TREATMENT SHALL CONSIST OF CONCRETE, RIP RAP, OR FIBERGLASS ROVING DITCH LINER AS SHOWN ON PLANS OR AS DIRECTED BY THE ENGINEER. DITCH WIDTH AND LENGTH AS DIRECTED BY THE ENGINEER.

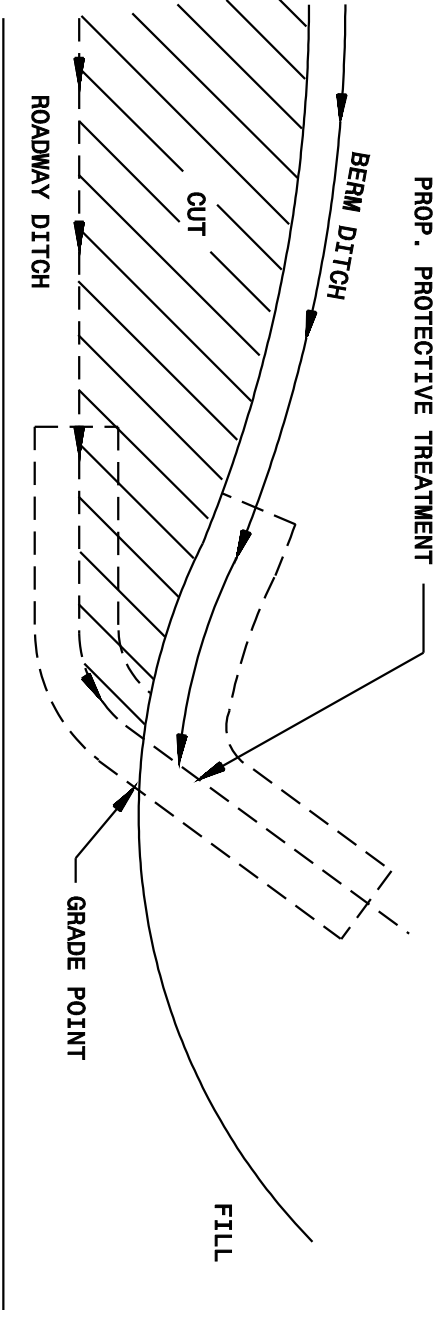

Note: This drawing is dimensioned in millimeters unless otherwise depicted within the drawing.