



METRIC STANDARD DRAWING FOR
**RETROFITTING DETECTABLE WARNING DOMES
ONTO EXISTING WHEELCHAIR RAMP**
CURB CUT

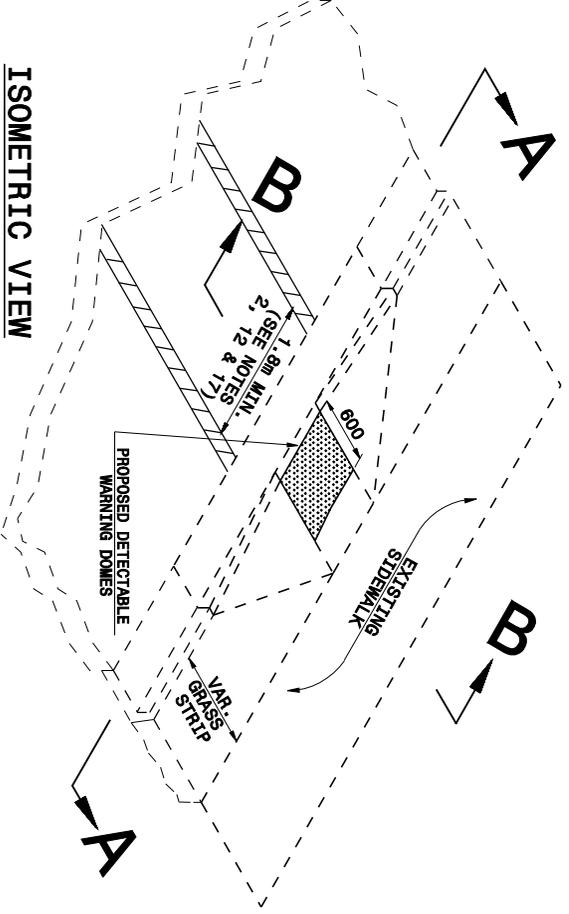


ISOMETRIC VIEW

- NOTES:
1. DETECTABLE WARNING DOMES SHALL COVER 600mm LENGTH AND FULL WIDTH OF THE RAMP FLOOR AS SHOWN ON THE DETAILS.
 2. OBTAIN 70% CONTRAST VISIBILITY WITH ADJOINING SURFACE, EITHER LIGHT-ON-DARK, OR DARK-ON-LIGHT SEQUENCE COVERING THE ENTIRE RAMP.

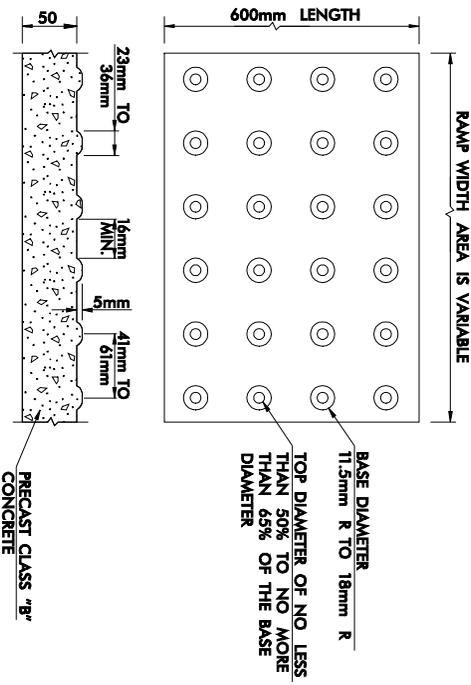


DETECTABLE WARNING DOMES

Note:
This drawing is dimensioned in millimeters unless otherwise depicted within the drawing.

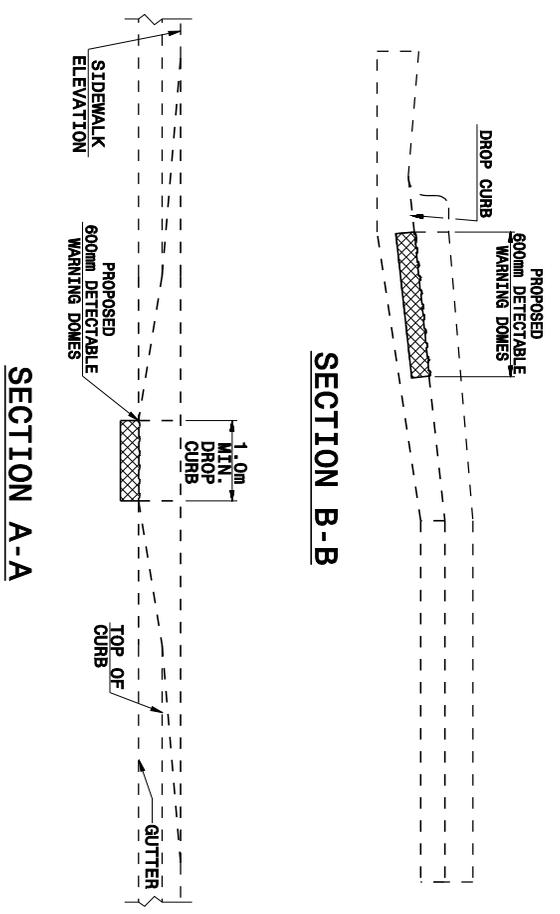


SECTION A-A

SECTION B-B

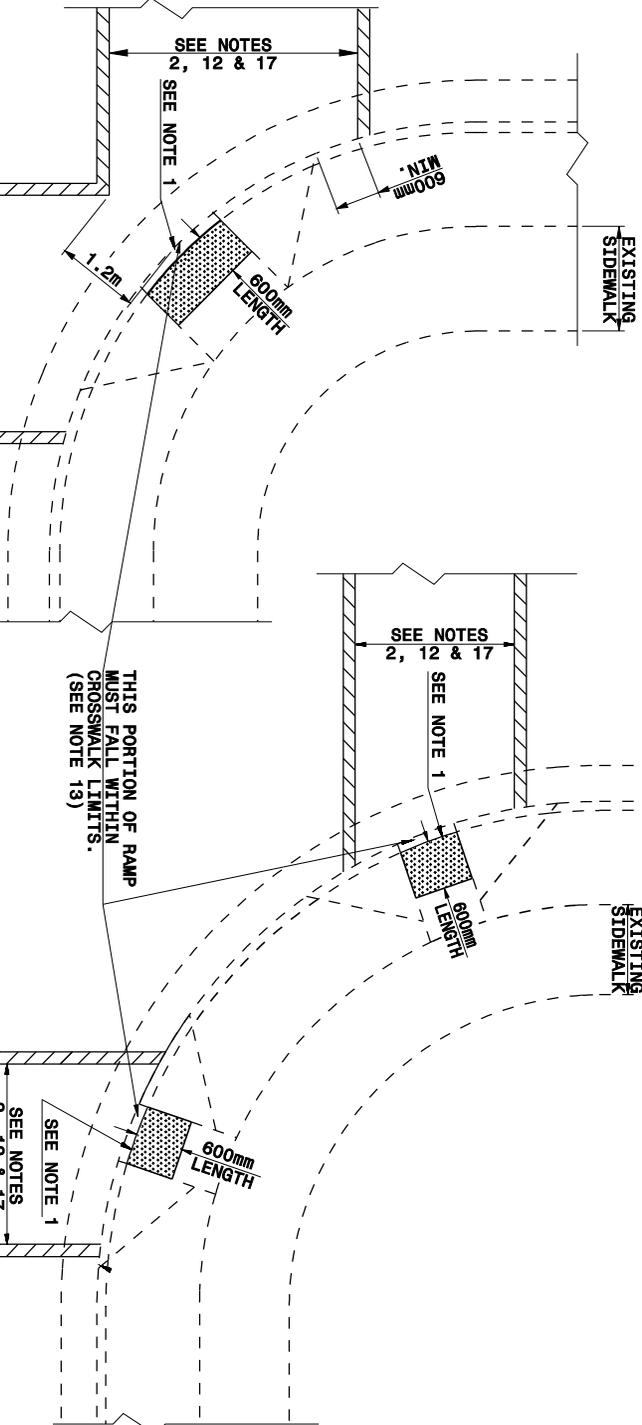

PLAN VIEW

DIAGONAL RAMP
MAX. 7.6m RADIIT
(1.5m MIN. FLOOR WIDTH)

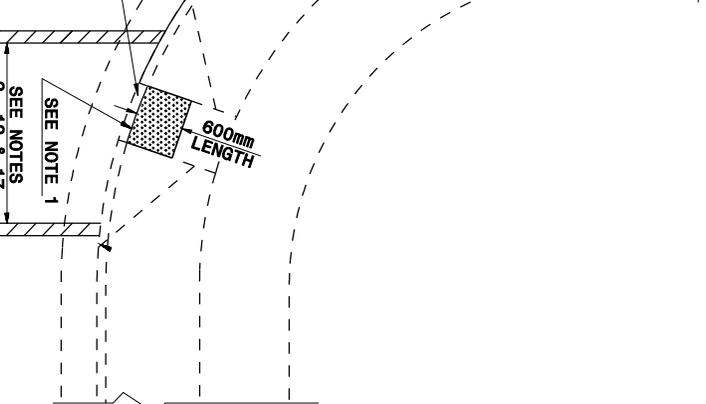

PLAN VIEW

DUAL RAMP
ANY RADIIT
(1.0m MIN. FLOOR WIDTH)