

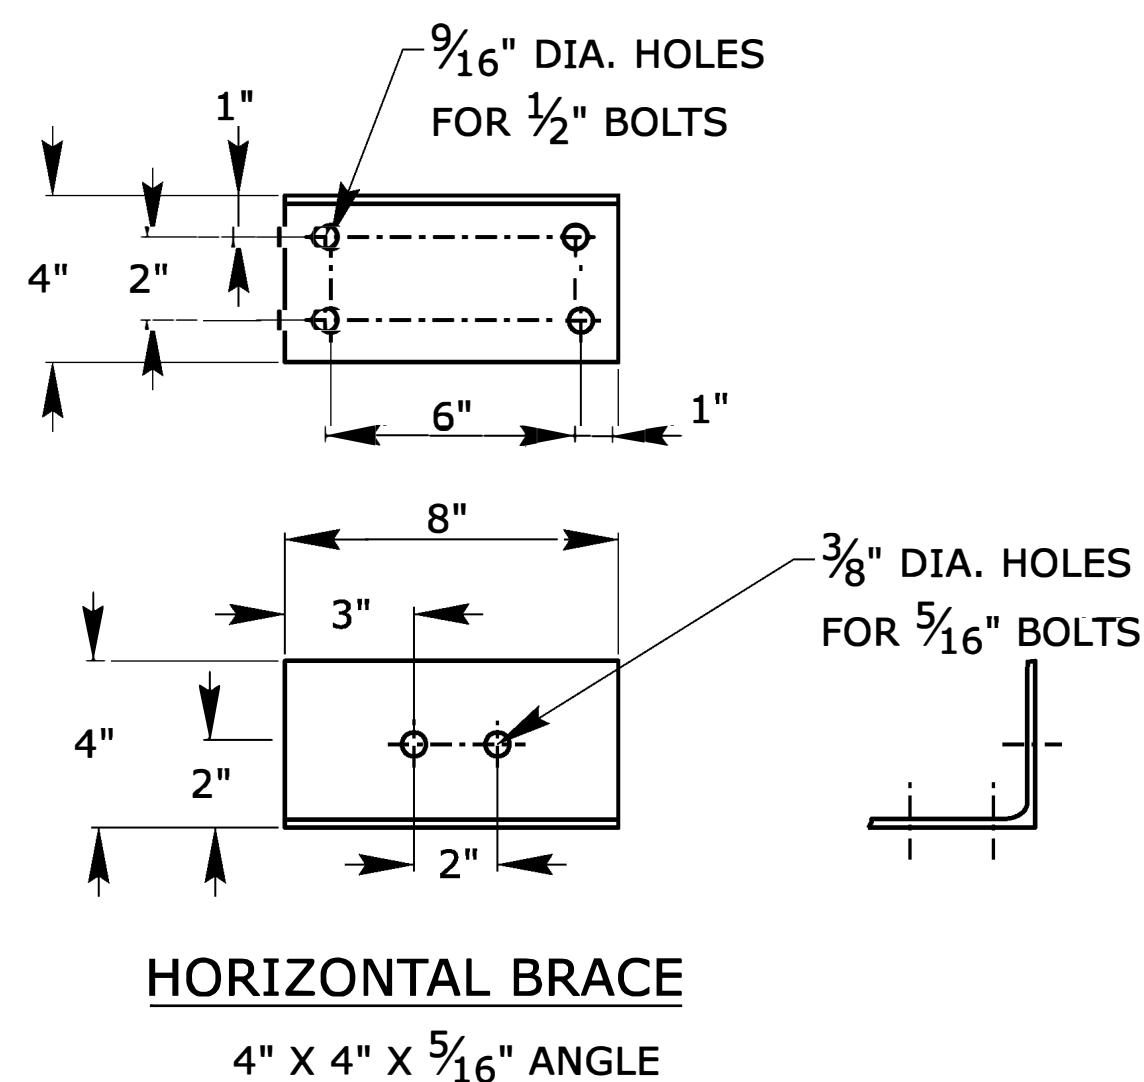


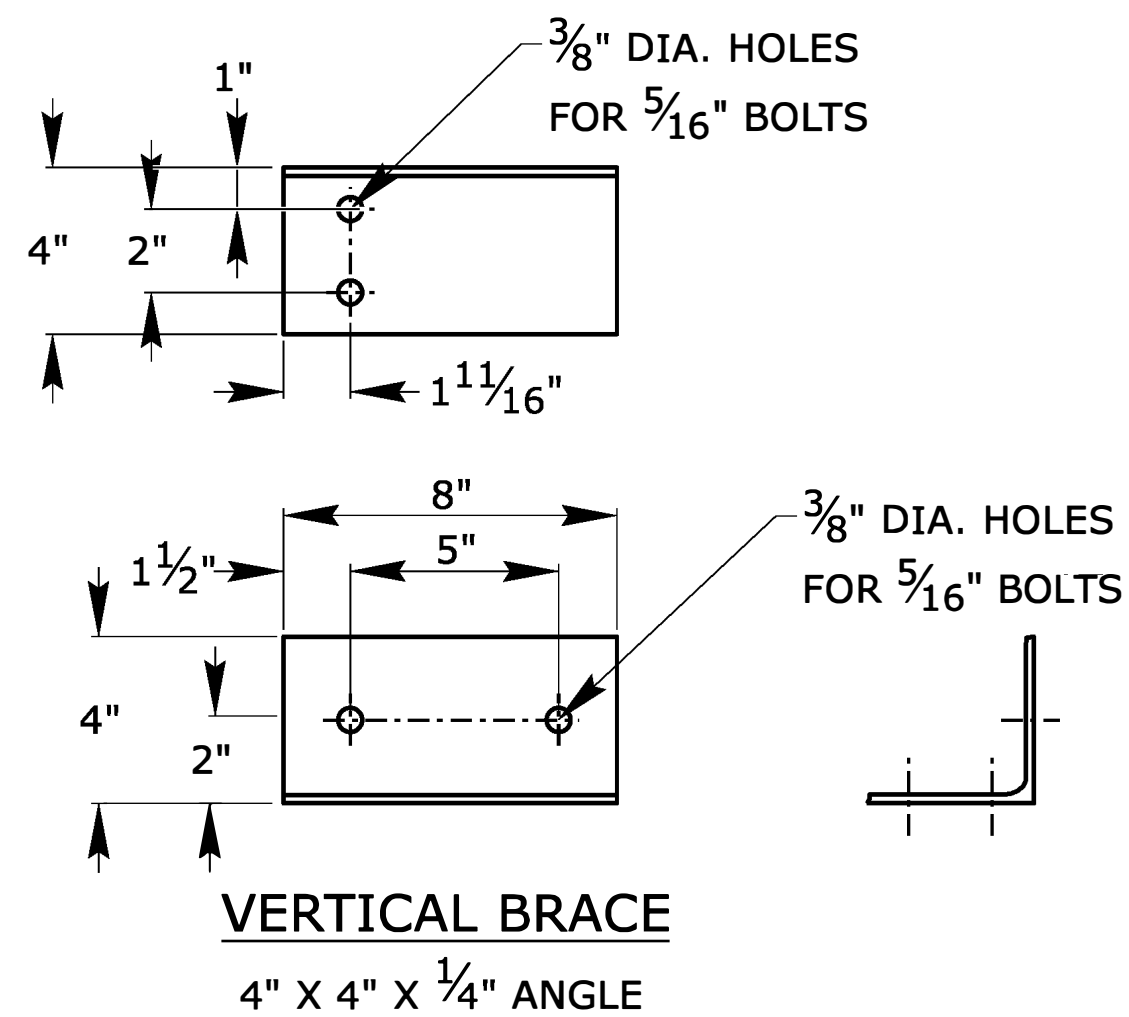

NOTES:

1. MAXIMUM SIGN SIZE IS 9.0 SQUARE FEET IN MAXIMUM WIND VELOCITY OF 80 MPH.
2. ERECT TYPE 'E' AND 'F' SIGNS WITH THE SAME SPECIFICATIONS AS TYPICAL INSTALLATION OF SIGNS MOUNTED ON 'U' CHANNEL SUPPORTS.
3. ERECT MILE MARKERS WITH THE SAME SPECIFICATIONS AS "MILEPOST DETAILS AND PLACEMENT". SEE ROADWAY STANDARD NUMBER 904.40.
4. APPLICABLE SECTIONS OF THE NCDOT STANDARD SPECIFICATIONS FOR ROADS AND STRUCTURES SHALL BE IN EFFECT.
5. ATTACH THE BRACE TO THE BARRIER BY MEANS OF 1/2" DIAMETER, 2" LONG CONCRETE ANCHORS WITH LOCK WASHERS. USE CONCRETE ANCHORS THAT ARE STAINLESS STEEL OR GALVANIZED IN ACCORDANCE WITH ASTM A-152. INSTALL IN ACCORDANCE WITH MANUFACTURER'S RECOMMENDATIONS.

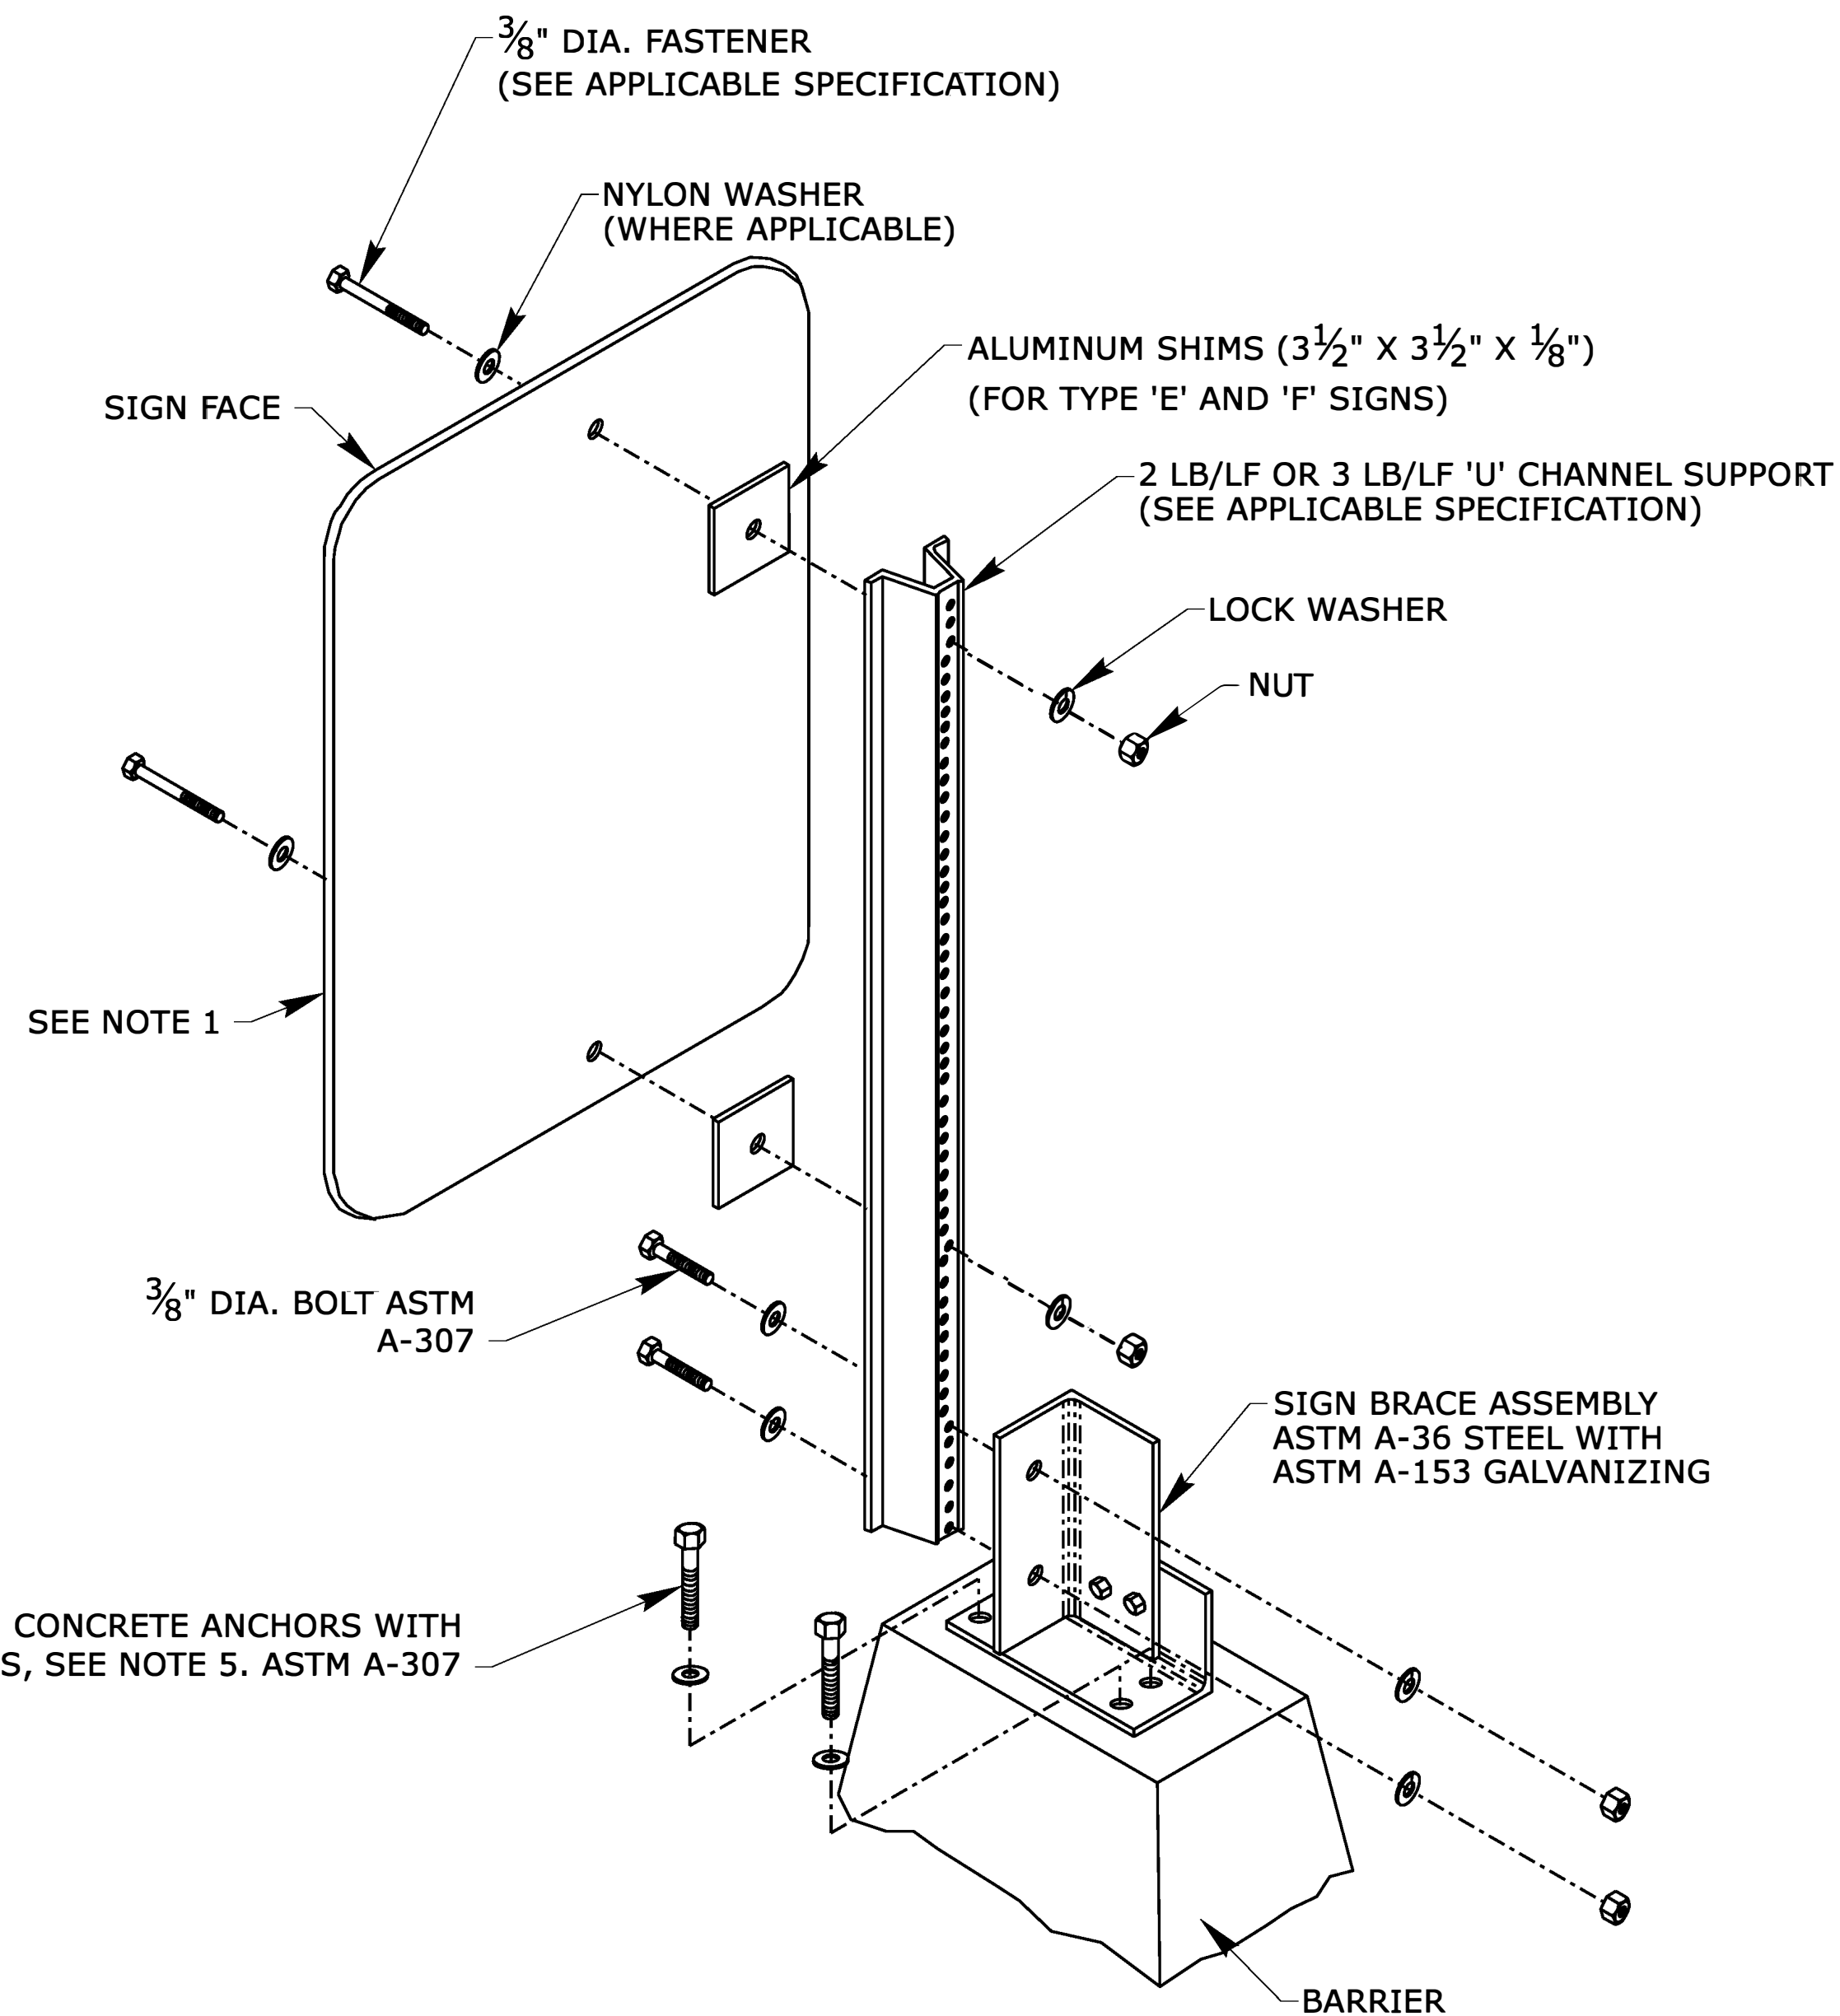

STATE OF
NORTH CAROLINA
DEPT. OF TRANSPORTATION
DIVISION OF HIGHWAYS
RALEIGH, N.C.

ROADWAY DETAIL DRAWING FOR

BARRIER SIGN SUPPORT ASSEMBLY

SHEET 1 OF 1
903D30