




\*NOTE: SEE STD. DWG. 846.01  
FOR 2'-6" CURB AND GUTTER  
INFORMATION.

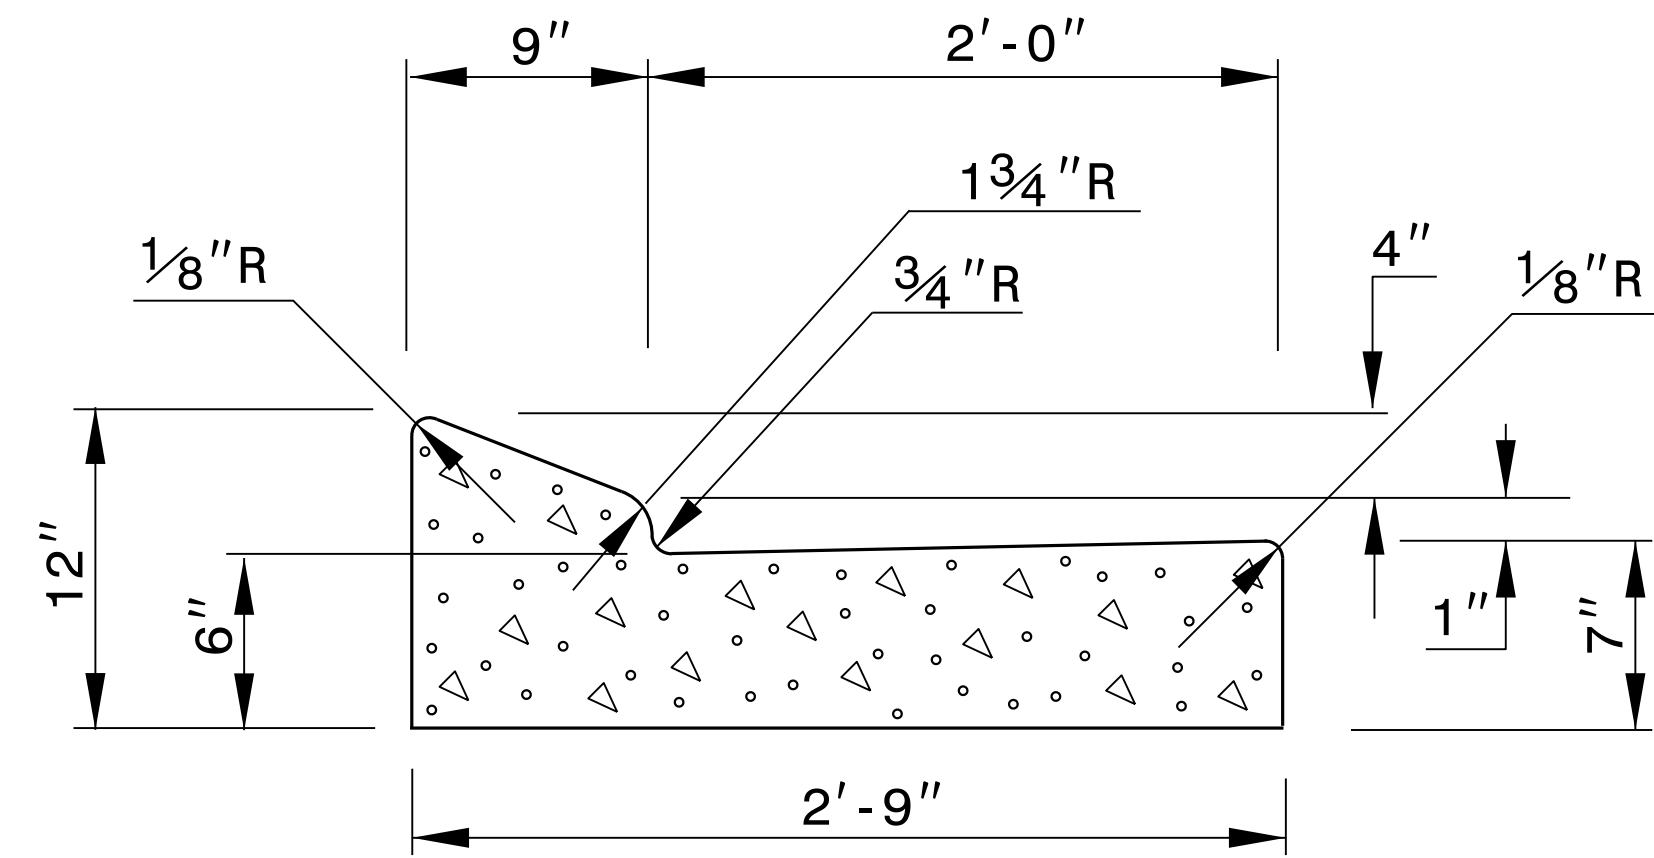

**PROPOSED 2'-9" CURB & GUTTER**

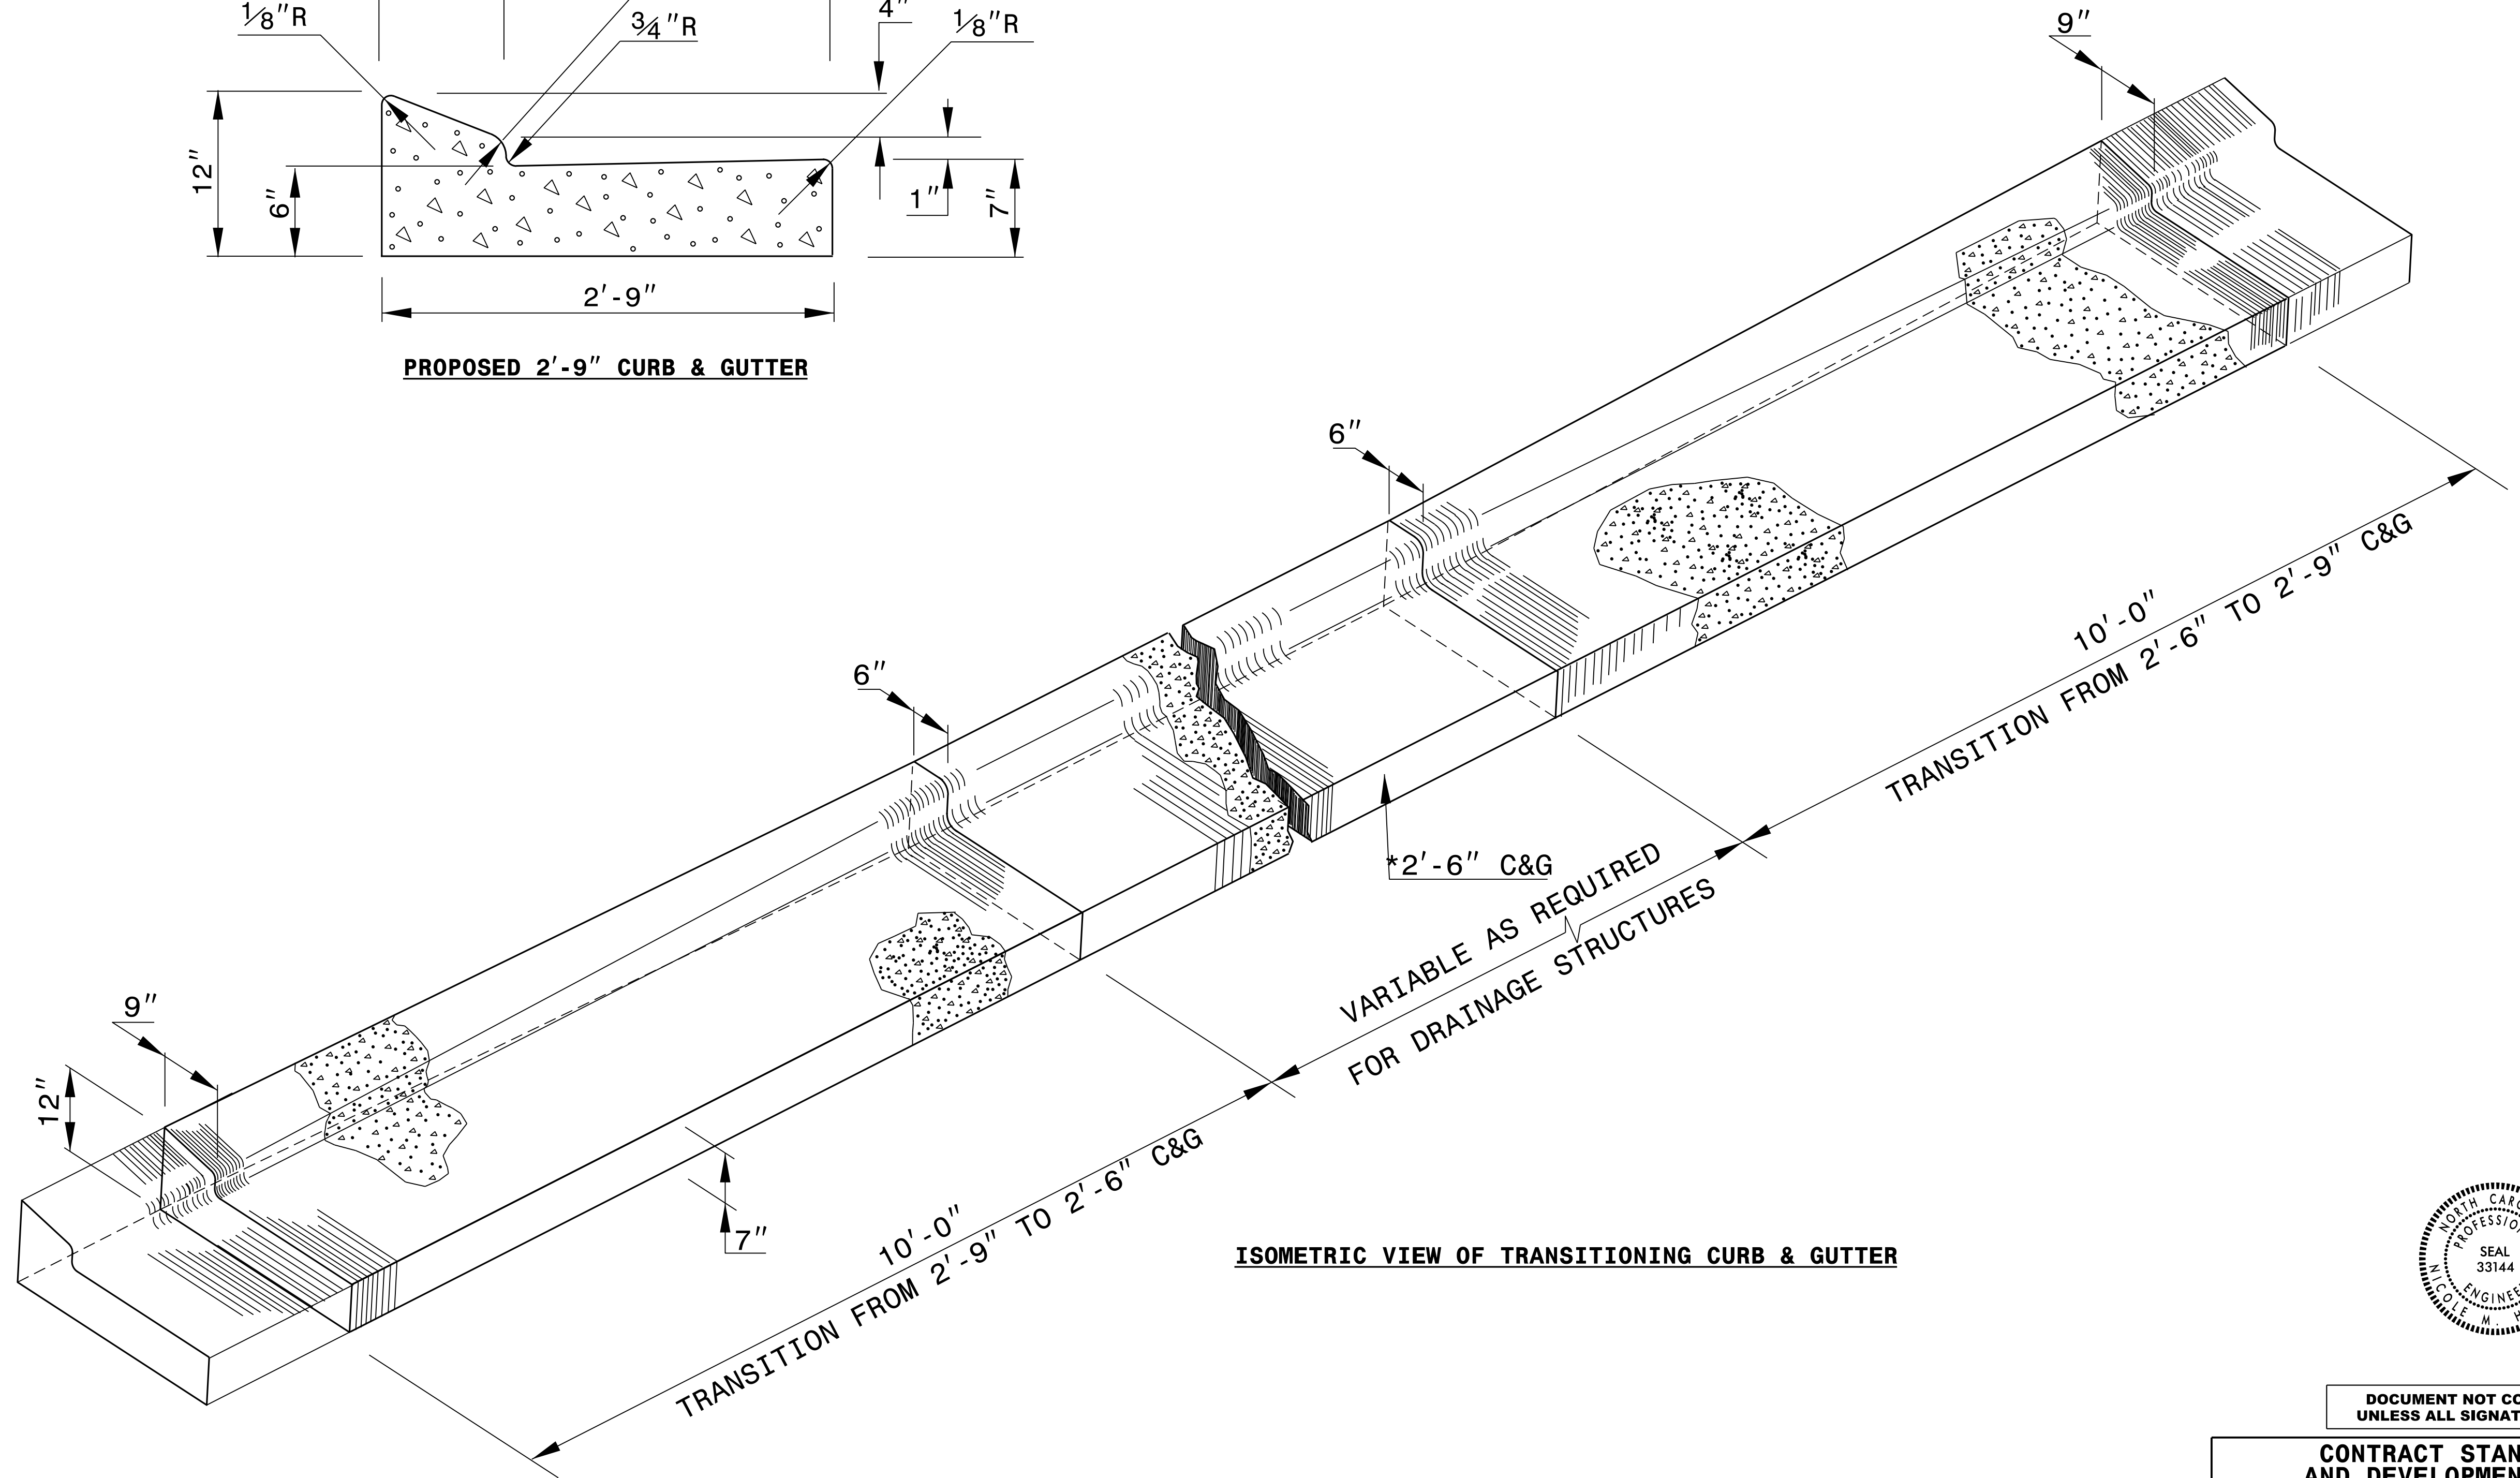

**ISOMETRIC VIEW OF TRANSITIONING CURB & GUTTER**

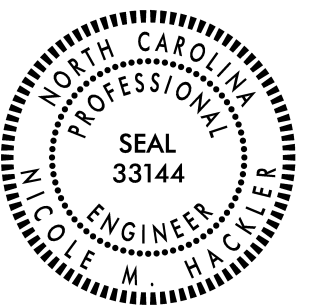

DOCUMENT NOT CONSIDERED FINAL  
UNLESS ALL SIGNATURES COMPLETED

**CONTRACT STANDARDS  
AND DEVELOPMENT UNIT**  
Office 919-707-6950 FAX 919-250-4119

**DETAIL OF 2'-9"  
TO 2'-6" CURB & GUTTER  
TRANSITION SECTION**

ORIGINAL BY: \_\_\_\_\_ DATE: \_\_\_\_\_  
MODIFIED BY: \_\_\_\_\_ DATE: \_\_\_\_\_  
CHECKED BY: \_\_\_\_\_ DATE: \_\_\_\_\_  
FILE SPEC.: D8174:/usr/details/stand/cgtransit.dgn