


PART PLAN-EXTERIOR SECTION  
NOTE: EXTERIOR SECTION SHOWN-INTERIOR SECTION SIMILAR EXCEPT OMIT S3 BARS.

TYPICAL SECTION

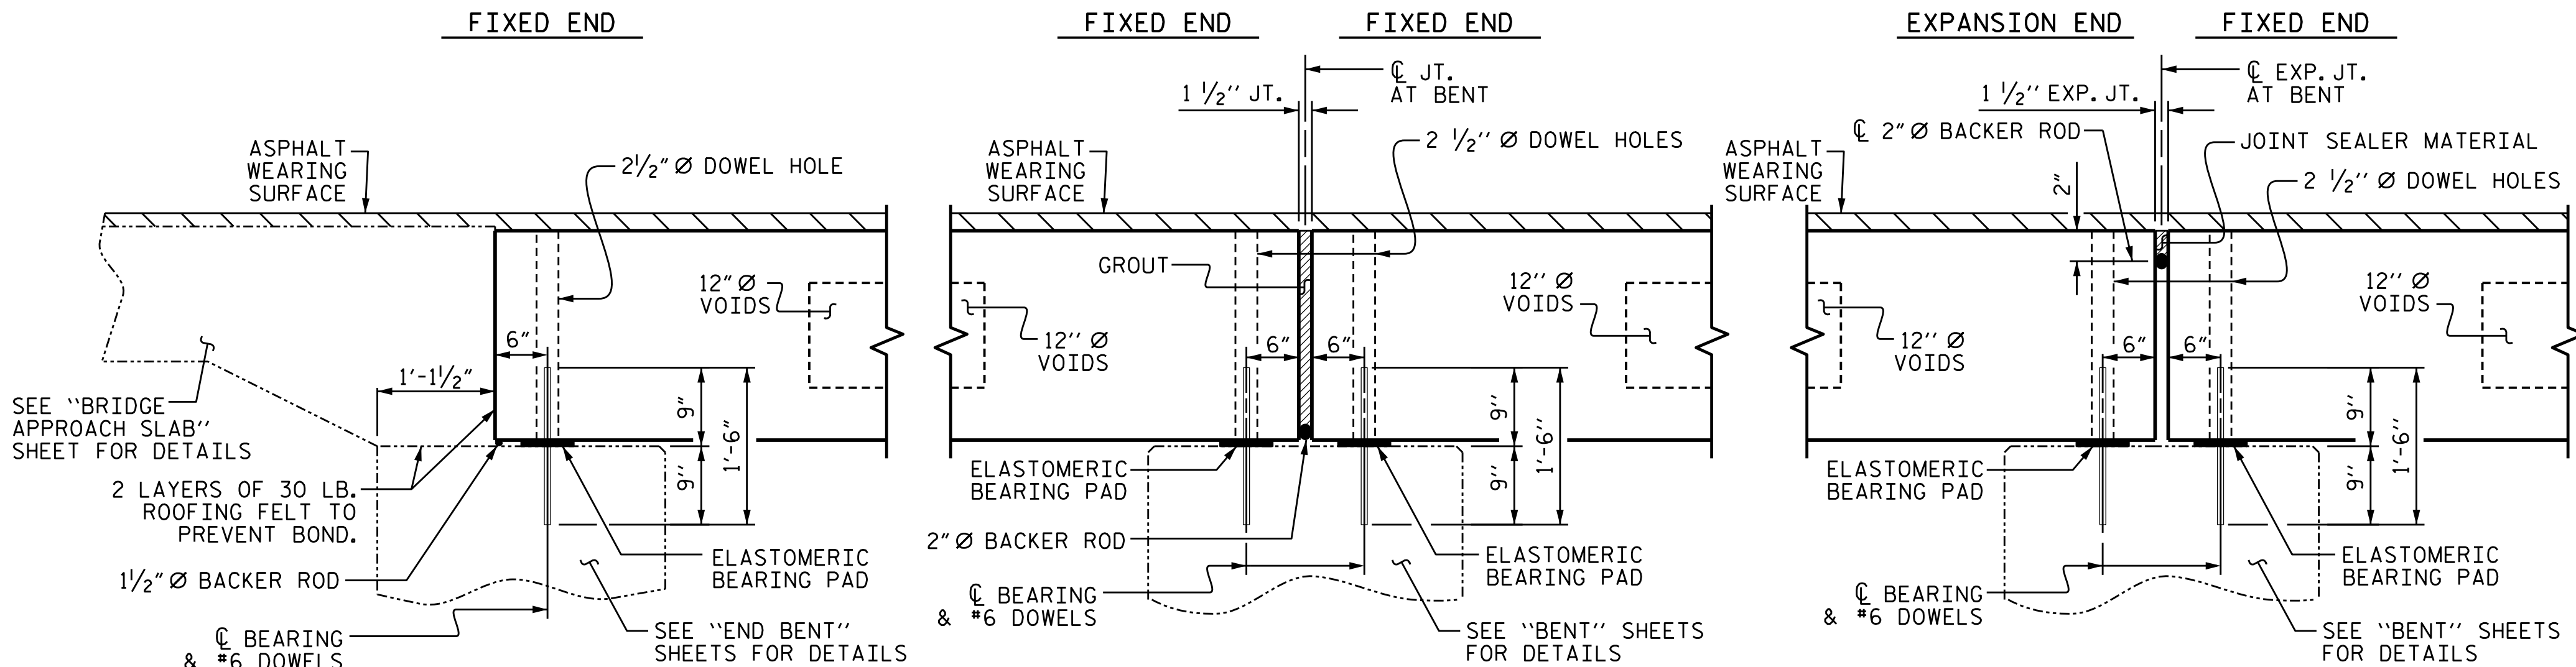

SECTION AT END BENT


SECTION AT BENT

SECTION AT BENT


GROUTED RECESS AT END OF POST-TENSIONED STRAND-CORED SLABS

\* DETAILER:  
CHECK CLEARANCE FOR #4 S2 BARS @ GROUTED RECESS.  
CHECK WITH ENGINEER AND ADJUST THE DIAPHRAGM LOCATION OR SHOW ODD SPACINGS ON THE PLAN.  
INCLUDE THIS NOTE ON THE PLAN OF SPAN OR EXT. CSU PLAN.  
#4 S2 BARS MAY BE SHIFTED AS NECESSARY TO MAINTAIN 1" CLEAR TO GROUTED RECESS"

PERMITTED THREADED INSERT CAST IN OUTSIDE FACE OF EXTERIOR UNIT AND RECESSED 3/8" SIZE TO BE DETERMINED BY CONTRACTOR.

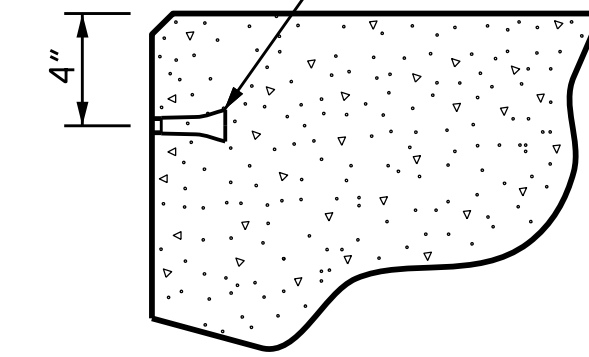


THREADED INSERT DETAIL

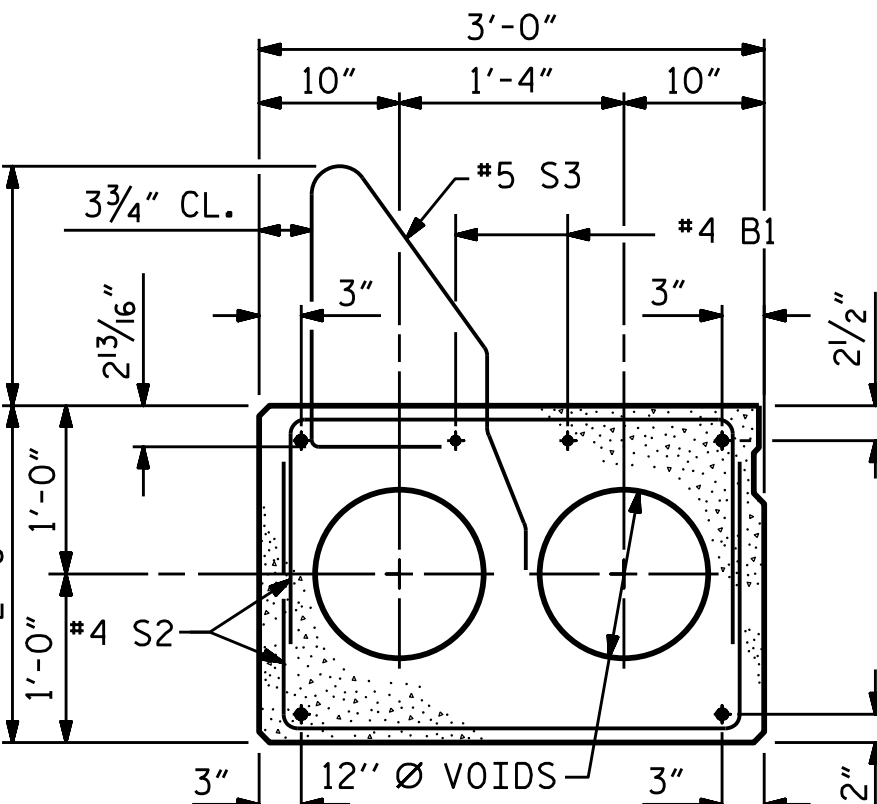


EXTERIOR SLAB SECTION

(FOR PRESTRESSED STRAND LAYOUT, SEE INTERIOR SLAB SECTION.)

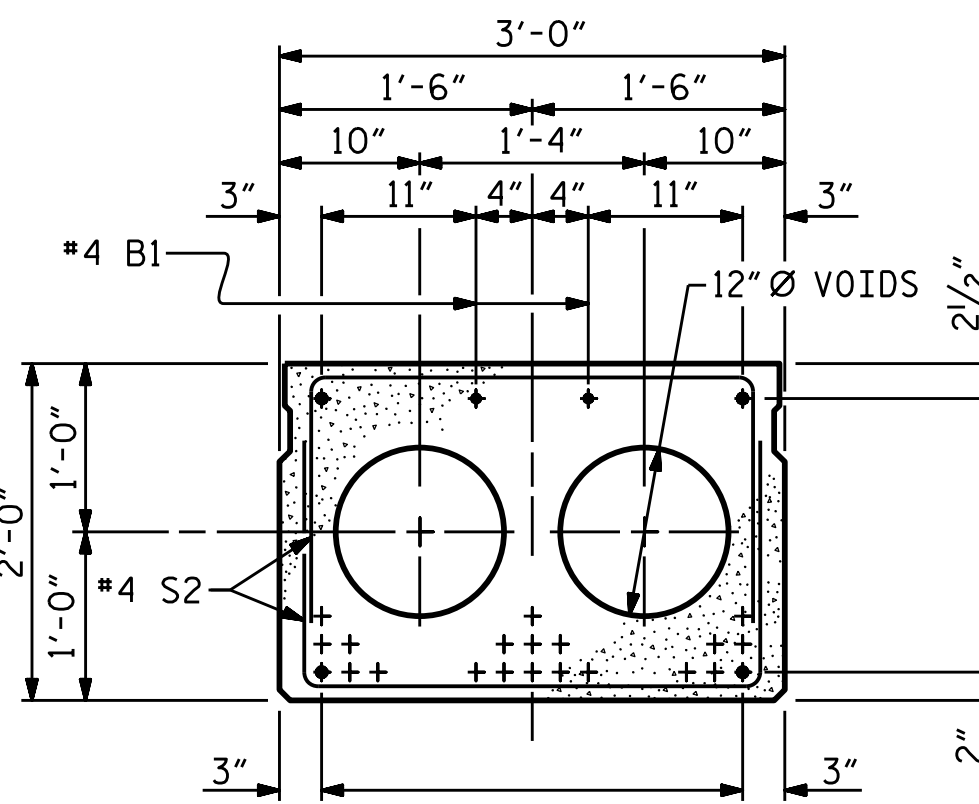


INTERIOR SLAB SECTION  
0.6" Ø LOW RELAXATION STRAND LAYOUT

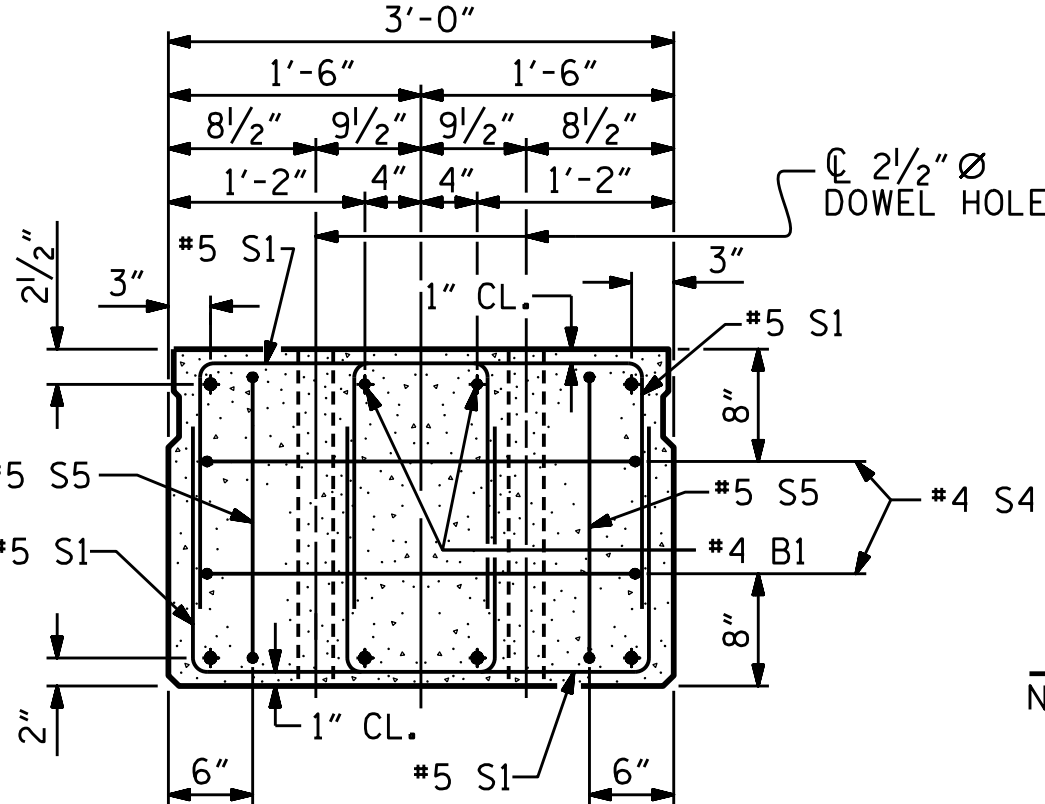

END ELEVATION

SHOWING PLACEMENT OF DOUBLE STIRRUPS AND LOCATION OF DOWEL HOLES.  
(STRAND LAYOUT NOT SHOWN).  
INTERIOR SLAB SECTION SHOWN-EXTERIOR SLAB SECTION SIMILAR EXCEPT SHEAR KEY LOCATION.

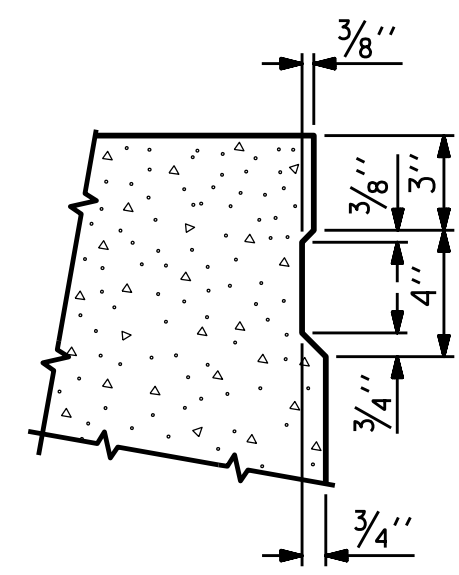

SHEAR KEY DETAIL

NOTE: OMIT SHEAR KEY ON OUTSIDE FACE OF EXTERIOR CORED SLABS.

PROJECT NO. \_\_\_\_\_

COUNTY \_\_\_\_\_

STATION: \_\_\_\_\_

SHEET 1 OF 2

REVISIONS						SHEET NO.
NO.	BY:	DATE:	NO.	BY:	DATE:	
1			3			TOTAL SHEETS
2			4			

DOCUMENT NOT CONSIDERED FINAL UNLESS ALL SIGNATURES COMPLETED

ASSEMBLED BY :	DATE :	MAA/GM
CHECKED BY :	DATE :	RWW/TMG
DRAWN BY : MAA	REV. 10/1/11	MAA/THC
CHECKED BY : GM	REV. 1/15	
	REV. 12/17	