



FIGURE II - 5

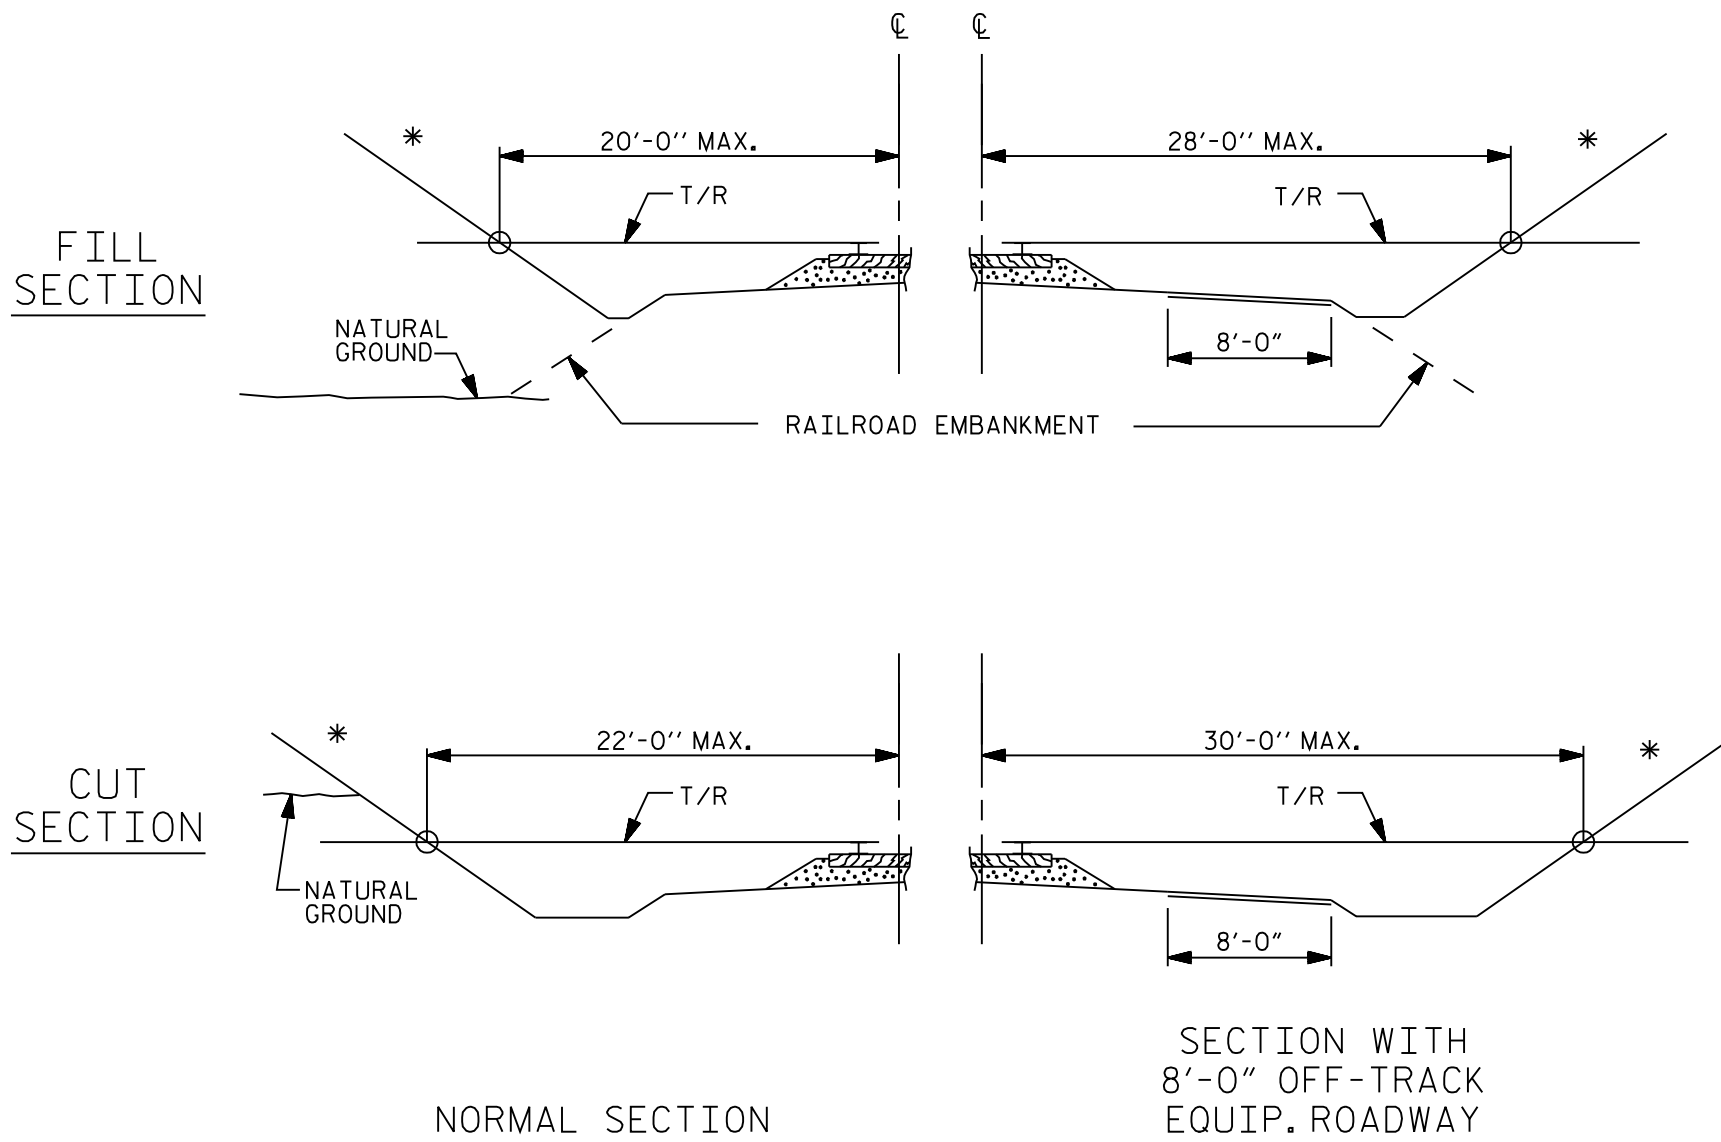

* TYPICALLY 1½:1, BUT TO BE DETERMINED AT SCOPING MEETING

BRIDGE LENGTH REQUIREMENTS - RAILROAD OVERHEADS

FIGURE II - 5 M

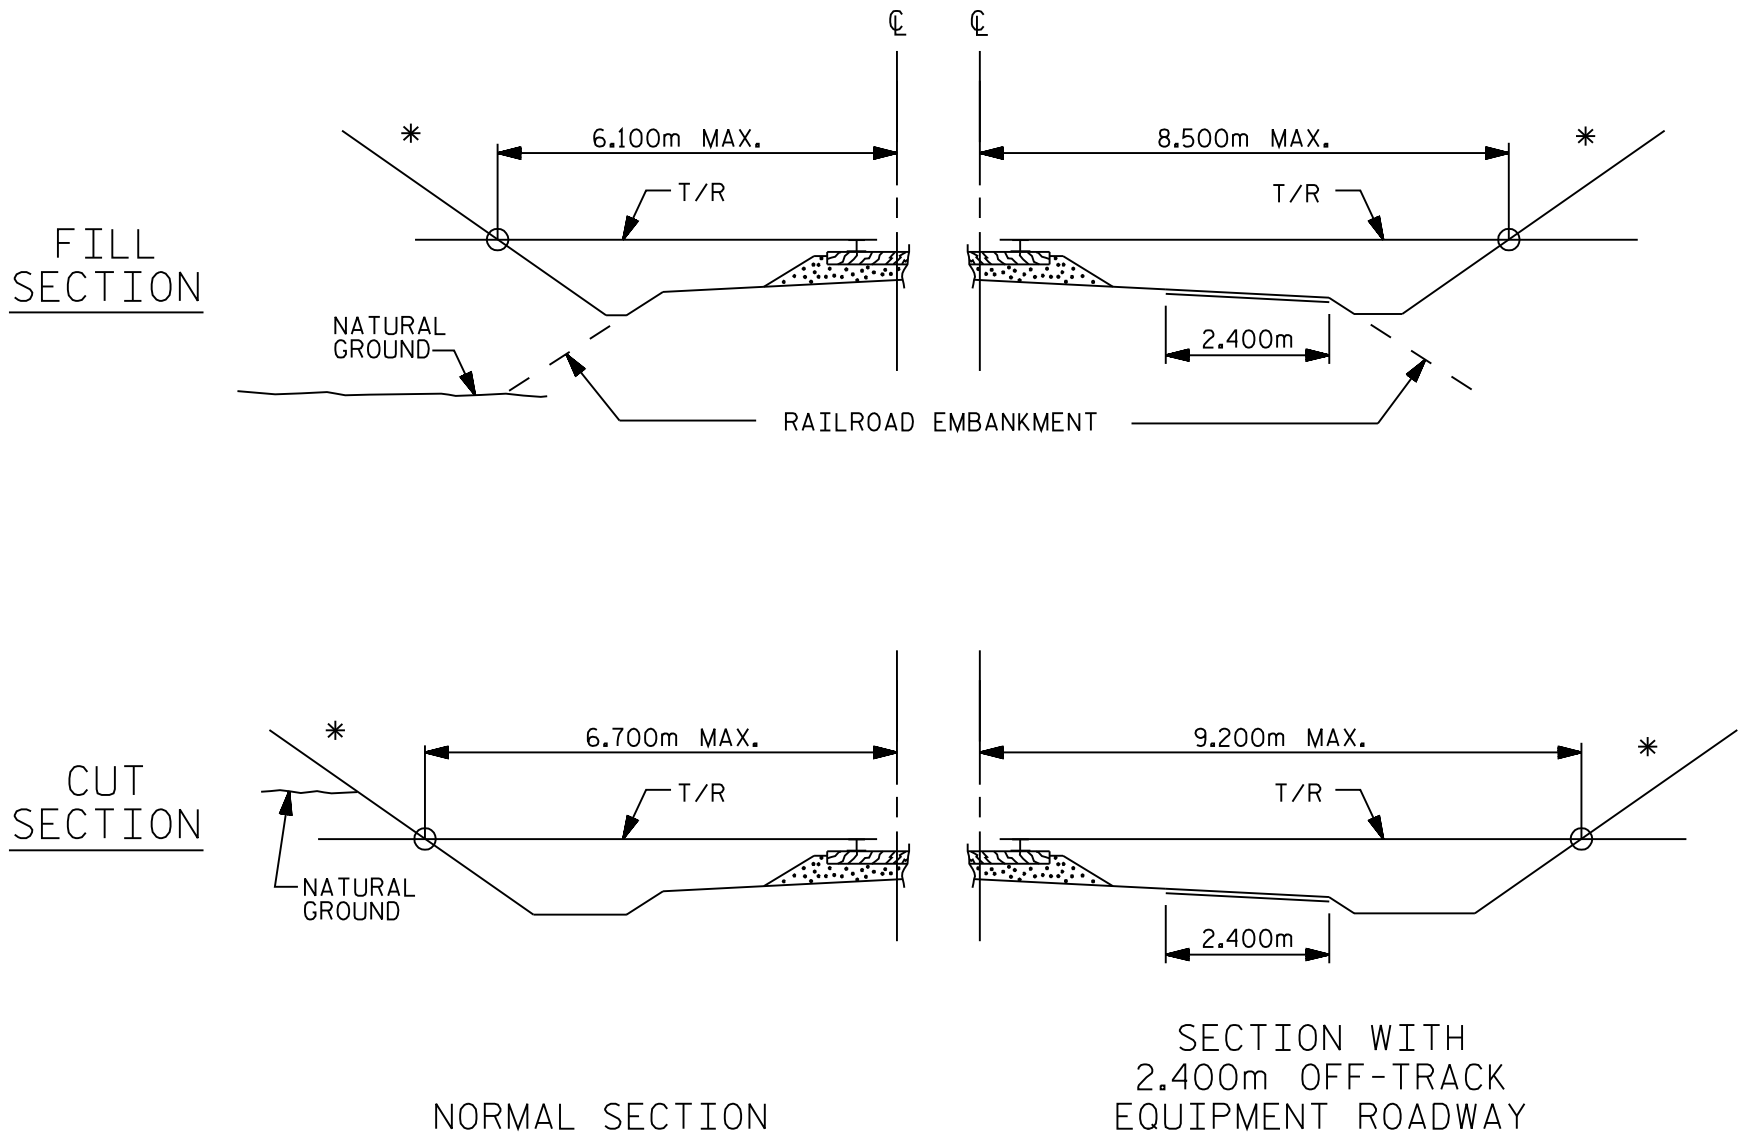

* TYPICALLY 1½:1, BUT TO BE DETERMINED AT SCOPING MEETING

BRIDGE LENGTH REQUIREMENTS - RAILROAD OVERHEADS