
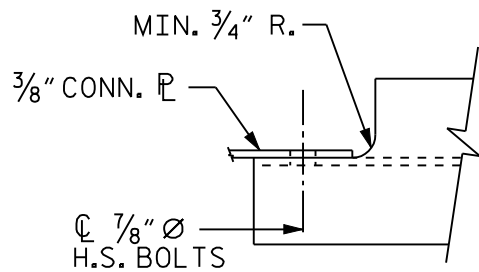


FIGURE 6 - 105

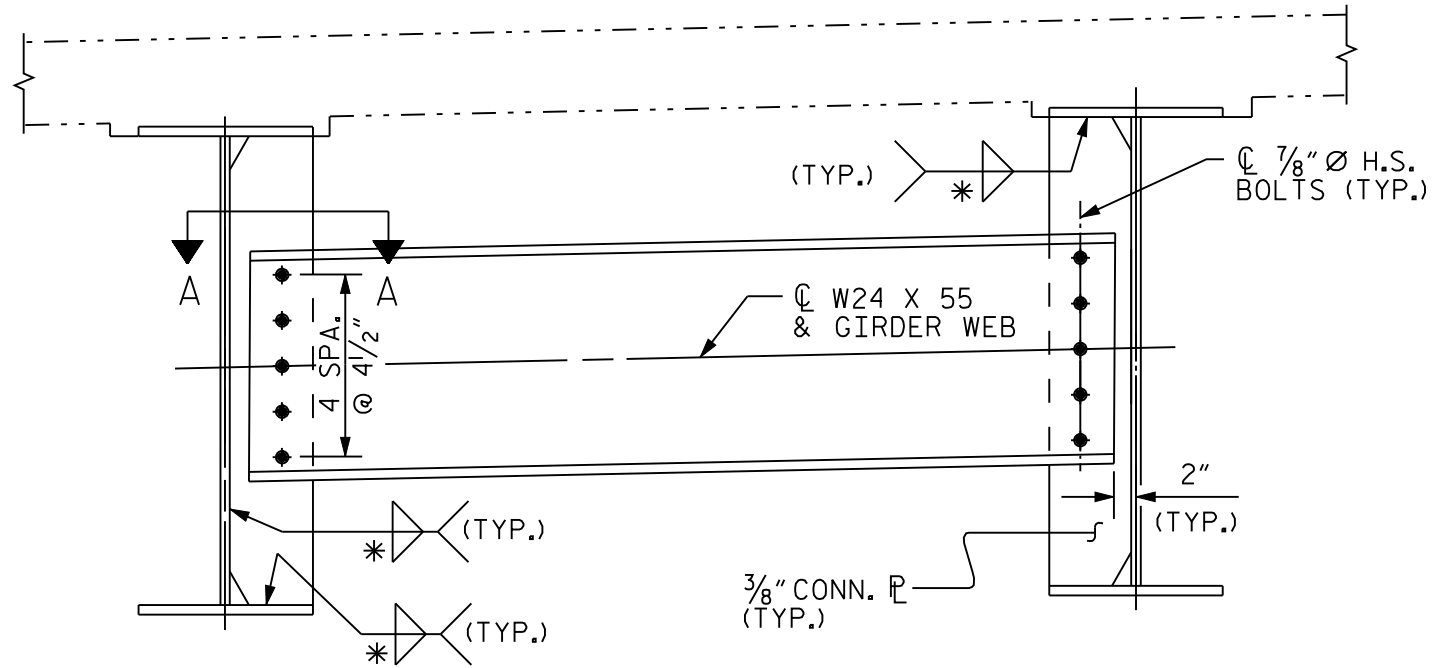



SECTION A-A

* SHOW WELD SIZE

SEE FIGURE 6-113 FOR WELD TERMINATION DETAILS.
SEE FIGURE 6-101 FOR CLIP SIZE.

TYPICAL INTERMEDIATE DIAPHRAGM
FOR PLATE GIRDERS THROUGH 48" DEEP

FIGURE 6 - 105 M

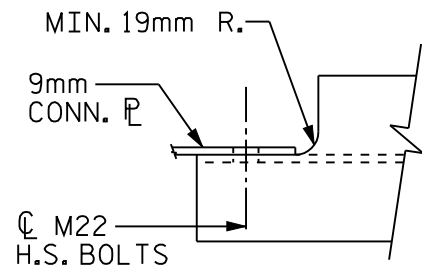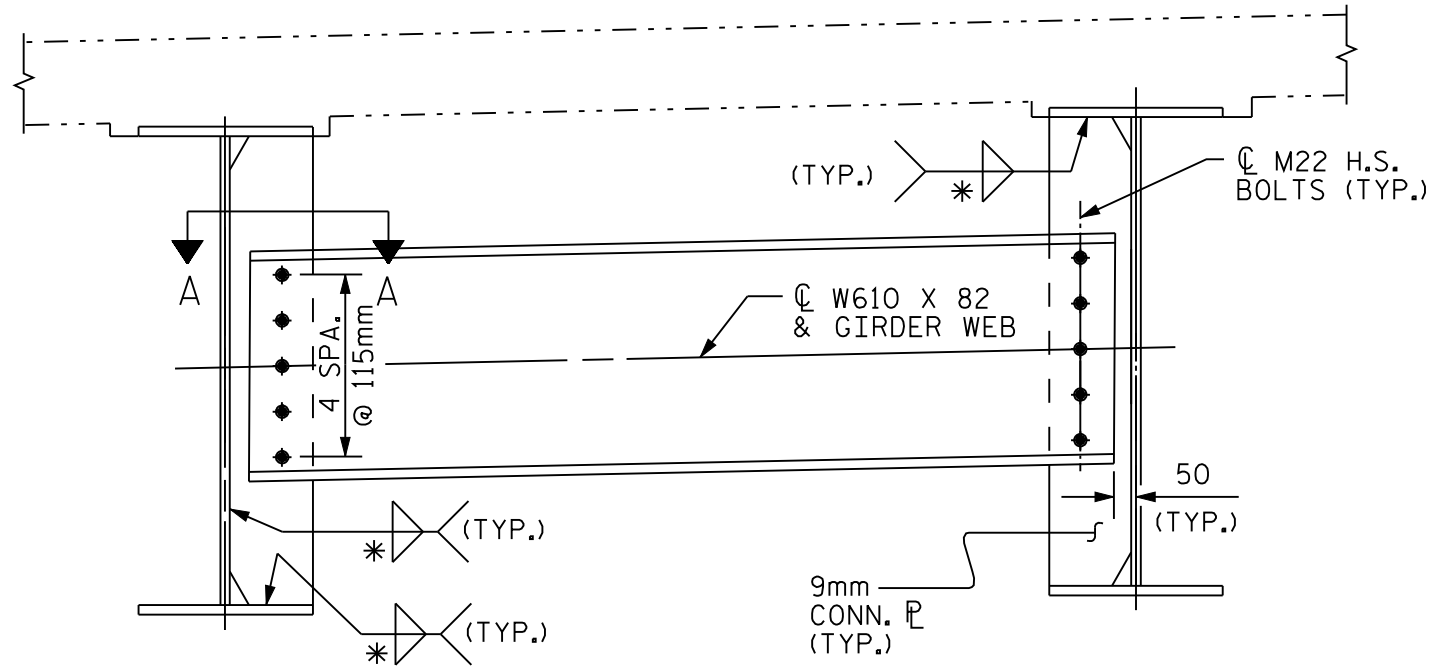

SECTION A-A

* SHOW WELD SIZE

SEE FIGURE 6-113 FOR WELD TERMINATION DETAILS.
SEE FIGURE 6-101 FOR CLIP SIZE.

TYPICAL INTERMEDIATE DIAPHRAGM
FOR PLATE GIRDERS THROUGH 1220mm DEEP