


END OF GIRDER DETAIL AT INTEGRAL END BENT

* DIAMETER OF HOLES IN WEB MAY BE INCREASED TO ACCOMMODATE SKEW

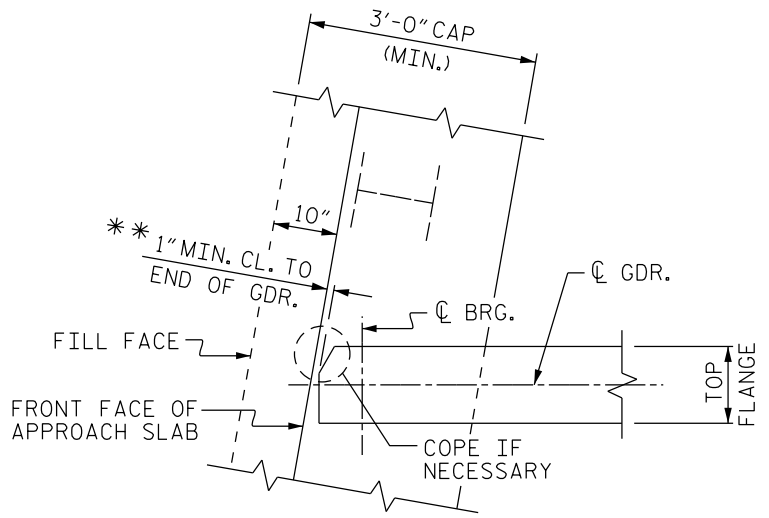


PLAN OF GIRDER AT INTEGRAL END BENT

** DO NOT SHOW THIS DIMENSION ON PLANS

ALTERNATE INTEGRAL END BENT DETAILS


STEEL SUPERSTRUCTURE

FIGURE 6 - 120

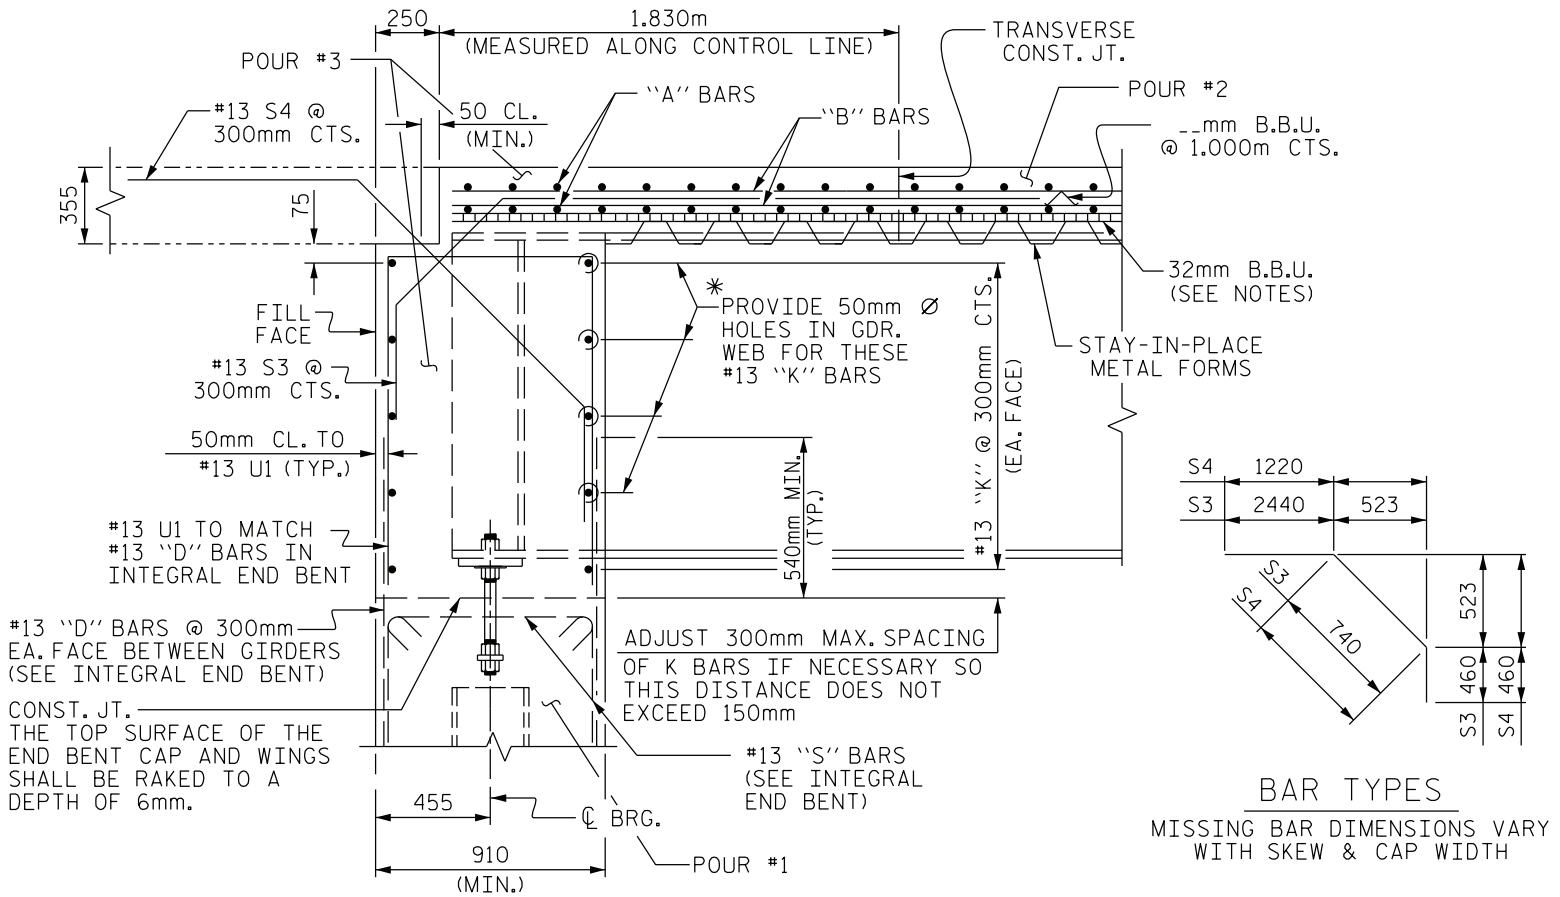

END OF GIRDER DETAIL AT INTEGRAL END BENT

* DIAMETER OF HOLES IN WEB MAY BE INCREASED TO ACCOMMODATE SKEW

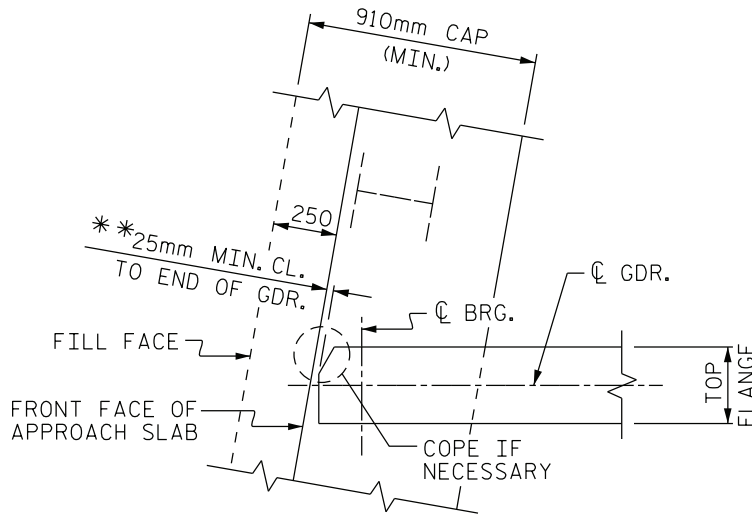

PLAN OF GIRDER AT INTEGRAL END BENT

** DO NOT SHOW THIS DIMENSION ON PLANS

ALTERNATE INTEGRAL END BENT DETAILS

STEEL SUPERSTRUCTURE

FIGURE 6 - 120 M