


PLAN VIEW OF ARMORED FOAM
JOINT SEAL @ END BENT FOR CURBS

FIGURE 12 - 13

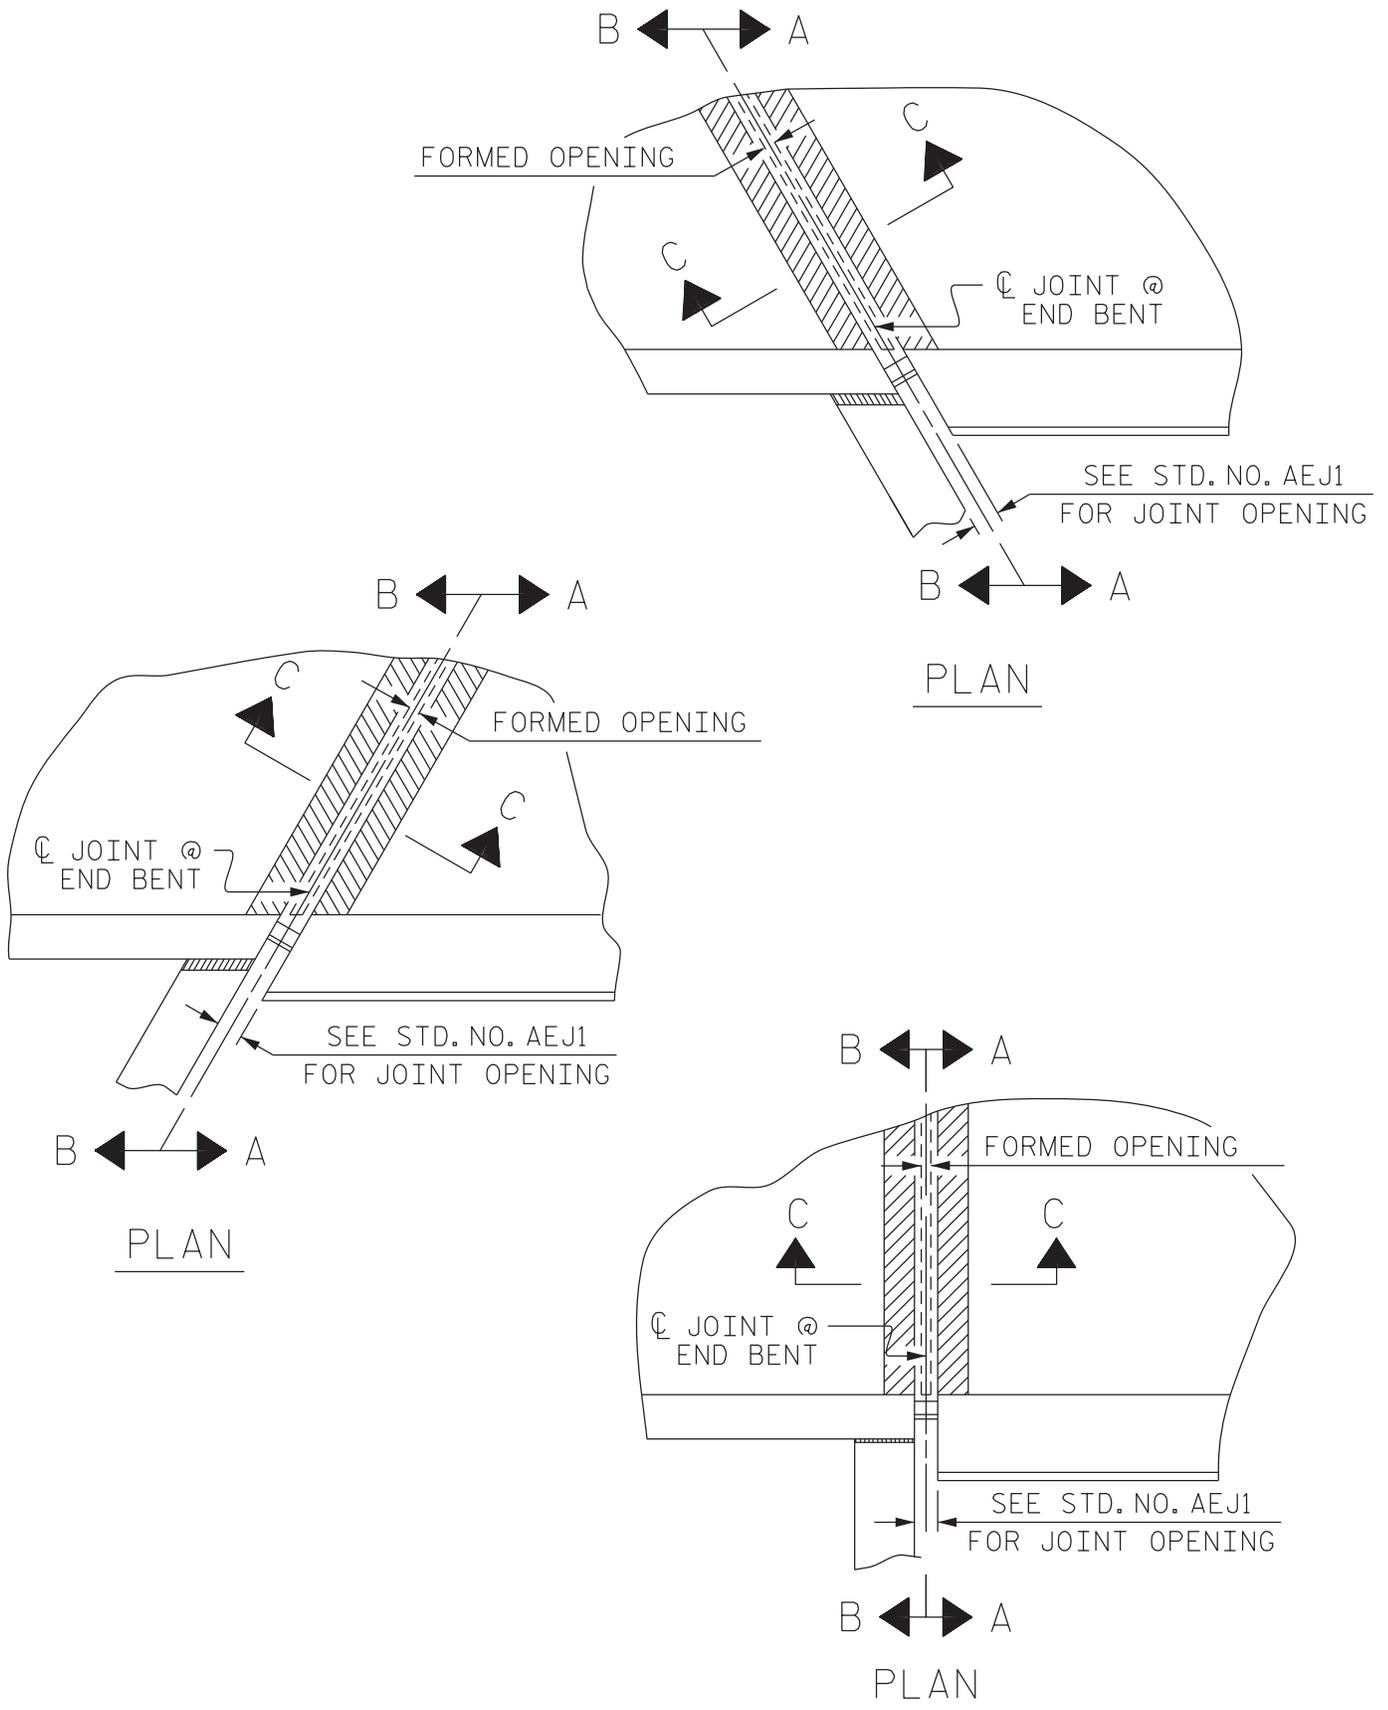

PLAN VIEW OF ARMORED FOAM JOINT SEAL @ END BENT FOR CURBS

FIGURE 12 - 13 M