


FIGURE 7 - 28

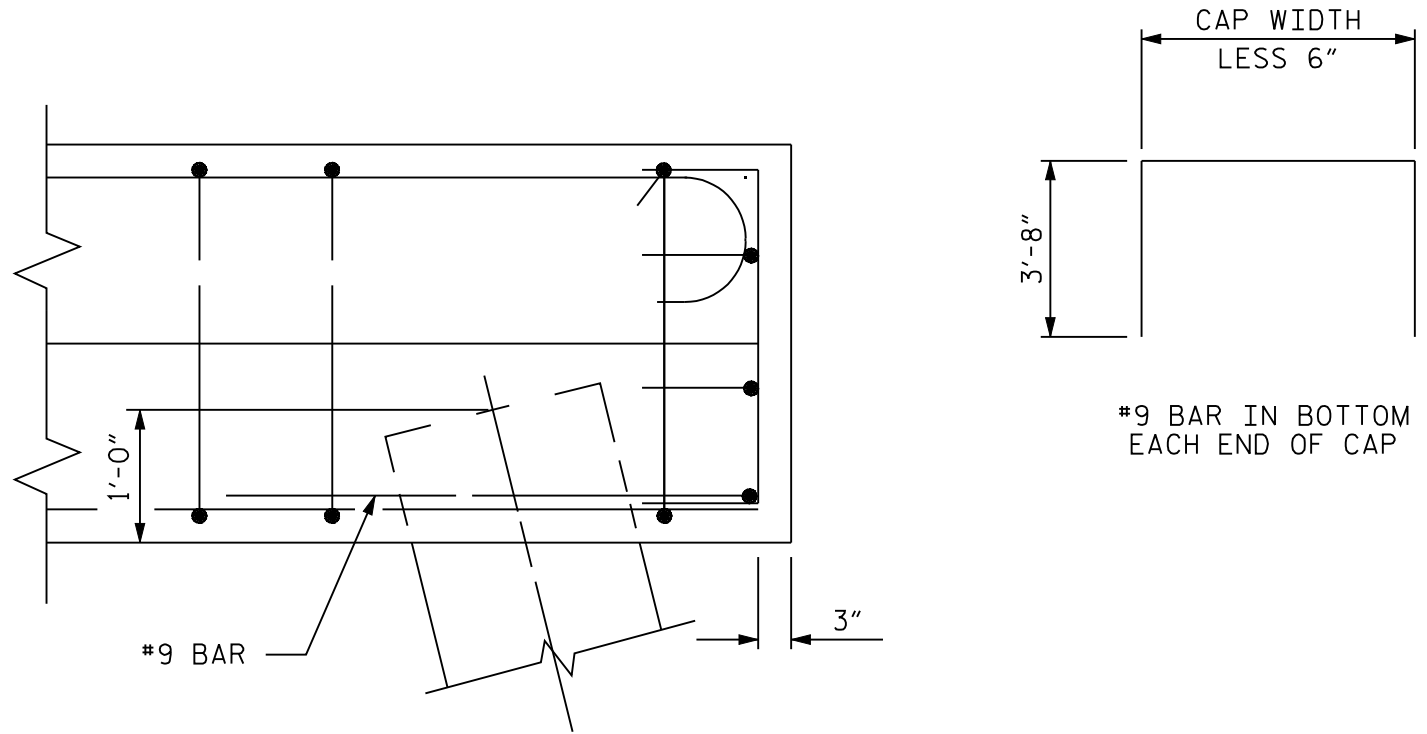


NOTE TO DETAILER:

DETAIL SHOWN IS FOR SINGLE ROW OF PILES.

END OF CAP DETAIL FOR INTERIOR PILE BENTS

**FIGURE 7 - 28 M**

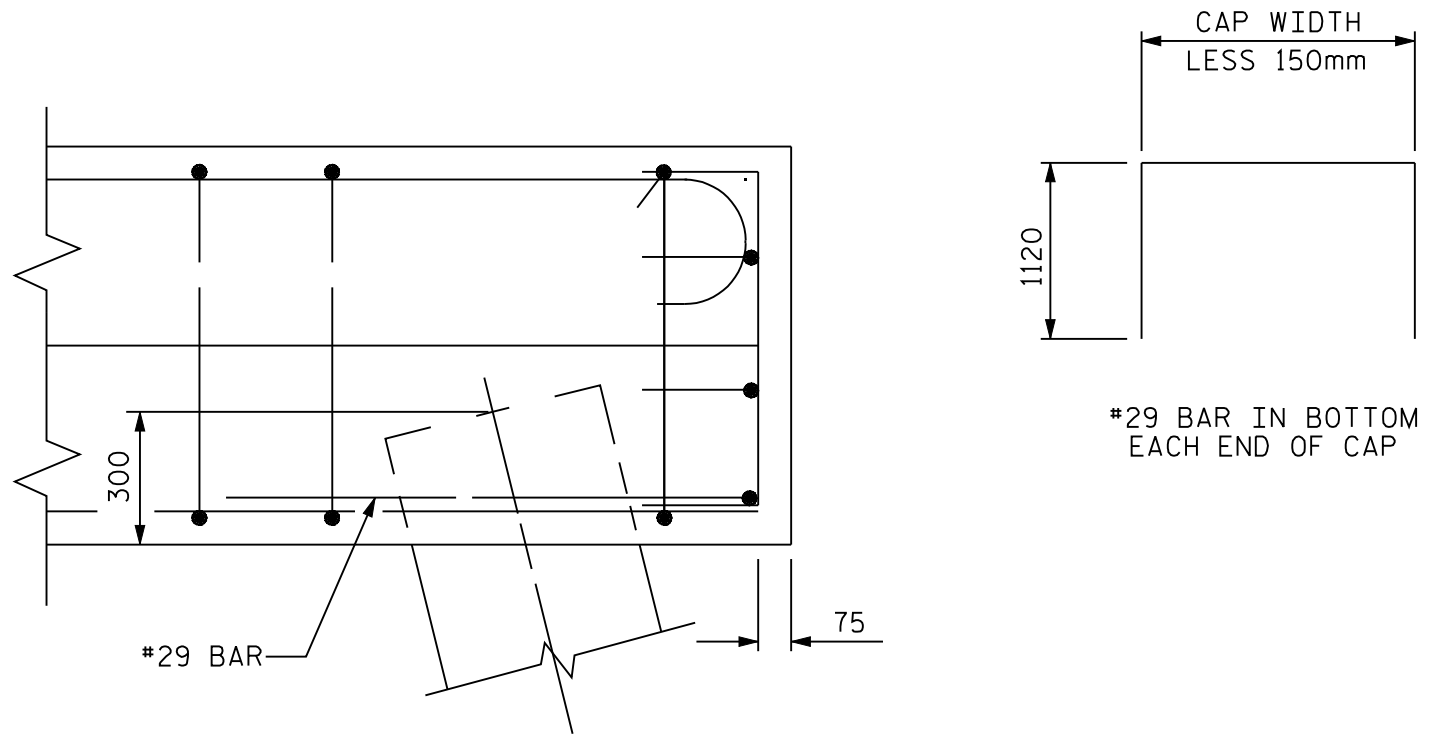

NOTE TO DETAILER:

DETAIL SHOWN IS FOR SINGLE ROW OF PILES.

END OF CAP DETAIL FOR INTERIOR PILE BENTS