



FIGURE 7 - 30

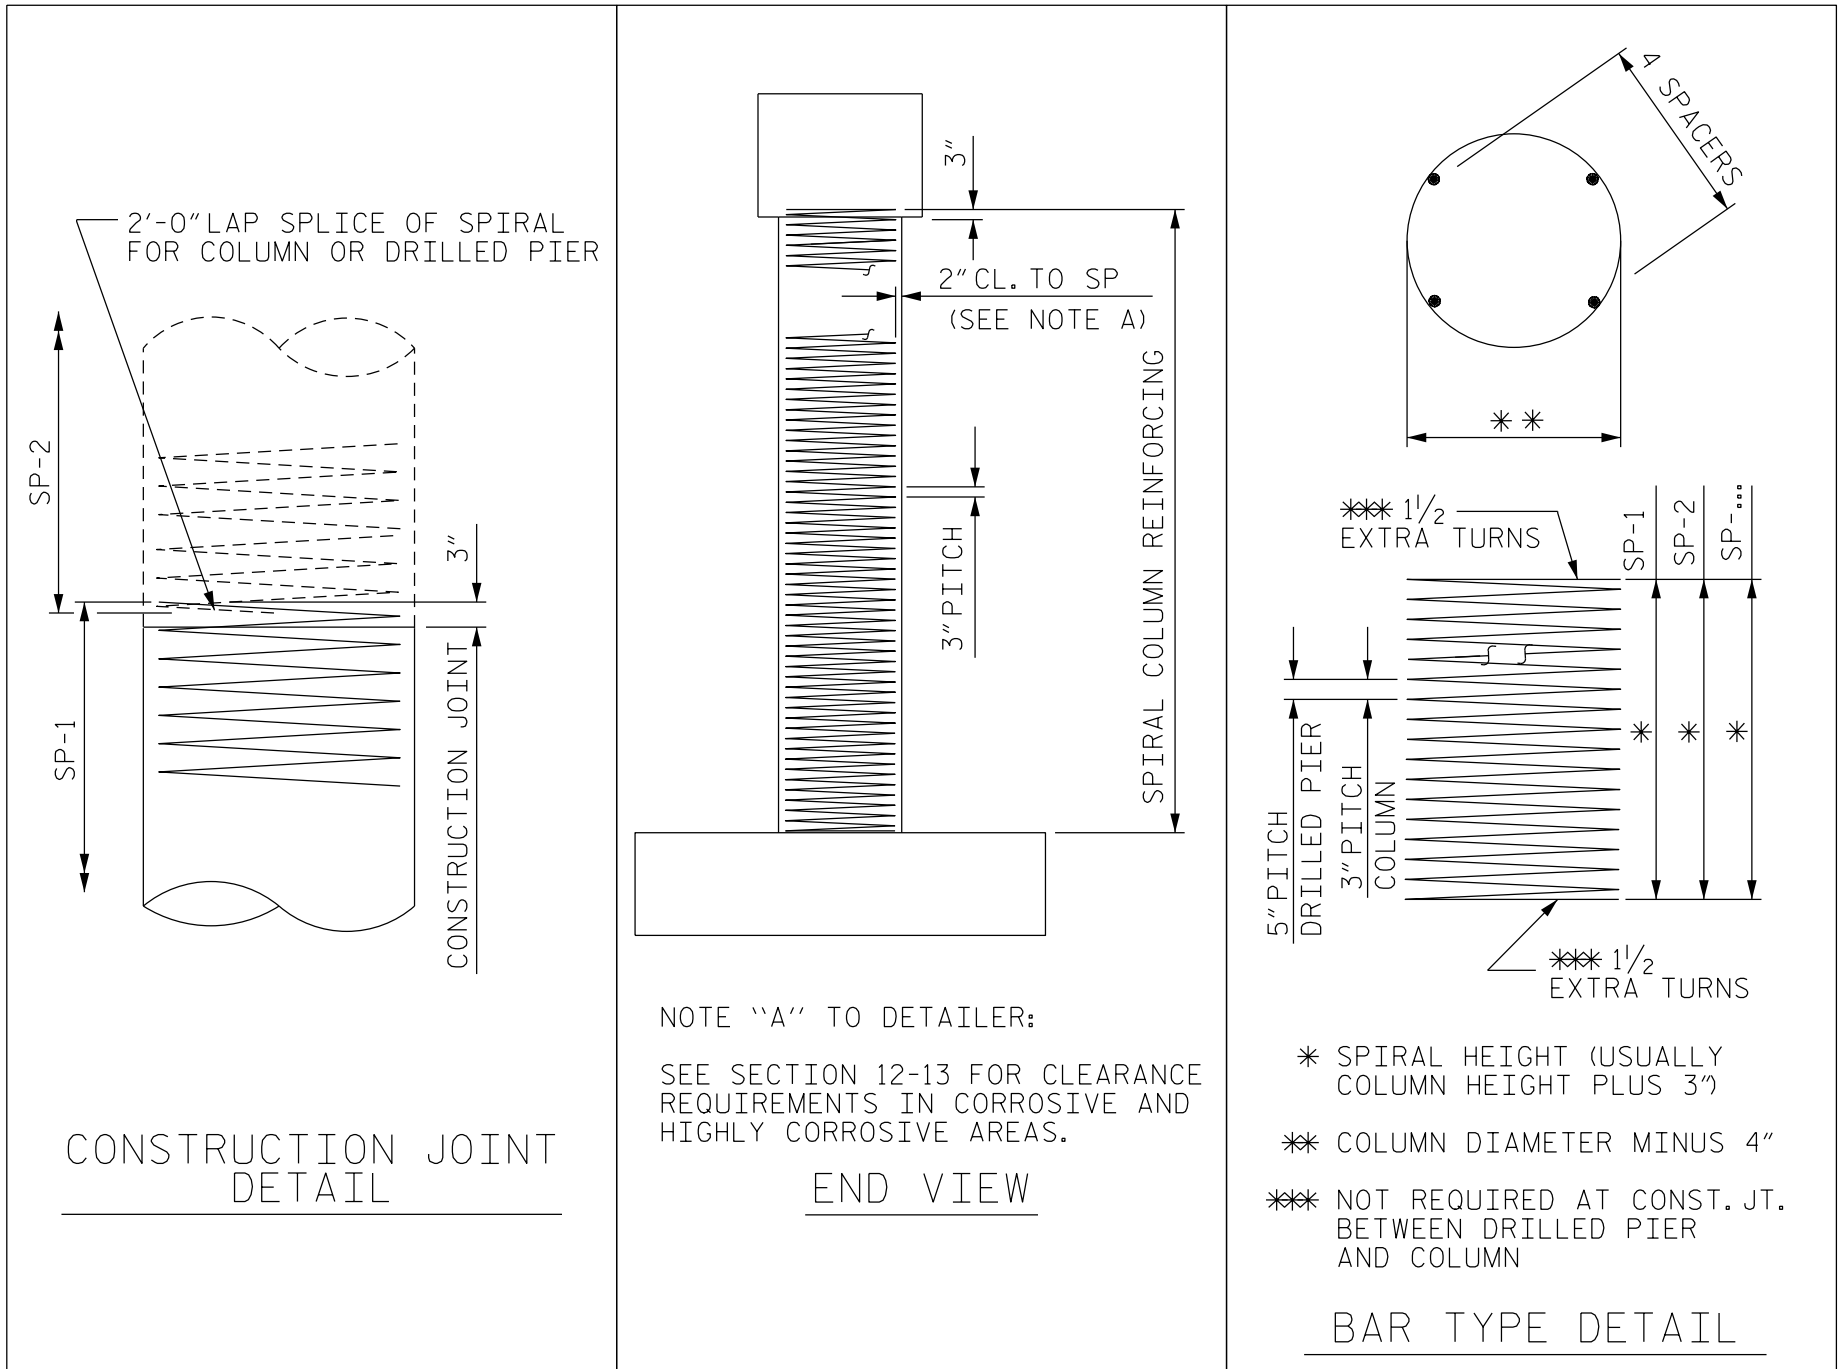

NOTE: FOR COMPUTATIONS OF SPIRAL REINFORCING QUANTITIES, SEE FIGURE 10-9.

SPIRAL REINFORCING FOR ROUND COLUMNS

FIGURE 7 - 30 M

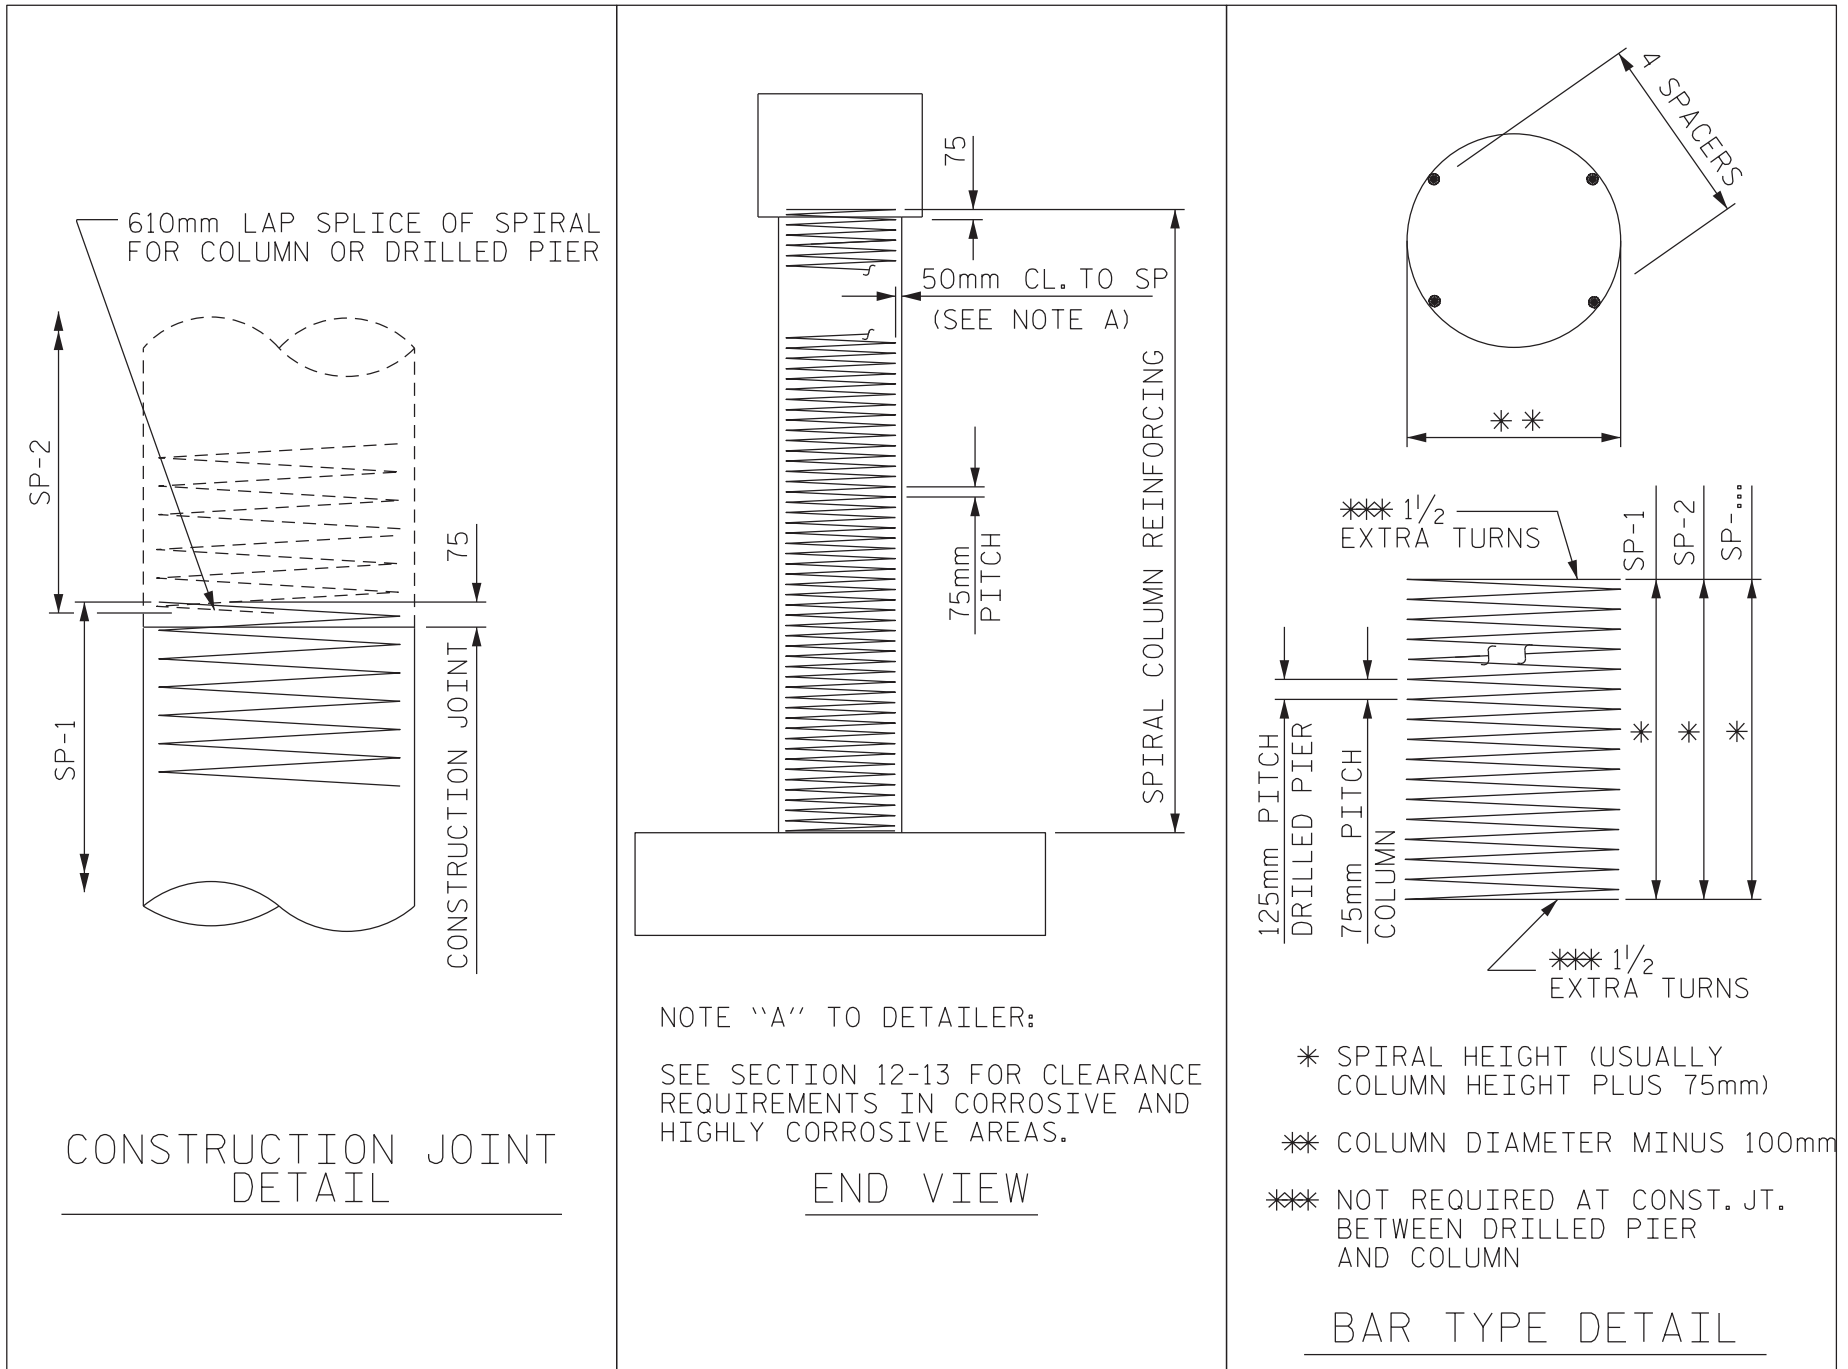

NOTE "A" TO DETAILER:
 SEE SECTION 12-13 FOR CLEARANCE
 REQUIREMENTS IN CORROSIVE AND
 HIGHLY CORROSIVE AREAS.

END VIEW

- * SPIRAL HEIGHT (USUALLY COLUMN HEIGHT PLUS 75mm)
- ** COLUMN DIAMETER MINUS 100mm
- *** NOT REQUIRED AT CONST. JT. BETWEEN DRILLED PIER AND COLUMN

BAR TYPE DETAIL

NOTE: FOR COMPUTATIONS OF SPIRAL REINFORCING QUANTITIES, SEE FIGURE 10-9.

SPIRAL REINFORCING FOR ROUND COLUMNS