


FIGURE 9 - 3

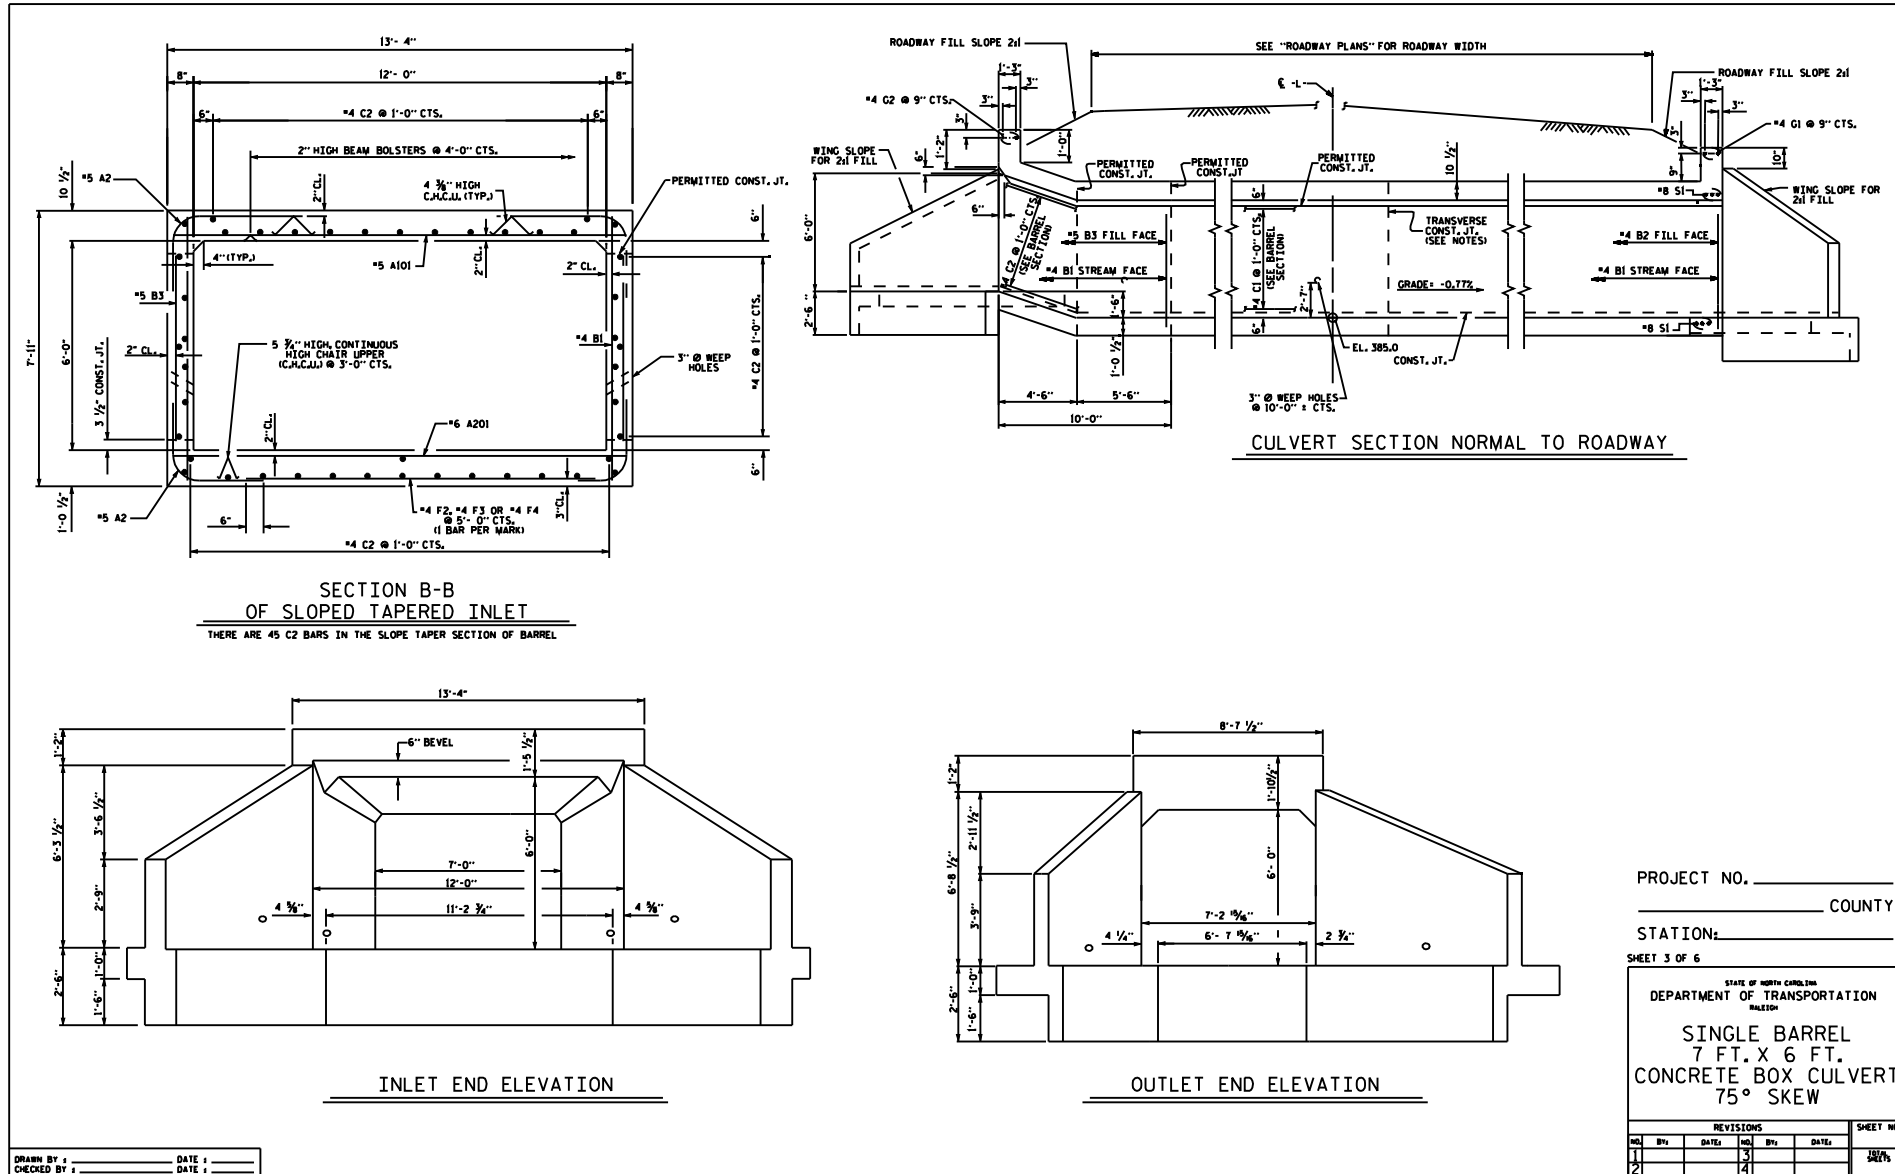

EXAMPLE OF SLOPED AND TAPERED INLET