


# STATE OF NORTH CAROLINA DIVISION OF HIGHWAYS

## STANDARD DRAWINGS FOR ALL METAL POLES (LRFD)

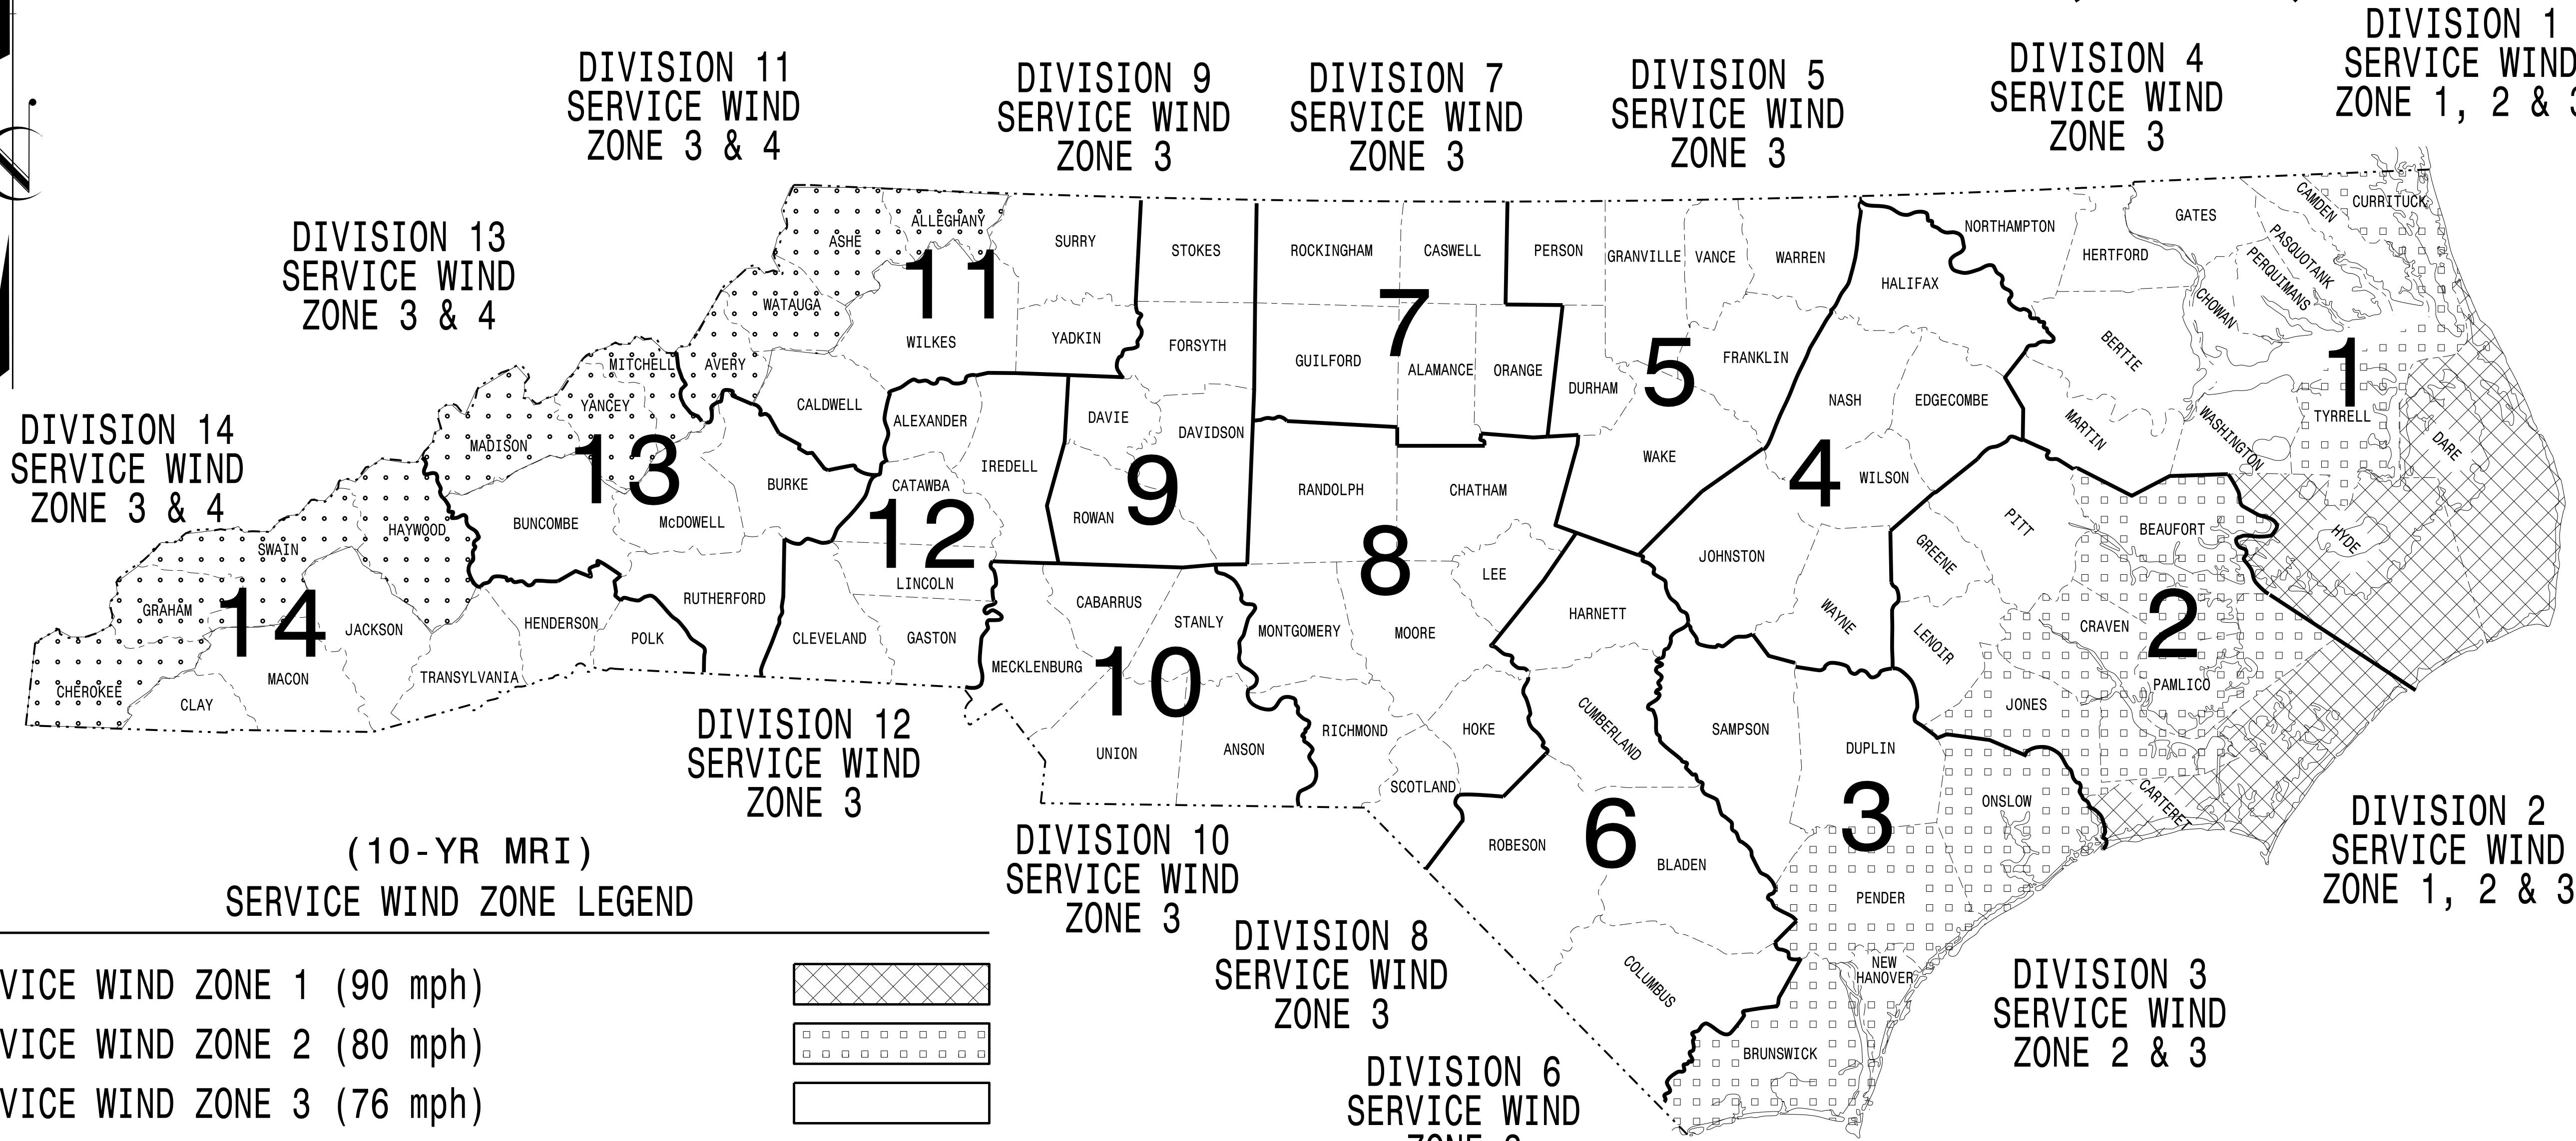

(10-YR MRI)  
SERVICE WIND ZONE LEGEND

SERVICE WIND ZONE 1 (90 mph)	
SERVICE WIND ZONE 2 (80 mph)	
SERVICE WIND ZONE 3 (76 mph)	
SERVICE WIND ZONE 4 (85) SPECIAL REGION	

<https://connect.ncdot.gov/resources/safety/Pages/ITS-Design-Resources.aspx>

**NC DOT METAL POLE STANDARDS**

03-OCT-2023 10:51 S:\M1\AS1\ITS\_Signals\Structures\Drawings\2024\_Metal\_Pole\_Standards\10-yr\_MRI1.dgn

Prepared in the Offices of:

750 N. Greenfield Pkwy.  
Garner, NC 27529

Designed in conformance with the latest 2020 Interim to the 1st Edition 2015

### AASHTO LRFD

Standard Specifications for Highway Signs, Luminaires, and Traffic Signals

DRAWING NUMBER	INDEX OF PLANS DESCRIPTION
Sig. M 1A	Statewide Wind Zone Map (700-yr MRI)
Sig. M 1B	Statewide Wind Zone Map (10-yr MRI)
Sig. M 2	Typical Fabrication Details-All Metal Poles
Sig. M 3	Typical Fabrication Details-Strain Poles
Sig. M 4	Typical Fabrication Details-Mast Arm Poles
Sig. M 5	Typical Fabrication Details-Mast Arm Connection
Sig. M 6	Typical Fabrication Details-Strain Pole Attachments
Sig. M 7	Construction Details-Foundations
Sig. M 8	Standard Strain Pole Foundation-All Soil Conditions
Sig. M 9	Typical Fabrication Details-CCTV Camera Poles

### NCDOT CONTACTS:

**MOBILITY AND SAFETY DIVISION -  
TRANSPORTATION SYSTEMS MANAGEMENT  
AND OPERATIONS UNIT**

---

**D.Y. ISHAK - STATE SIGNALS ENGINEER**

**K. DURIGON, P.E. - ITS AND SIGNALS STRUCTURAL ENGINEER**

**B. WALKER, P.E. - ITS AND SIGNALS STRUCTURAL ENGINEER**

SEAL

DocuSigned by:  
**Kevin Durigon**  
SIGNATURE  
4B23DC78B3784DA...

09/21/2023  
DATE