


CONTRAST PAVEMENT MARKINGS

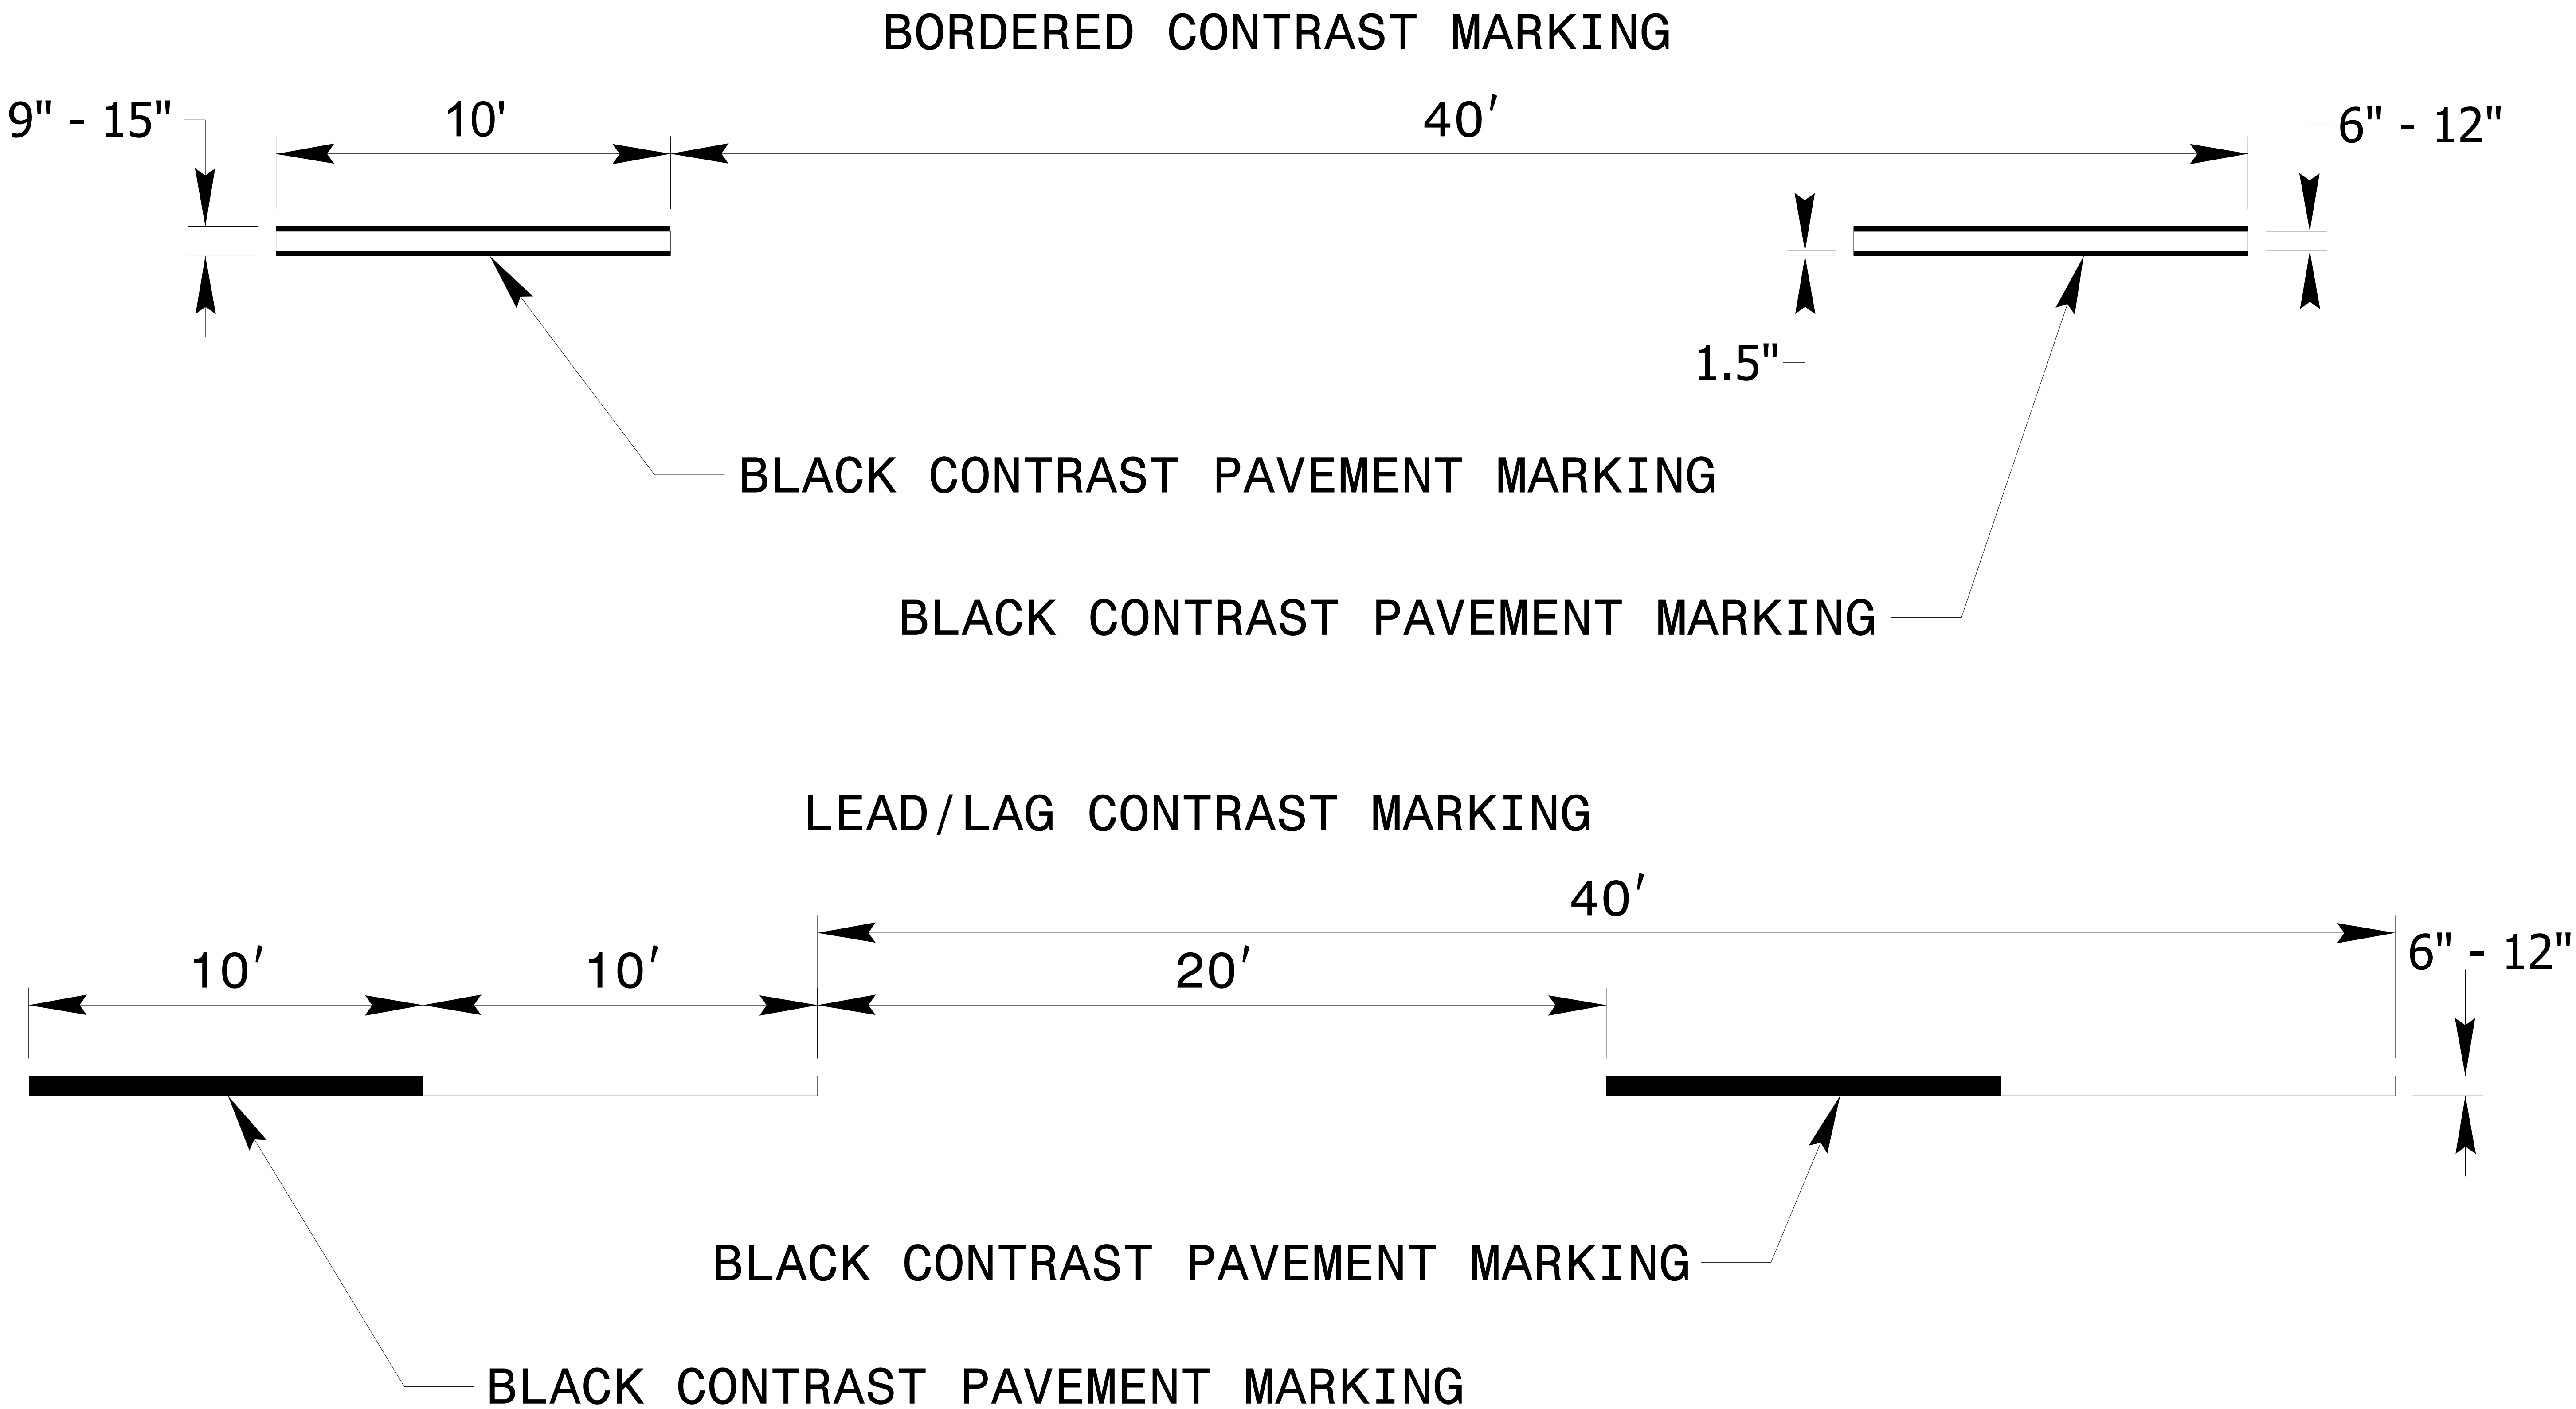

NOTES:

1. COLD APPLIED PLASTIC SHALL BE USED FOR BORDERED CONTRAST PAVEMENT MARKINGS.
2. LEAD/LAG CONTRAST PAVEMENT MARKINGS SHALL BE INTEGRATED MULTIPOLYMER, POLYUREA, OR COLD APPLIED PLASTIC.