





LANE TREATMENT

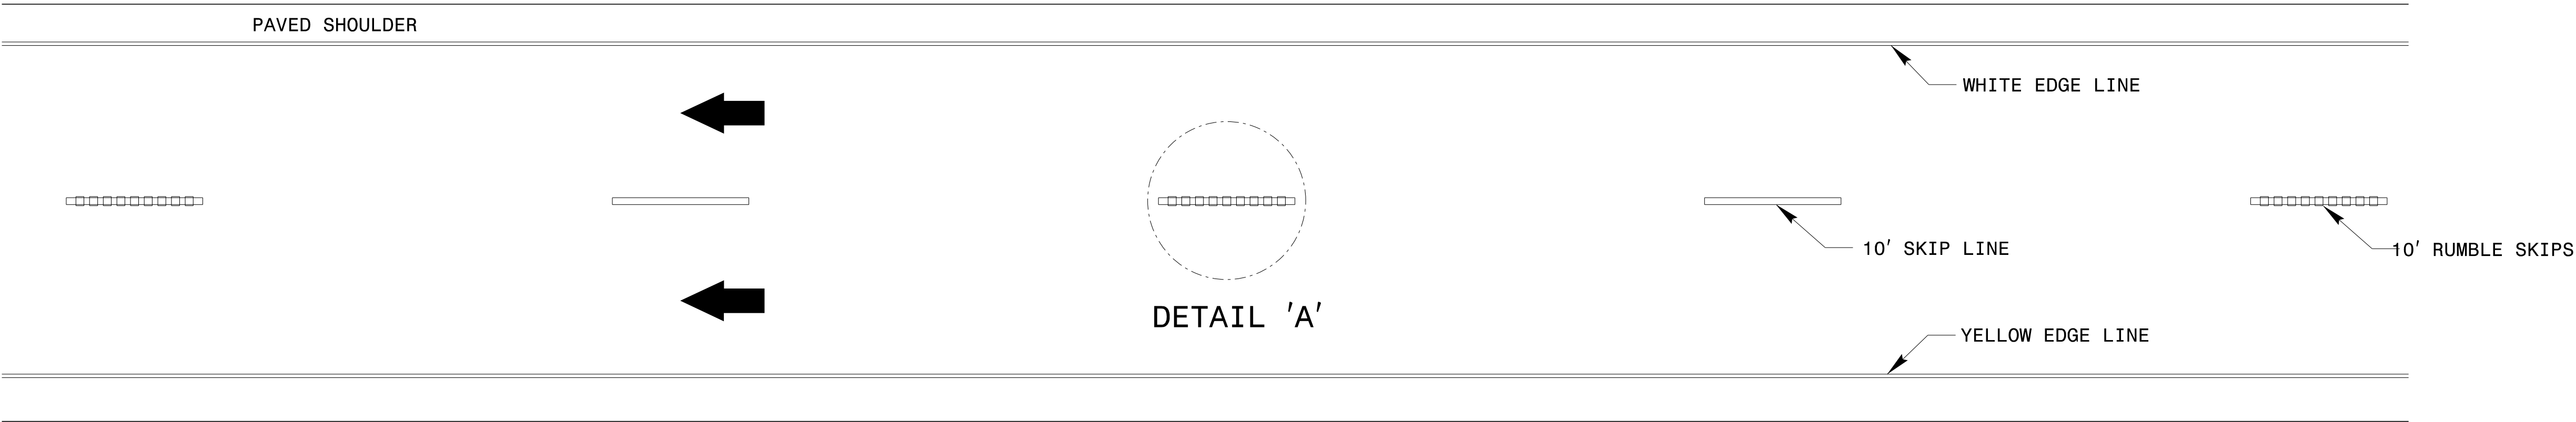

DETAIL 'A'

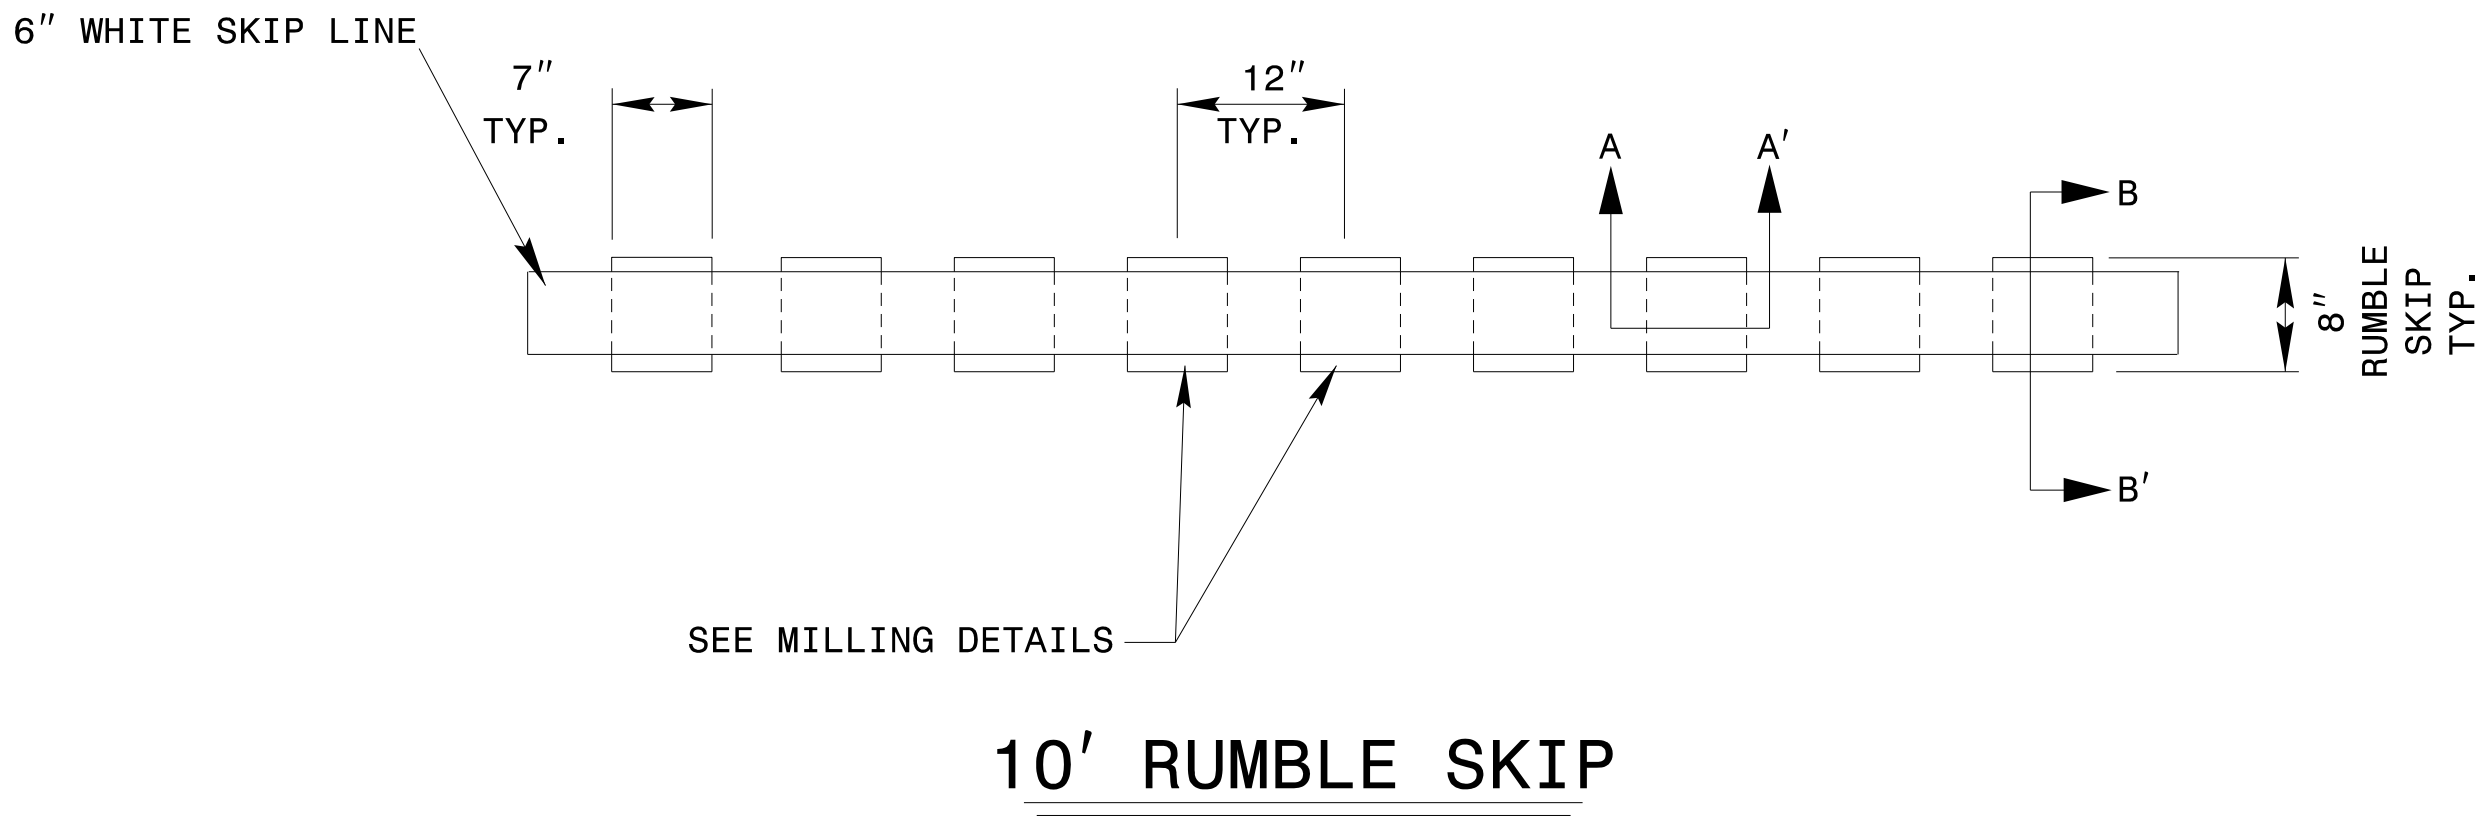

MILLING/MARKING DETAILS

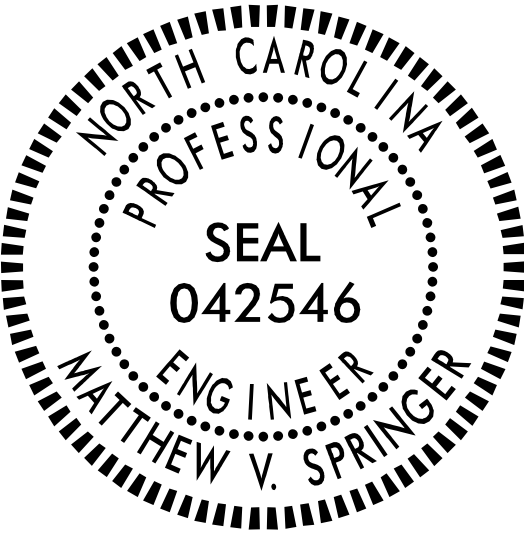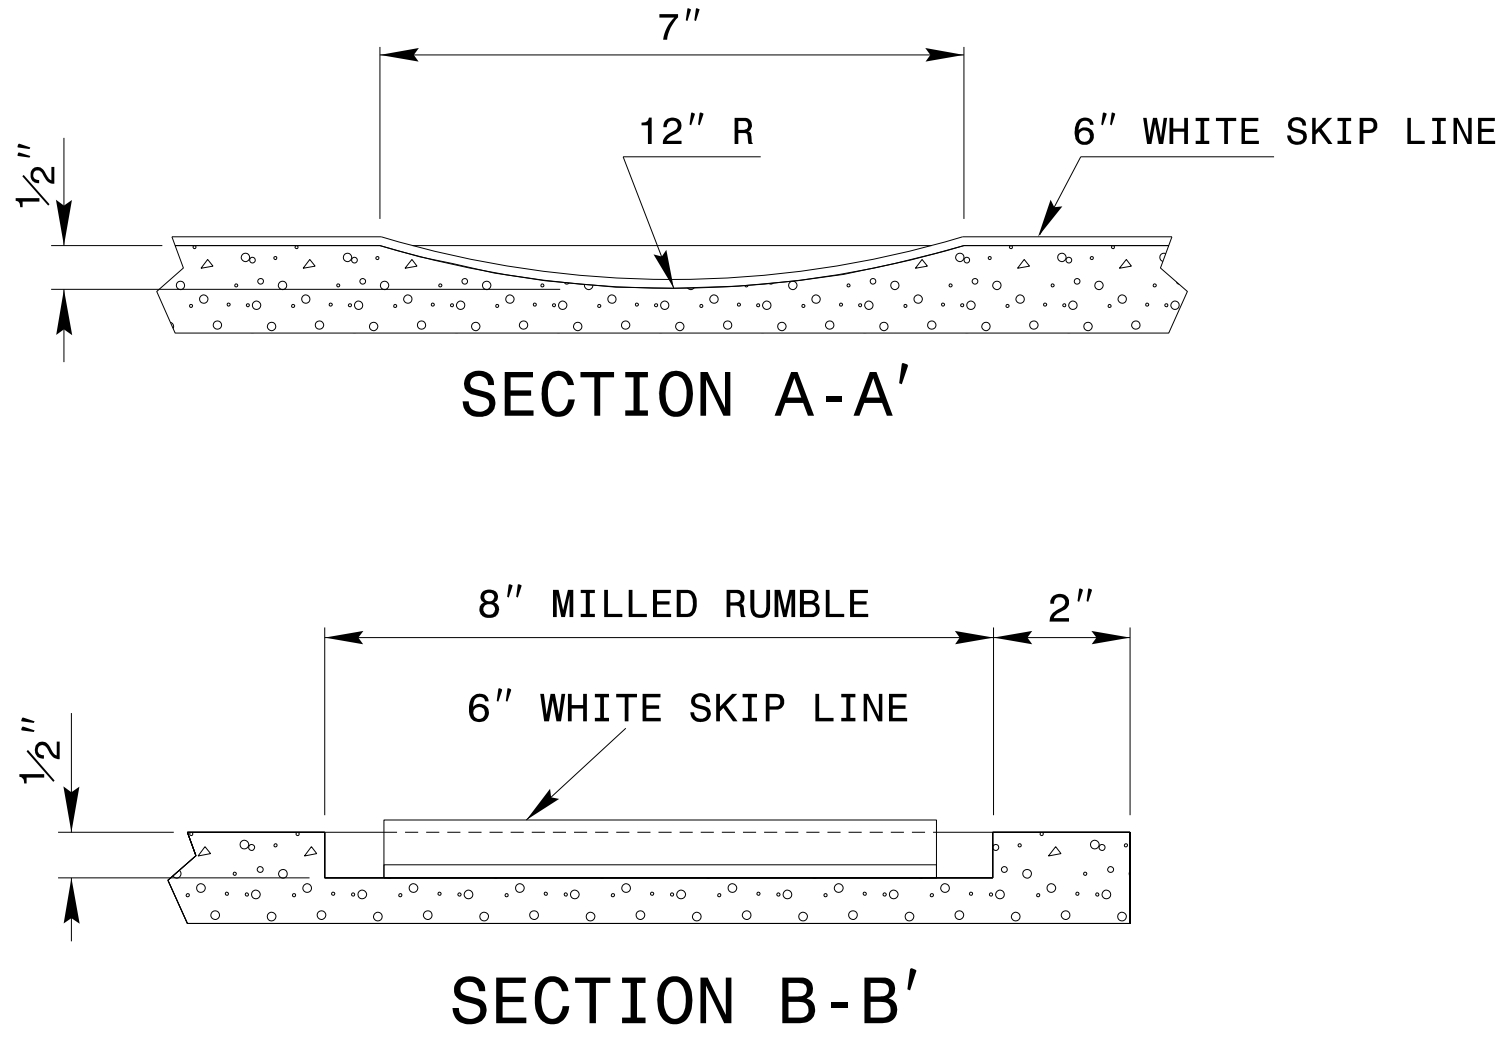

- NOTES:
- 1) USING A VACUUM IN THE SAME OPERATION, REMOVE ALL DEBRIS FROM THE MILLINGS JUST PRIOR TO PLACING ANY PAVEMENT MARKINGS.
  - 2) ENSURE GLASS BEADS ARE SPREAD UNIFORMLY OVER THE ENTIRE SURFACE OF PAVEMENT MARKING.
  - 3) MILL RUMBLES EVERY OTHER SKIP AS SHOWN.
  - 4) SEE PLANS FOR MARKING THICKNESS

CONTRACTS STANDARDS  
AND DEVELOPMENT UNIT  
Office 919-707-8950 FAX 919-250-4119

DETAIL OF MILLED  
RUMBLE SKIPS

ORIGINAL BY: rgwatson DATE: 02-06-2024  
MODIFIED BY: DATE:  
CHECKED BY: DATE:  
FILE SPEC.: