


POSTED SPEED	D
40 MPH	305'
45 MPH	360'
50 MPH	425'
55 MPH	495'

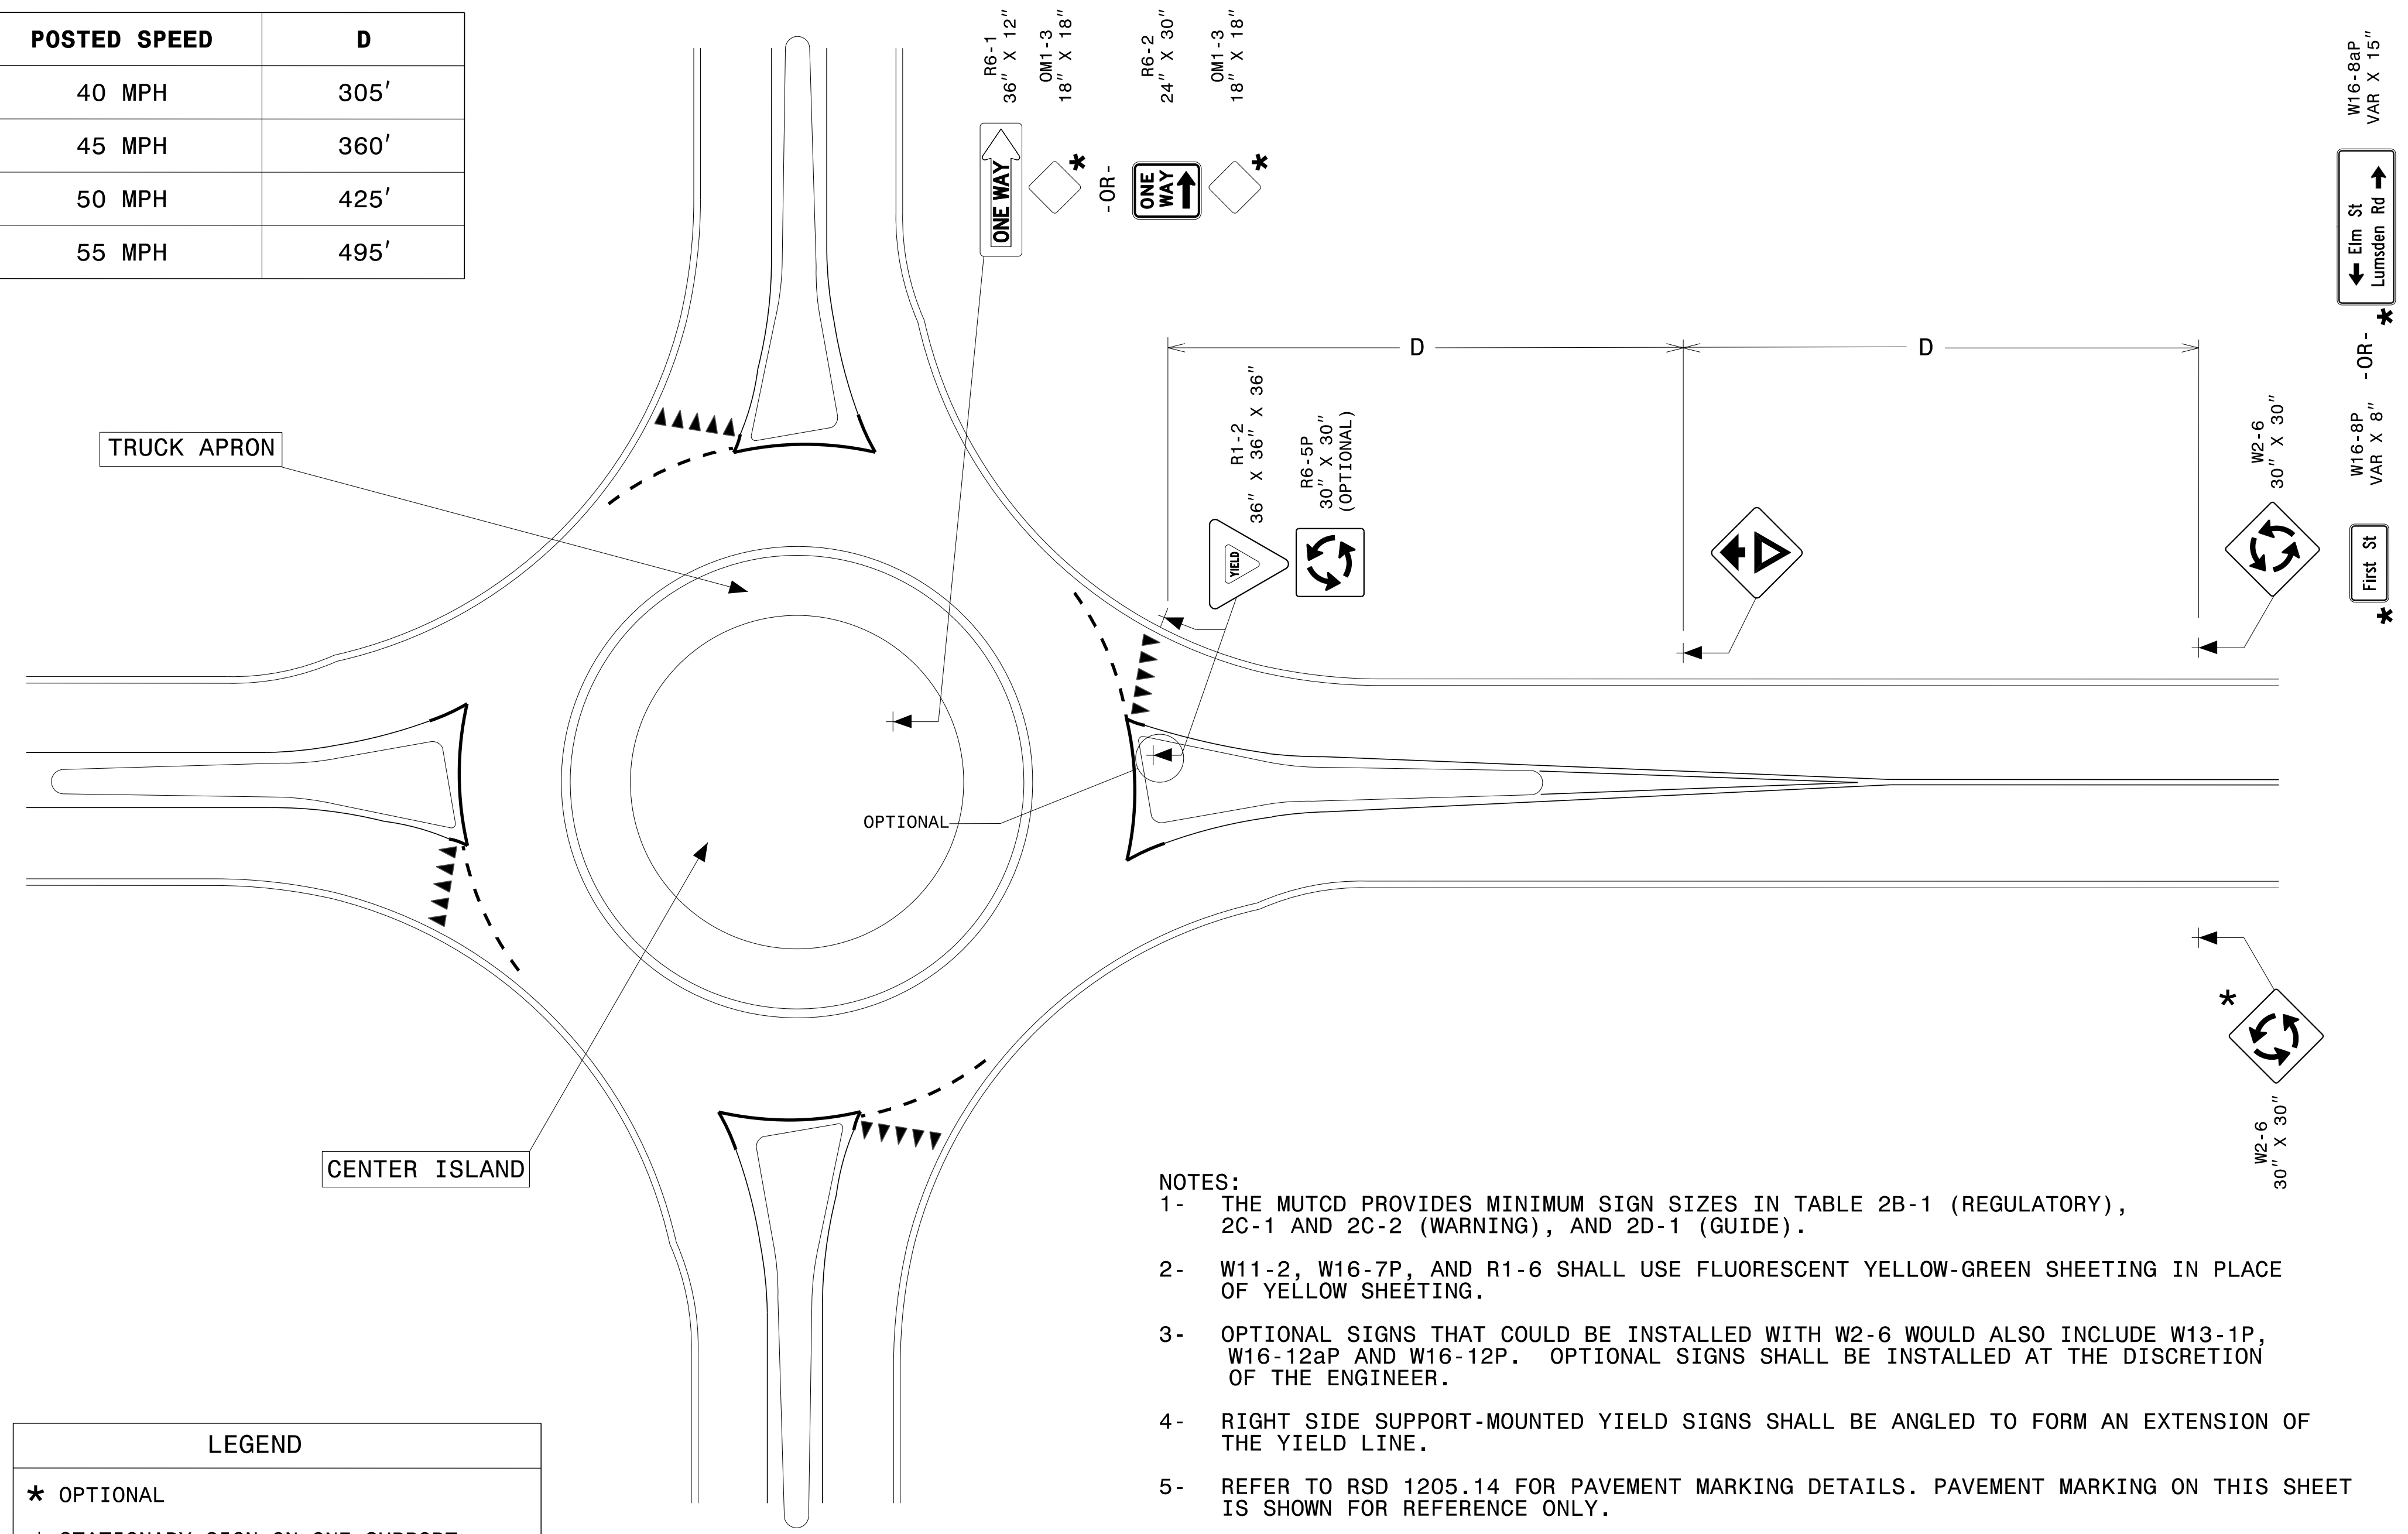

LEGEND	
*	OPTIONAL
⊥	STATIONARY SIGN ON ONE SUPPORT
⊥	STATIONARY SIGN ON TWO SUPPORTS

- NOTES:
- 1- THE MUTCD PROVIDES MINIMUM SIGN SIZES IN TABLE 2B-1 (REGULATORY), 2C-1 AND 2C-2 (WARNING), AND 2D-1 (GUIDE).
 - 2- W11-2, W16-7P, AND R1-6 SHALL USE FLUORESCENT YELLOW-GREEN SHEETING IN PLACE OF YELLOW SHEETING.
 - 3- OPTIONAL SIGNS THAT COULD BE INSTALLED WITH W2-6 WOULD ALSO INCLUDE W13-1P, W16-12aP AND W16-12P. OPTIONAL SIGNS SHALL BE INSTALLED AT THE DISCRETION OF THE ENGINEER.
 - 4- RIGHT SIDE SUPPORT-MOUNTED YIELD SIGNS SHALL BE ANGLED TO FORM AN EXTENSION OF THE YIELD LINE.
 - 5- REFER TO RSD 1205.14 FOR PAVEMENT MARKING DETAILS. PAVEMENT MARKING ON THIS SHEET IS SHOWN FOR REFERENCE ONLY.
 - 6- REFER TO MUTCD FIGURES 2A-4, 2B-22, AND 2D-12 FOR ADDITIONAL SIGNING GUIDANCE.
 - 7- THE MUTCD PROVIDES GUIDANCE FOR DIMENSION "D" IN TABLE 2C-3 AND SHOULD BE APPLIED WITH ENGINEERING JUDGEMENT.

STATE OF
NORTH CAROLINA
DEPT. OF TRANSPORTATION
DIVISION OF HIGHWAYS
RALEIGH, N.C.

ROADWAY DETAIL DRAWING FOR
**SINGLE LANE RURAL ROUNDABOUT
SIGNING**

SHEET 1A OF 2
910D40



**CONTRACTS STANDARDS
AND DEVELOPMENT UNIT**
Office 919-707-8950 FAX 919-250-4119

SEE TITLE BLOCK

ORIGINAL BY: **R.S. GALLO** DATE: **02-29-2024**
 MODIFIED BY: DATE:
 CHECKED BY: DATE:
 FILE SPEC.: