


**DIVERGING DIAMOND INTERCHANGE**

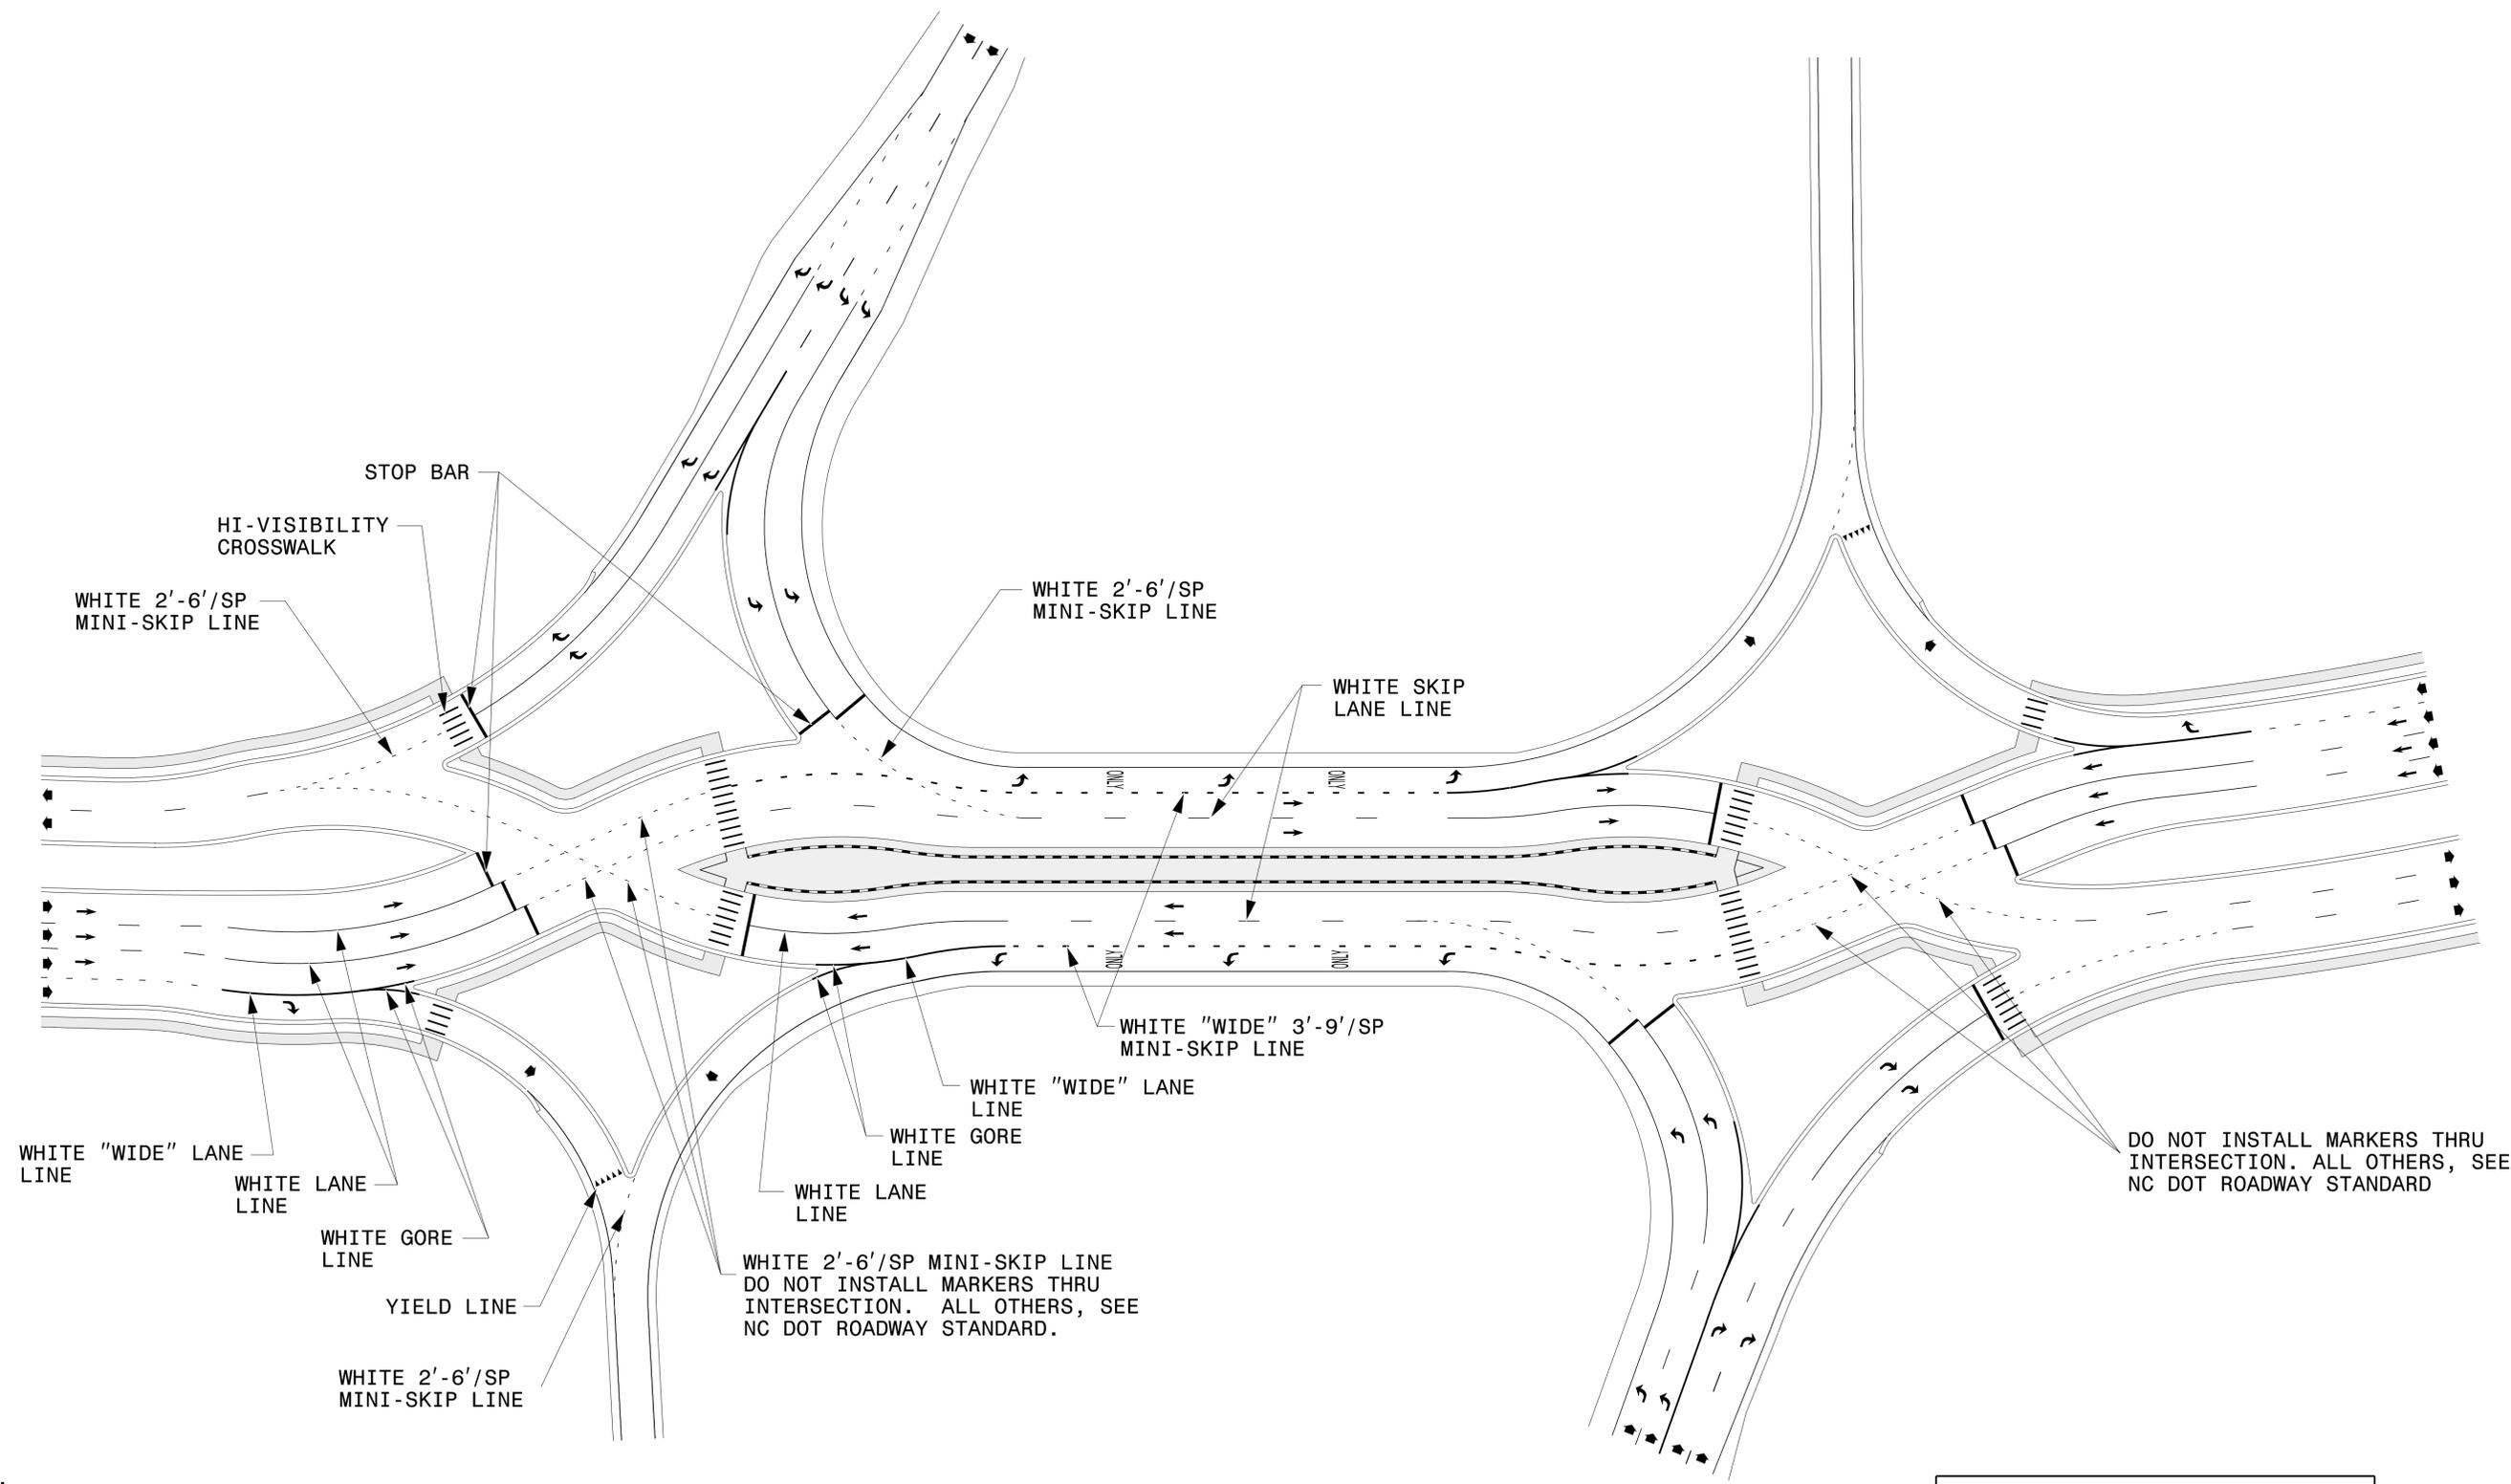

- GENERAL NOTES:**
- 1- THE ABOVE PAVEMENT MARKING DETAIL IS A GUIDE FOR THE INTERCHANGE SHOWN. REFER TO DIVISION 12 OF THE ROADWAY STANDARD DRAWINGS FOR ADDITIONAL PAVEMENT MARKING AND MARKER GUIDANCE.
  - 2- HI-VISIBILITY CROSSWALK MARKINGS SHOULD BE USED AT CROSSWALK LOCATIONS.

LEGEND	
	DIRECTION OF TRAFFIC FLOW
	PAVEMENT MARKING SYMBOLS & CHARACTERS