


ENGLISH DETAIL DRAWING FOR
**TYPICAL OVERHEAD EXIT DIRECTION SIGN
 CANTILEVER INSTALLATION**

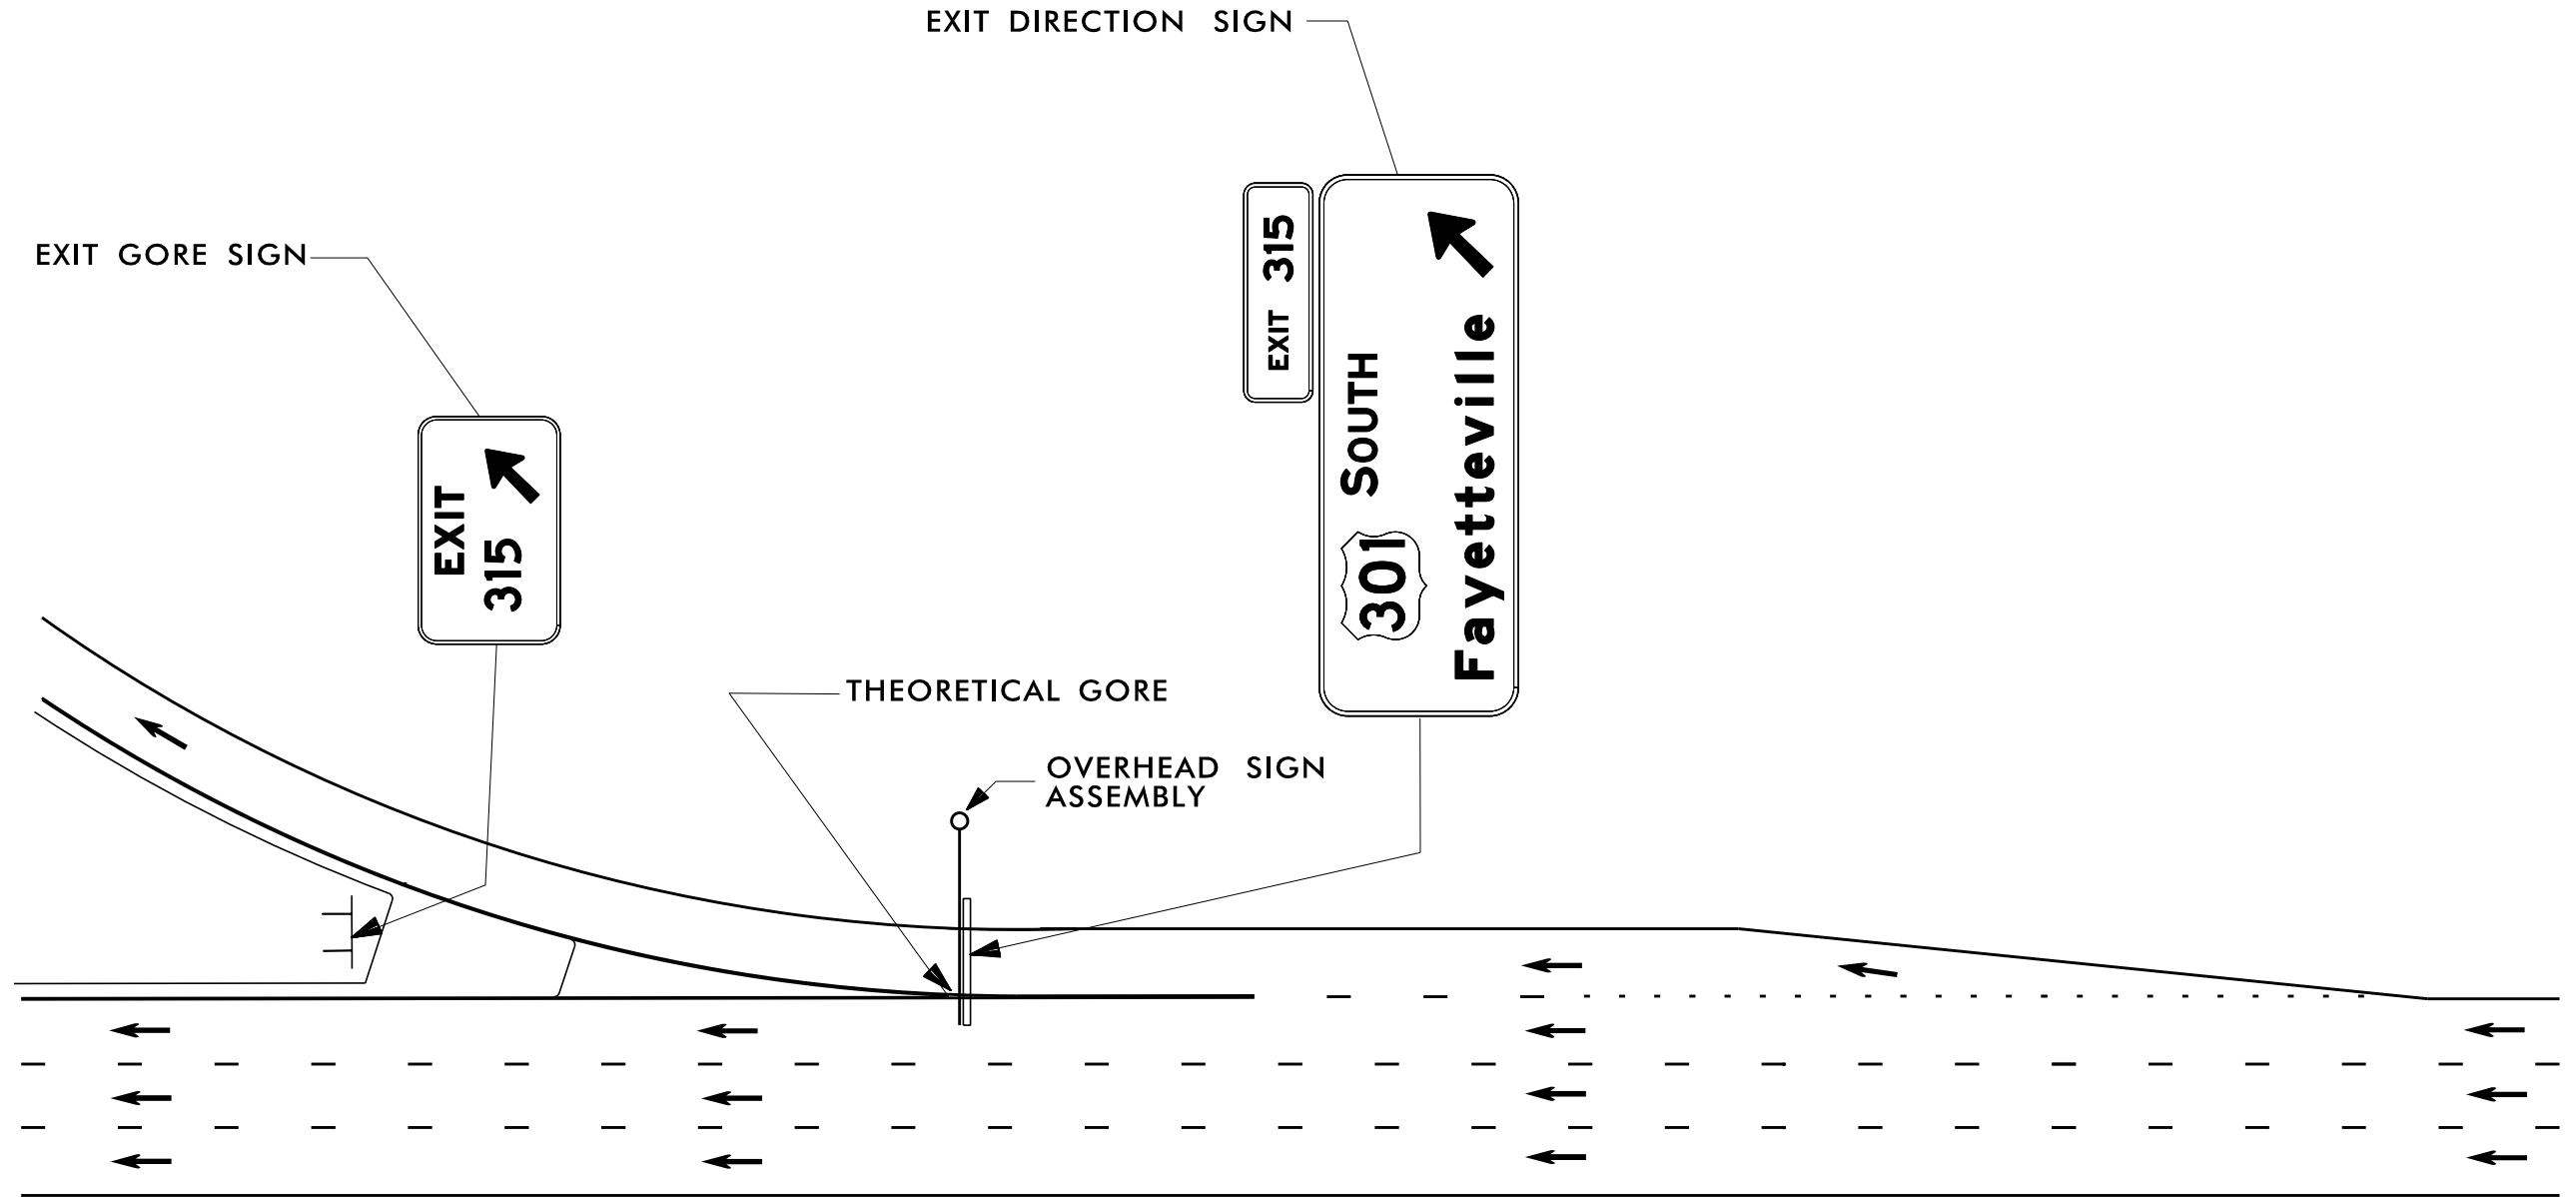

NOTES:

1. PLACE OVERHEAD EXIT DIRECTION SIGN AT THE THEORETICAL GORE.
2. EXIT DIRECTION, EXIT ONLY AND LANE ENDS SIGNS SHALL BE CENTERED OVER THE LANE TO WHICH IT APPLIES.

ENGLISH DETAIL DRAWING FOR
**TYPICAL OVERHEAD EXIT DIRECTION SIGN
 CANTILEVER INSTALLATION**