



TYPICAL SIGNING SERIES FOR
HIGHWAY ENTRANCES INTO THE STATE
(INTERSTATES & OTHER FREEWAYS)

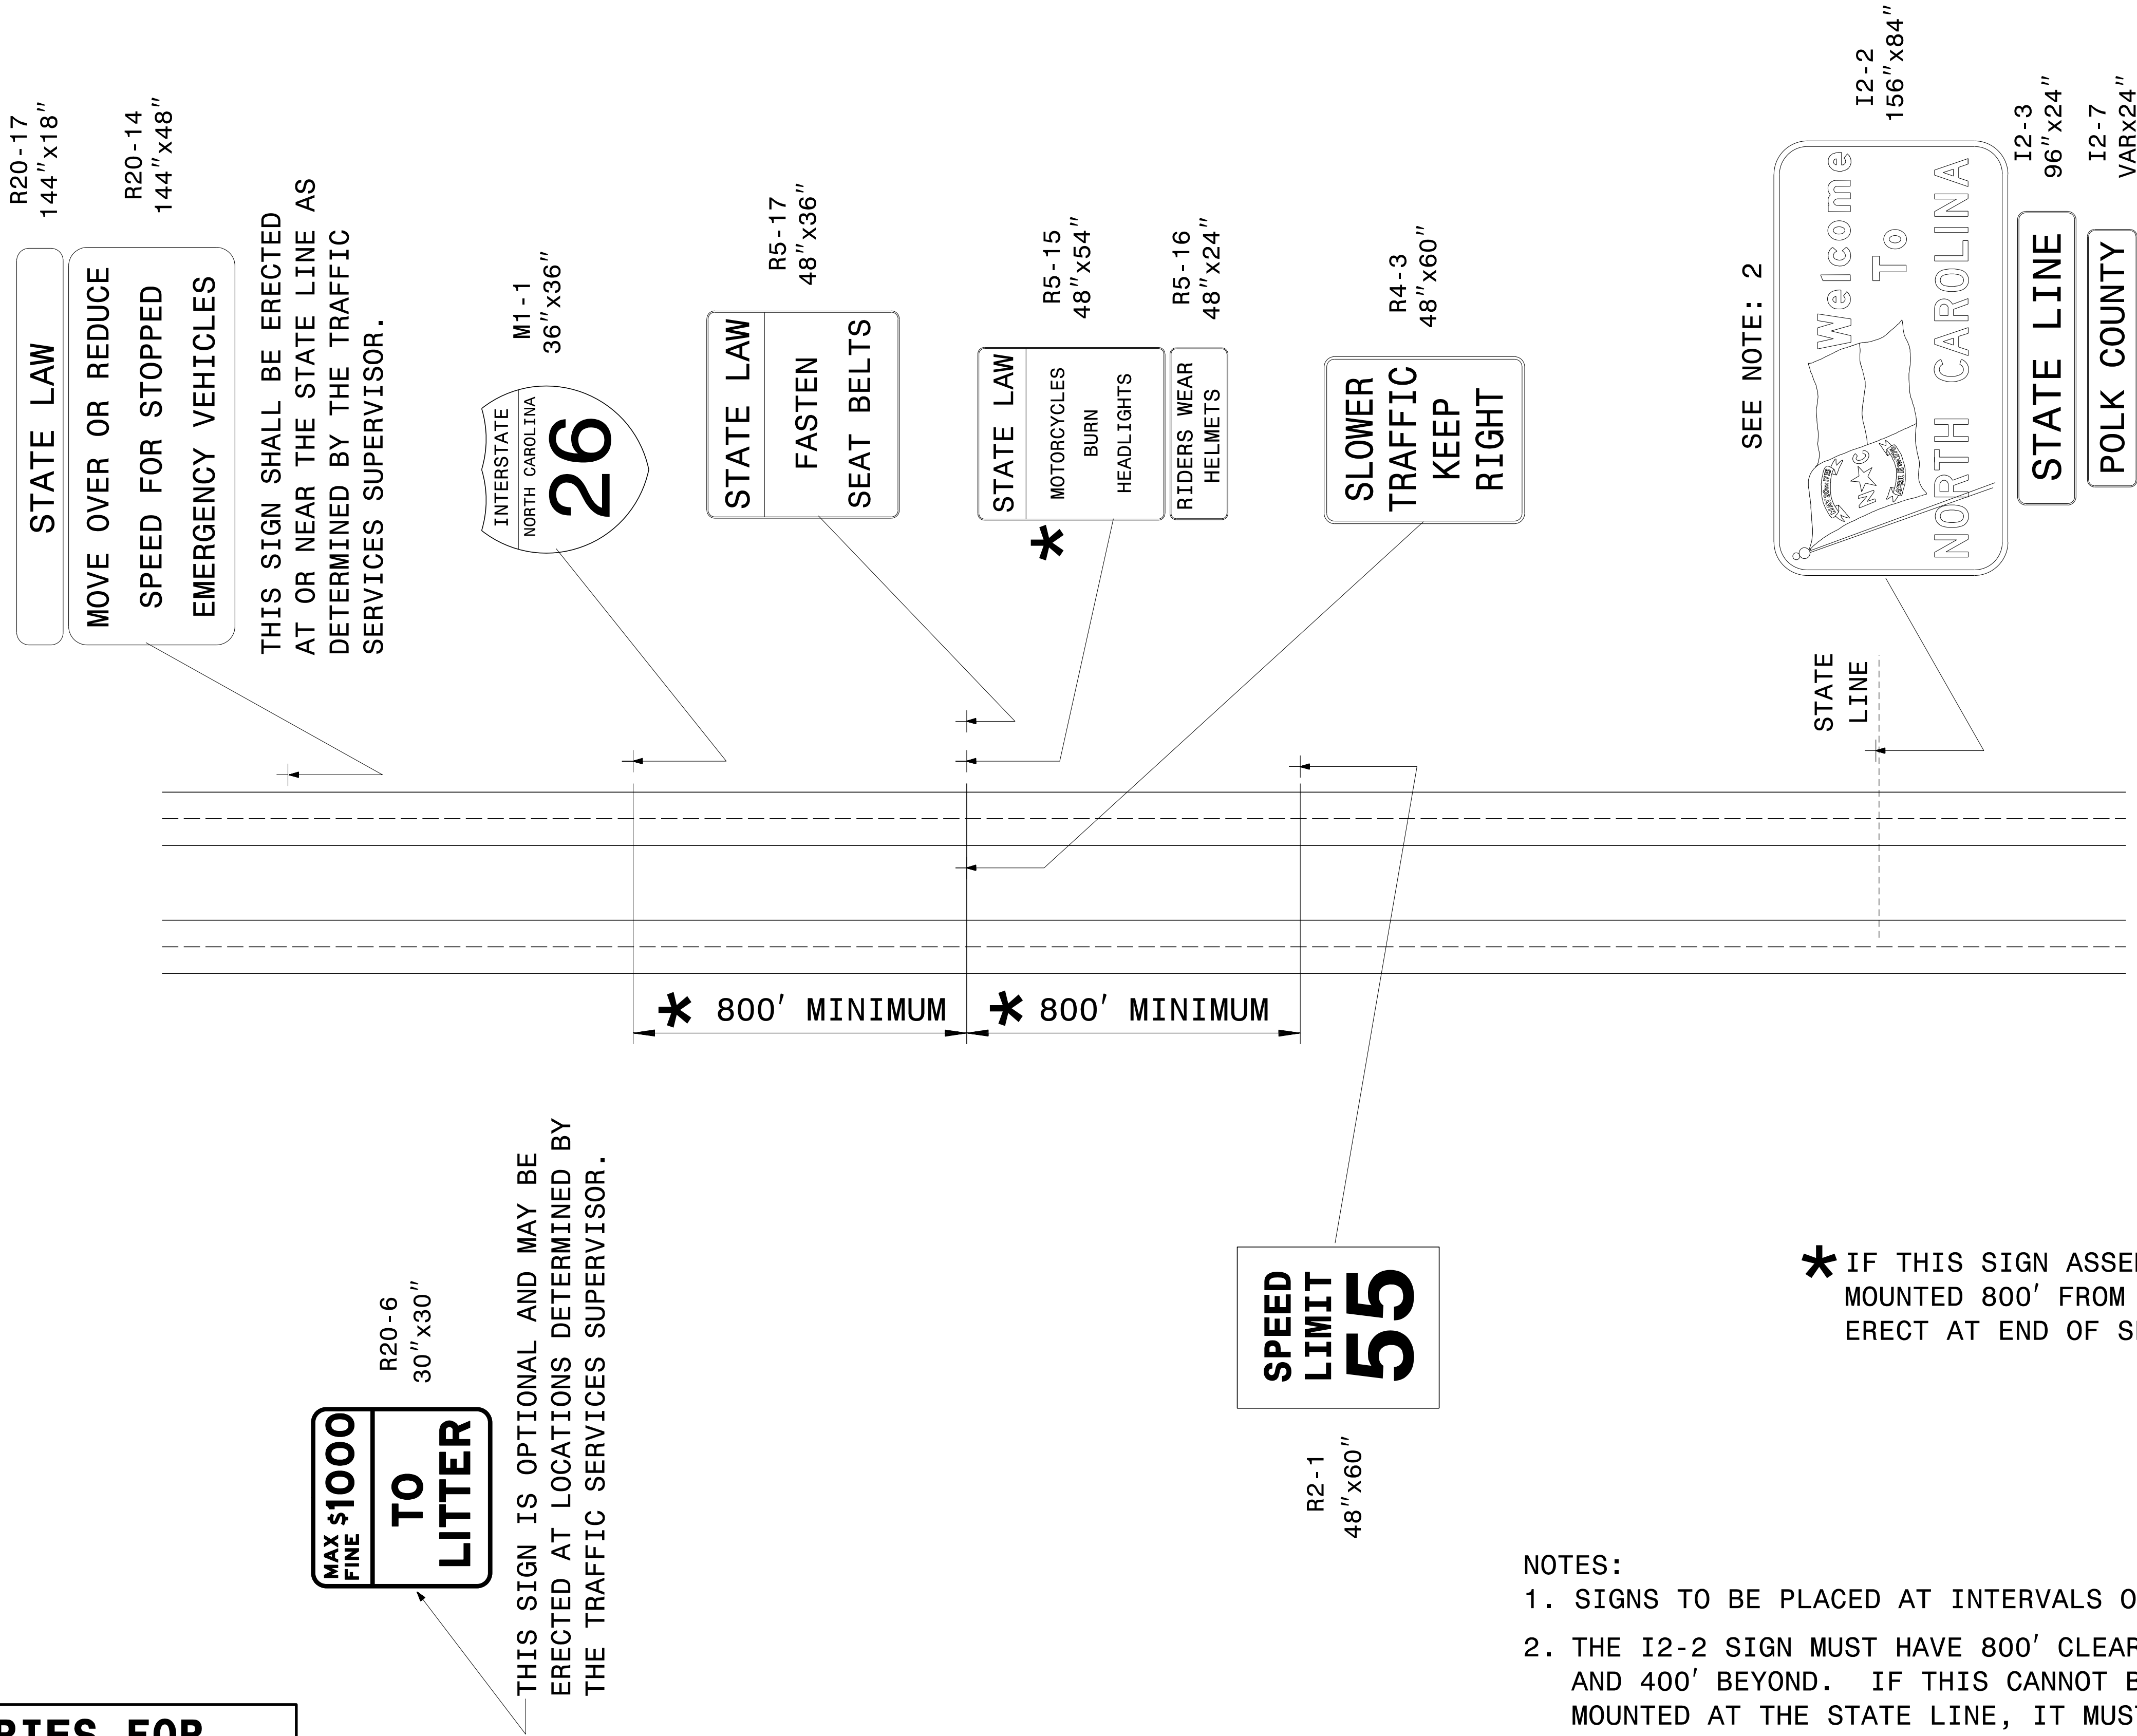

* IF THIS SIGN ASSEMBLY CANNOT BE MOUNTED 800' FROM OTHER SIGNS, ERECT AT END OF SEQUENCE.

- NOTES:
- SIGNS TO BE PLACED AT INTERVALS OF 800 FT OR MORE.
 - THE I2-2 SIGN MUST HAVE 800' CLEARANCE IN ADVANCE OF AND 400' BEYOND. IF THIS CANNOT BE ACHIEVED WHEN MOUNTED AT THE STATE LINE, IT MUST BE MOUNTED ALONE SEVERAL HUNDRED FEET INSIDE THE STATE WITH THE I2-1 AND I2-7 SIGNS MOUNTED AT THE STATE LINE.

TYPICAL SIGNING SERIES FOR
HIGHWAY ENTRANCES INTO THE STATE
(CONVENTIONAL AND EXPRESSWAY ROADS)

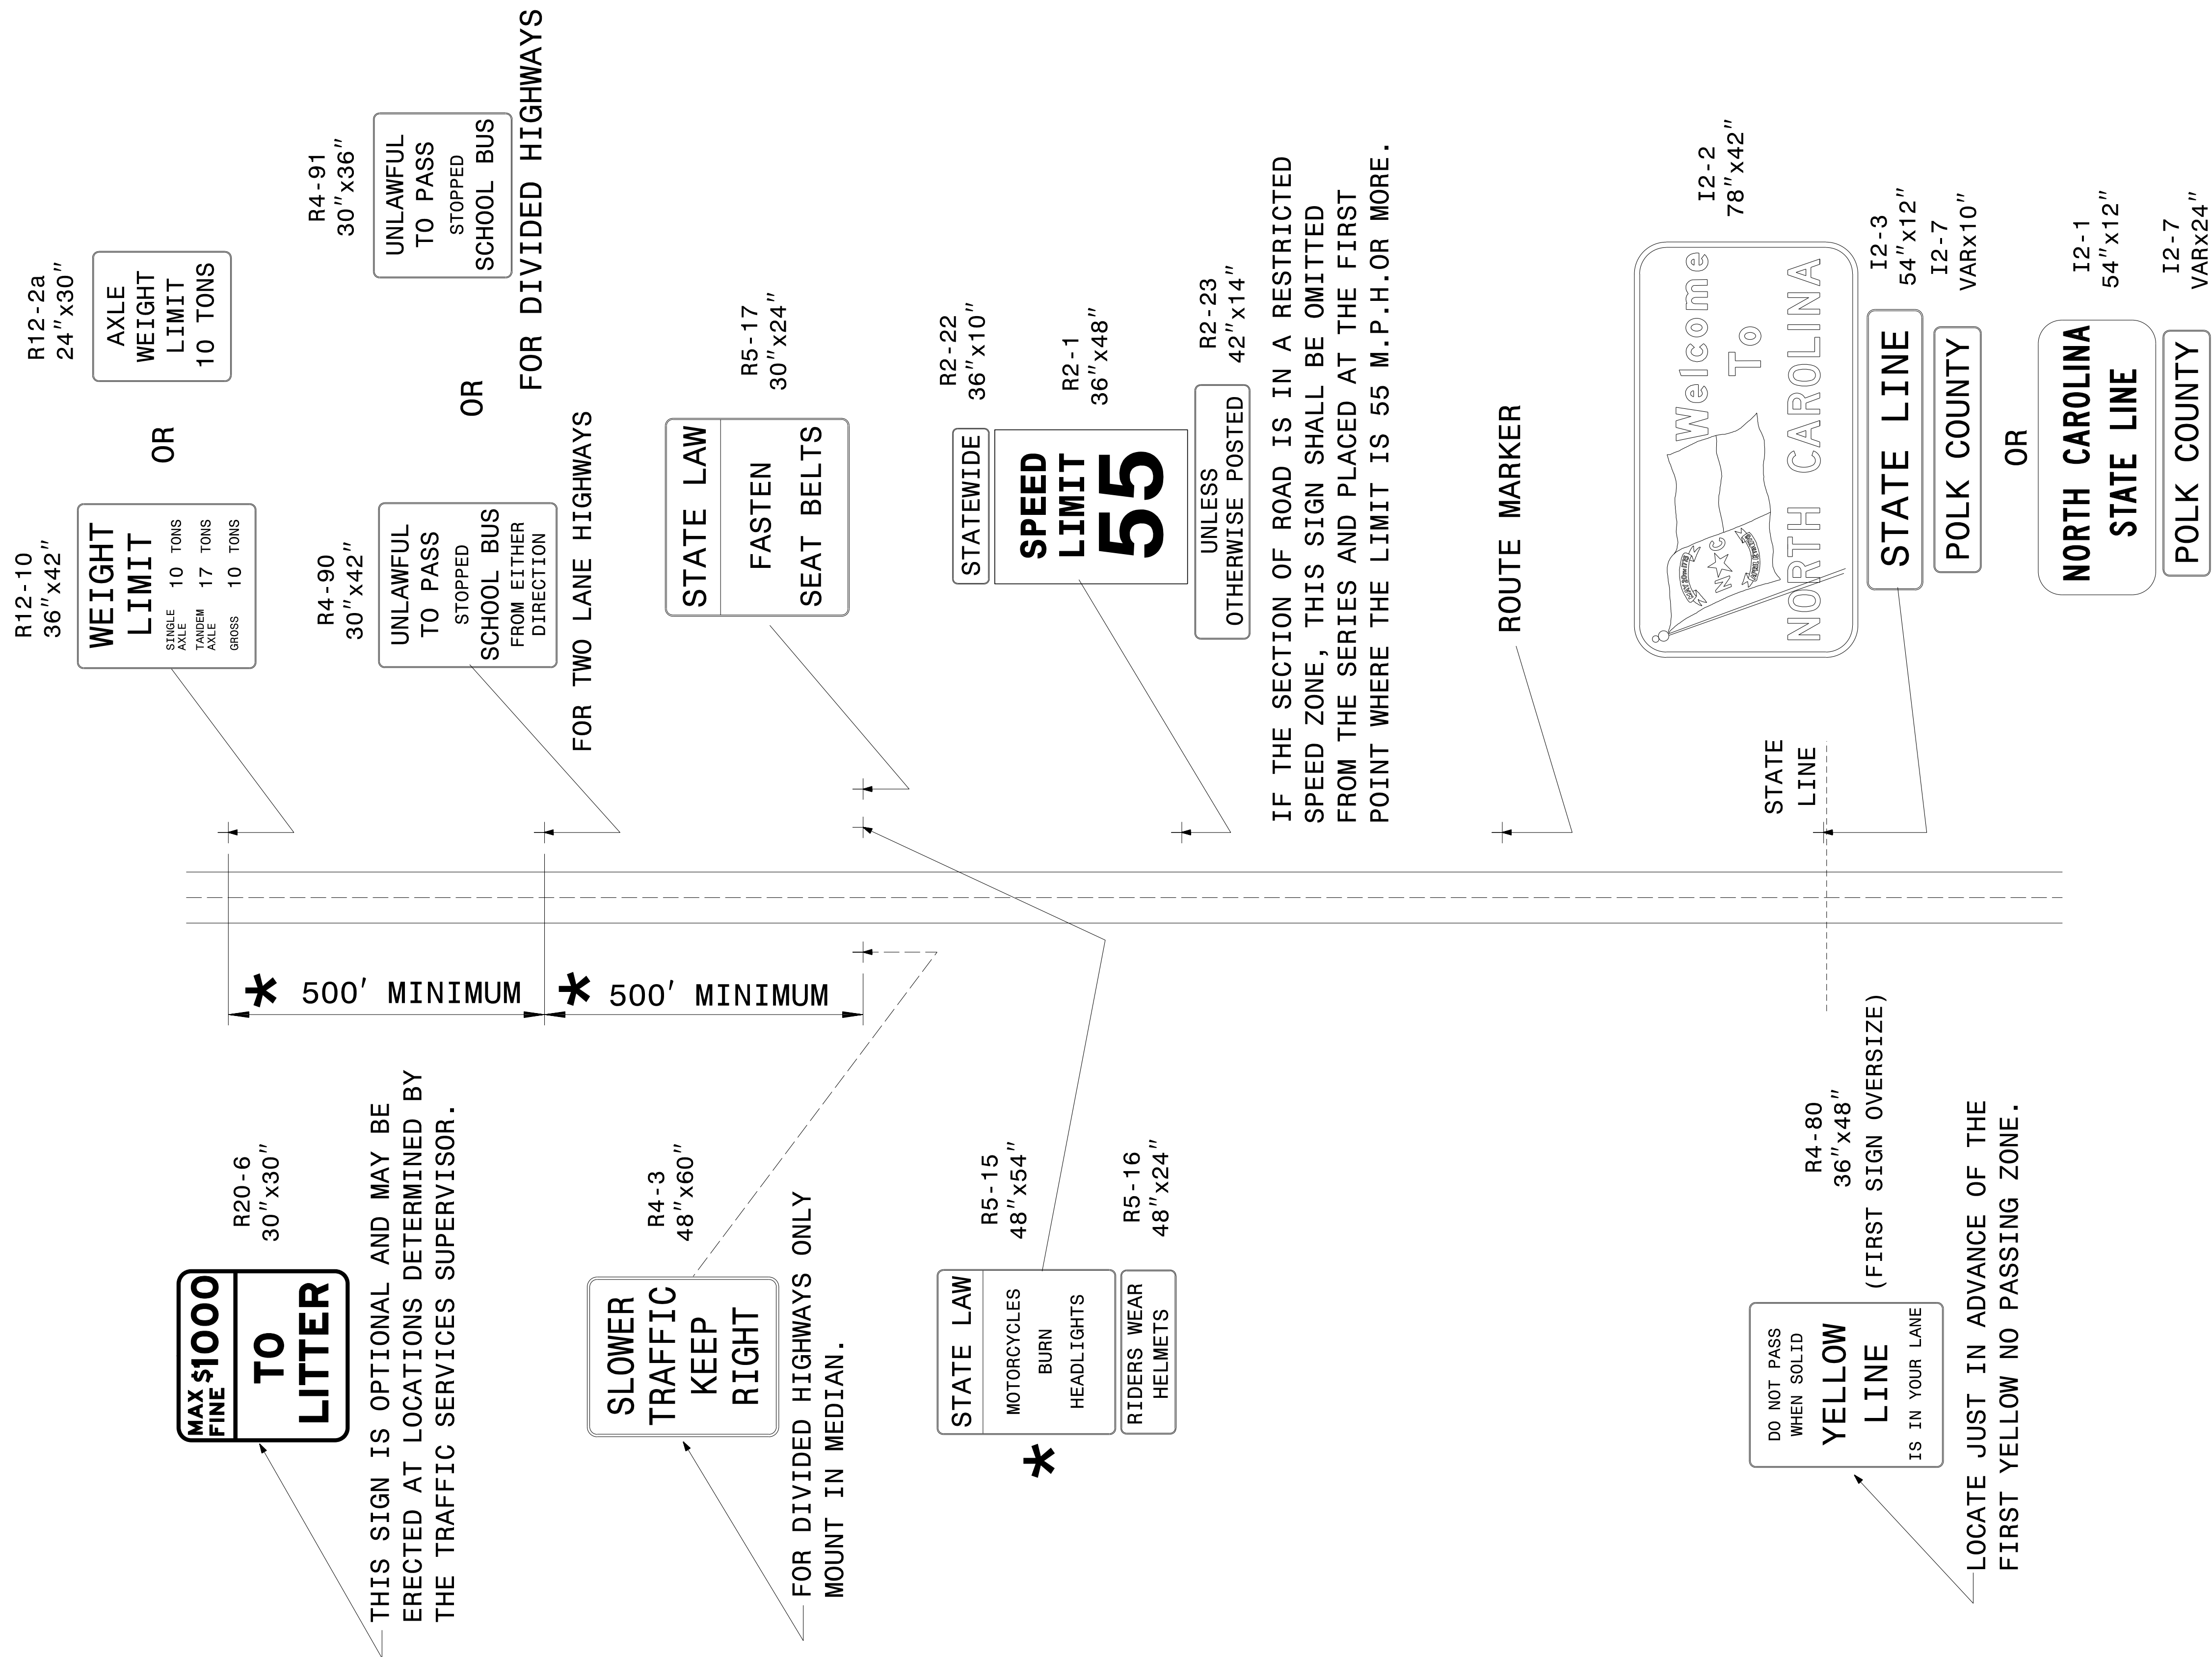

* IF THIS SIGN ASSEMBLY CANNOT BE MOUNTED 500' FROM OTHER SIGNS, ERECT AT END OF SEQUENCE.

- NOTES:
- SIGNS TO BE PLACED AT INTERVALS OF 500 FT OR MORE.
 - USE LARGER REGUALTORY SIGN SIZES AS WARRANTED.