


APPROVED: \_\_\_\_\_  
DATE: \_\_\_\_\_

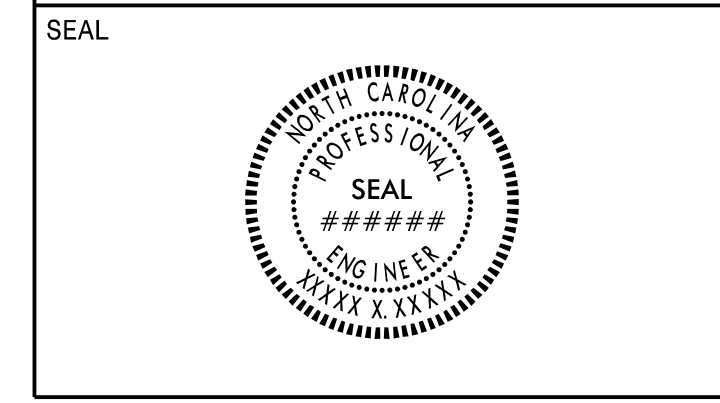


SYMBOL	DESCRIPTION
	UA LEFT TURN ARROW
	UB RIGHT TURN ARROW
	UC STRAIGHT ARROW
	UD COMB. STRAIGHT/ RIGHT ARROW
	UI ALPHANUMERIC

REFER TO RSD NOS. 1205.01, 1205.02, 1205.04, 1205.05, 1205.06, 1205.08, 1205.09, 1205.12, 1205.13, 1250.01, AND 1251.01 FOR PLACEMENT OF FINAL PAVEMENT MARKINGS, SYMBOLS, AND MARKERS UNLESS NOTED OTHERWISE.

SEE PMP-1 FOR PAVEMENT MARKING SCHEDULE

★ INDICATES MODIFIED SIGNALIZED INTERSECTION

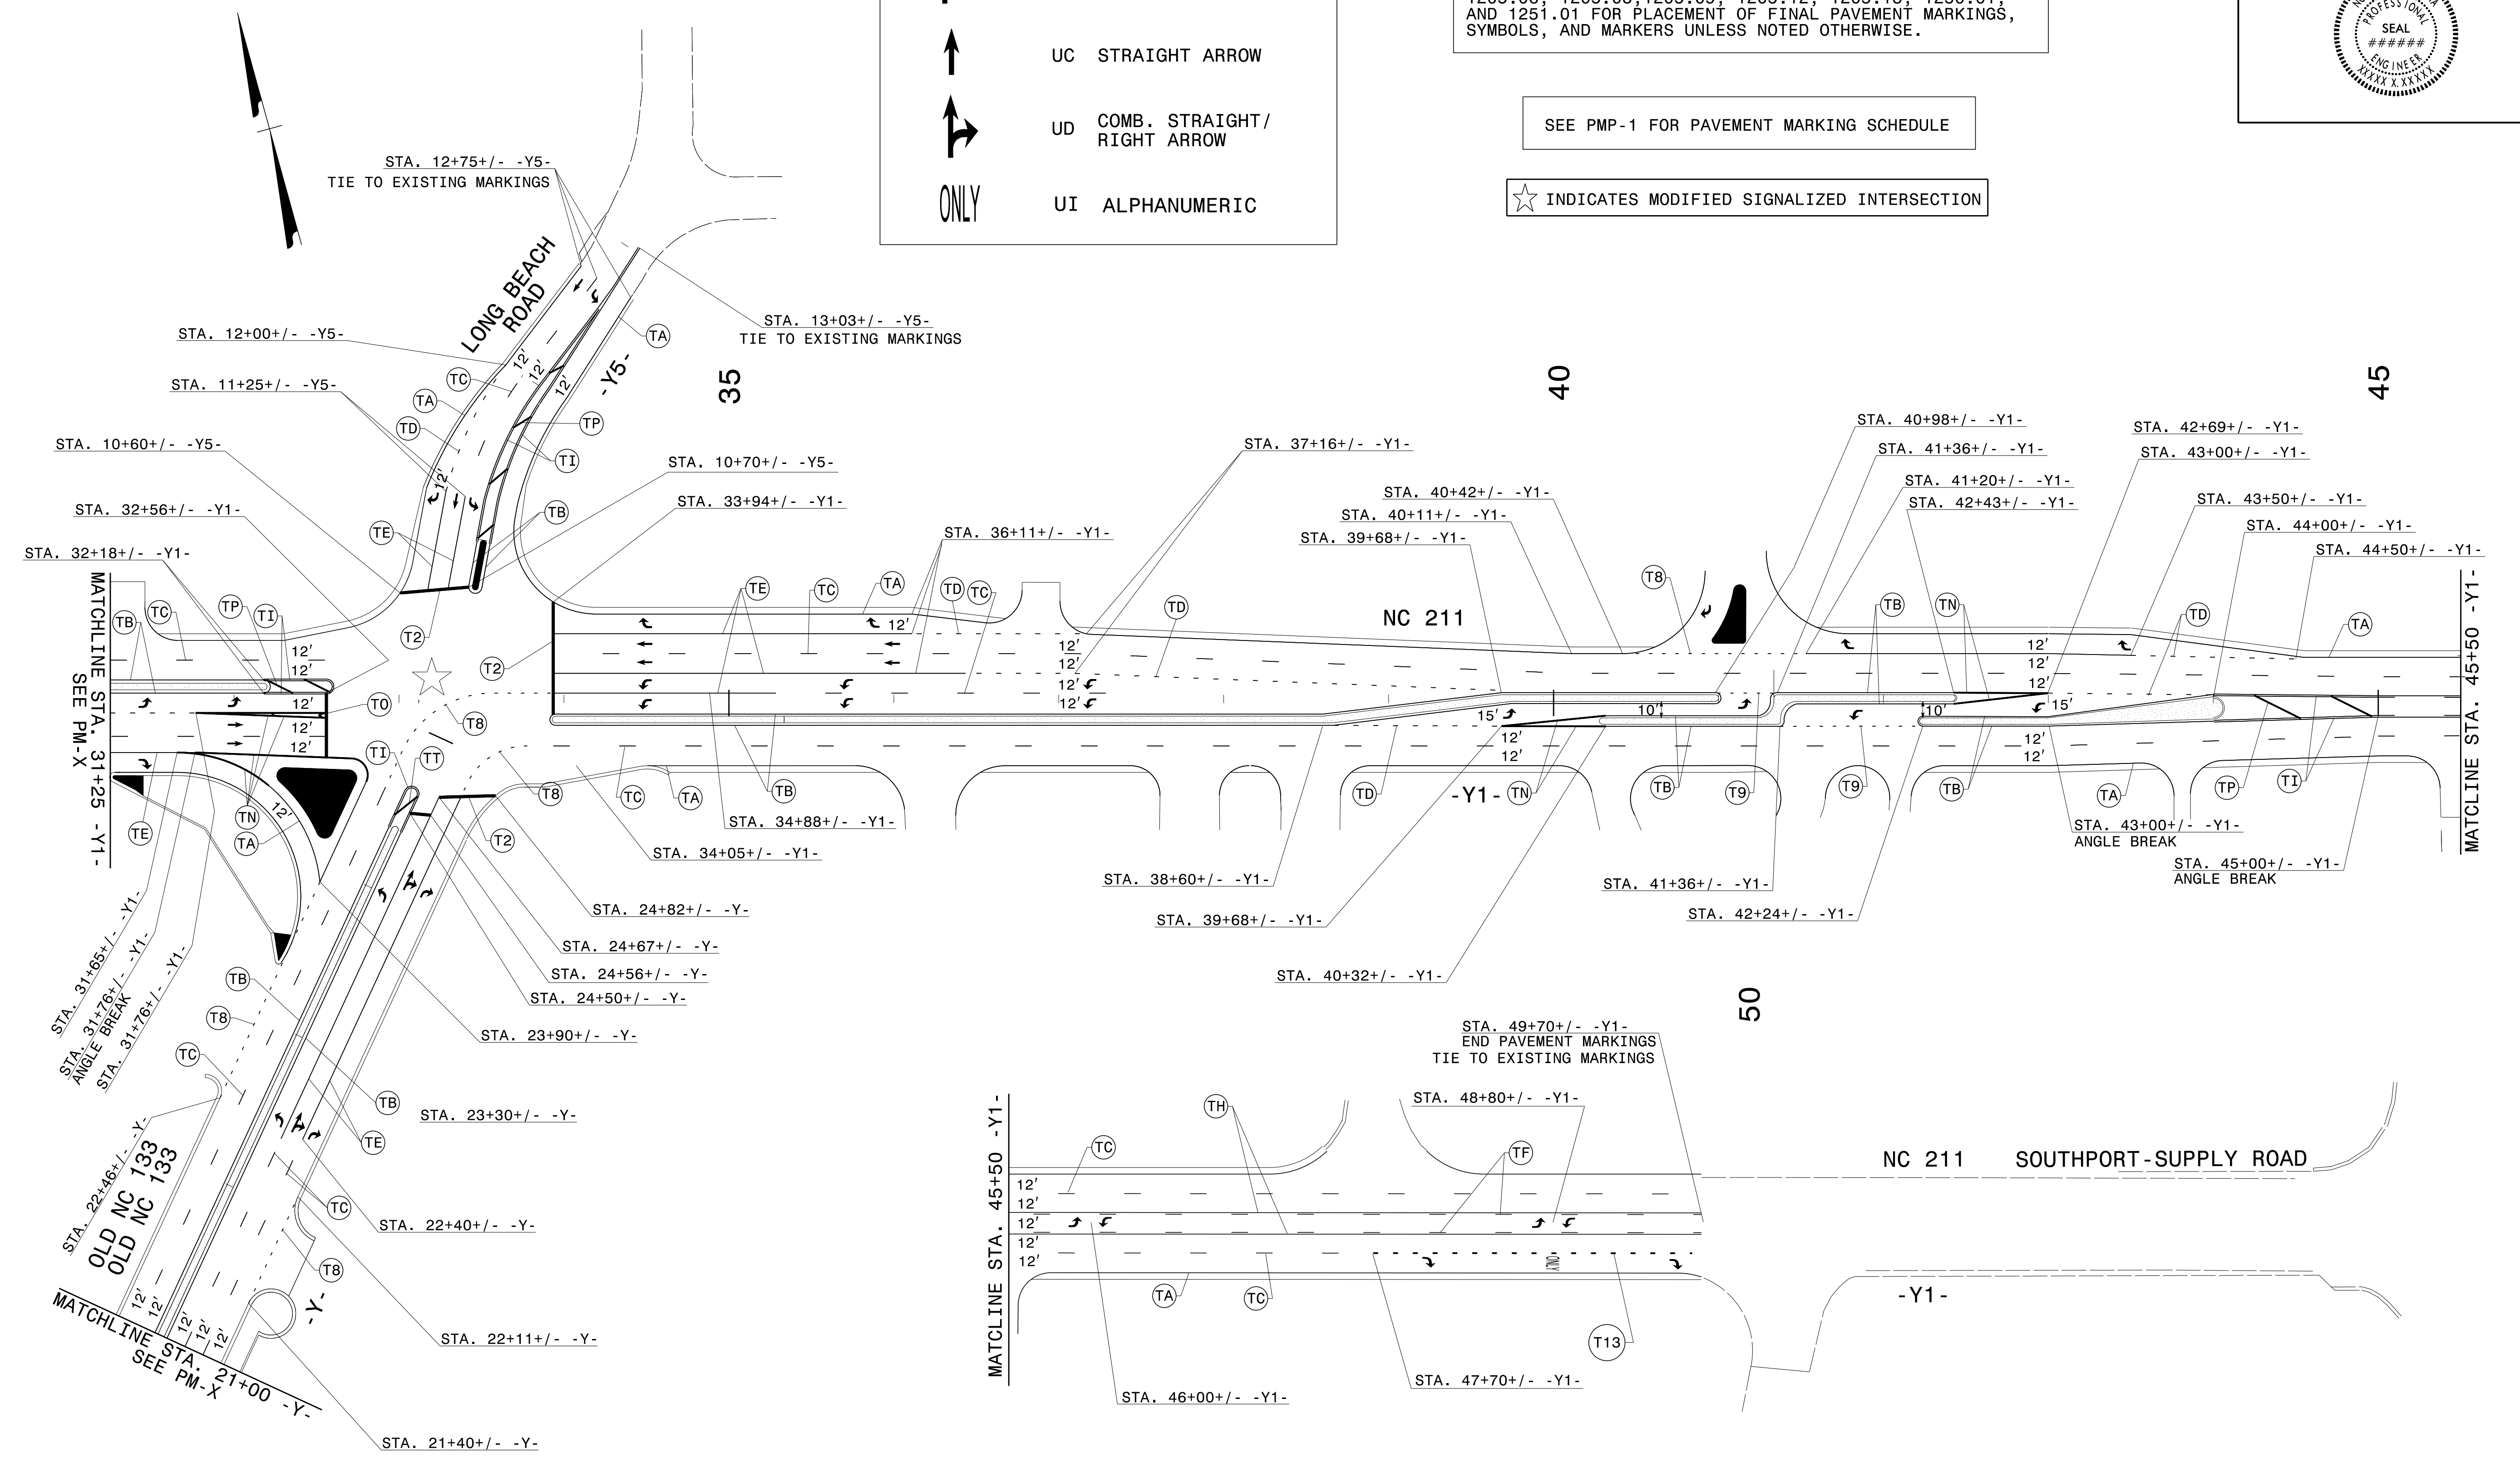

08/13/19 S:\S&DU\Western Region\Draft\HNTB\Procedure Manual.dgn User:rkmatthews

**PAVEMENT MARKING DETAIL**